



©2020 Cellnex
All rights reserved. No part of this publication may be reproduced, stored in a retrieval system or transmitted in any form or by any means (Electronic, Mechanical, Photocopying, Recording or otherwise), without the prior written consent of the Company.

NOTES

BASED UPON ORDNANCE
SURVEY DIGITAL DATA
WITH THE PERMISSION OF
THE CONTROLLER OF HER
MAJESTY'S STATIONARY
OFFICE, © CROWN
COPYRIGHT. LICENCE NO.
100038864

O.S. LANDRANGER MAP
No. 110

	PROJ No			
	PROJ No			
	PROJ No			
	PROJ No			
1	PROJ No COM-0019114 LOCATION PLAN	12/07/22	TC	STCS
ISS	REVISION	DATE	DRN	APP



CELLNEX UK
R+, 4TH FLOOR, 2 BLAGRAVE STREET, READING, RG1 1AZ
Tel. 020 4526 8553

SITE No 96618
BARNSELY HIGHAM LANE
LANESIDE FARM
HIGHAM LANE, DODWORTH
BARNSELY
SOUTH YORKSHIRE
S75 3UB

NGR SE 31663 06358

OS GRID 431663 406358

TITLE
LOCATION PLAN


SCALE SEE DRAWING

DRAWN TCS 10/07/22


APPROVED TCS 12/07/22

DRG No. Sheet 1 of 1 Rev

96618-00-004-ML001 1

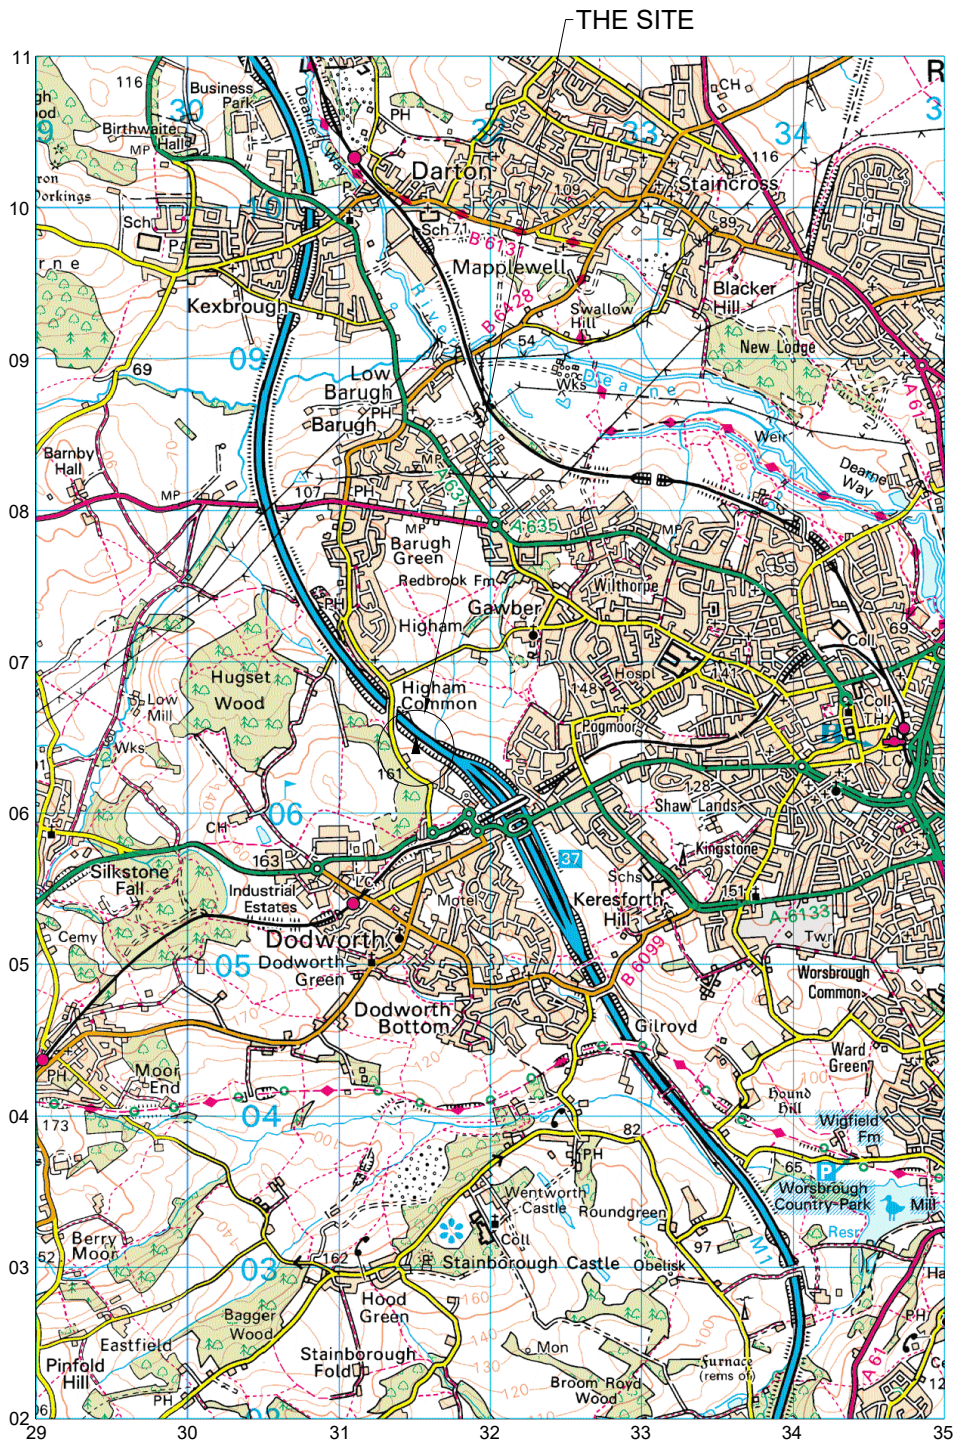

LOCATION PLAN
SCALE 1:50,000

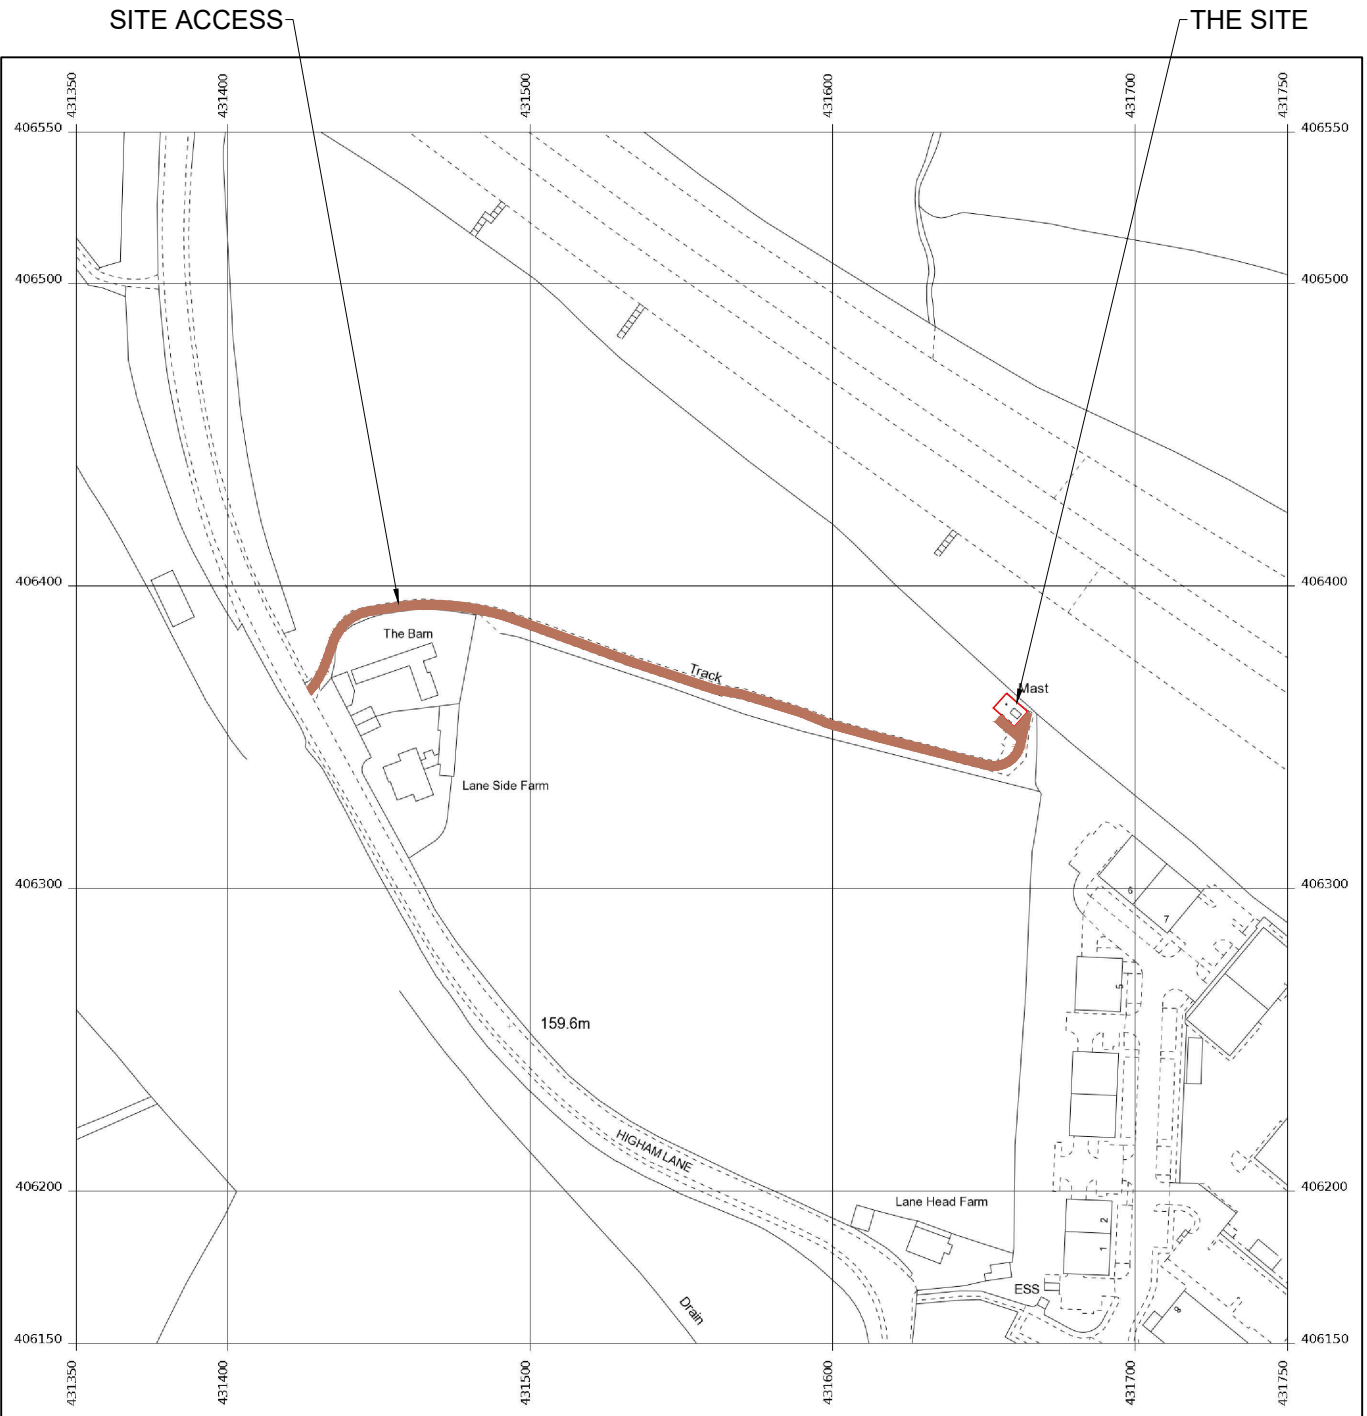

LOCATION PLAN
SCALE 1:2500