




Front

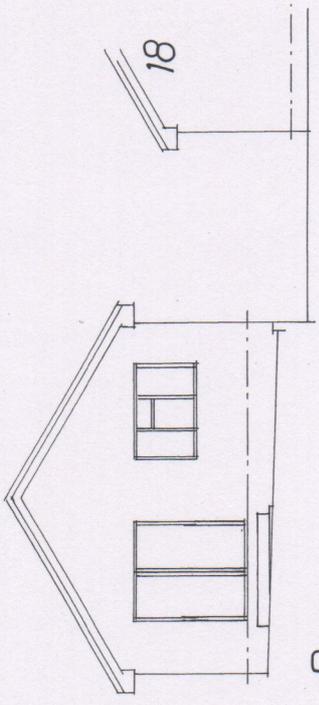

Rear

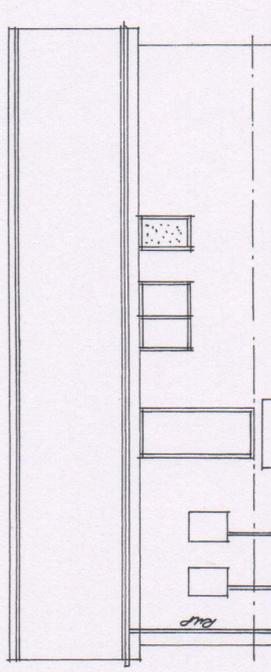

Side

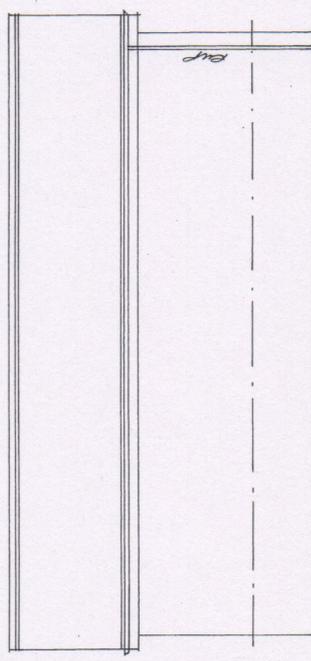

Side

Rev	Notes	Date

Garry Greetham Associates
 Residential Design Consultant
 Westwood House
 18 Carr Lane
 Tankersley
 Barnsley S75 3BE
 Tel(01226)746573

PROJECT Side Extension
 CLIENT Mr.J.Chapel/Ms.A.Cherry
 TITLE Elevation as Existing
 ADDRESS 16 St. Matthews Way, Monk Bretton, Barnsley. S71 2HD
 DRAWN BY 990
 SCALE 1:100 DATE Jul 20
 DRAWING No 933-02 REV
 Member of the Chartered Institute of Architectural Technologists

St. Lukes Way



Rev	Notes	Date

Garry Greetham Associates
Residential Design Consultant
Westwood House
18 Carr Lane
Tannersley
Barnsley S75 3BE
Tel(01226)746573

PROJECT: Side Extension
CLIENT: Mr.J.Chapel/Ms.A.Cherry
TITLE: Layout as Existing
ADDRESS: 16 St. Matthews Way, Monk Bretton, Barnsley. S71 2HD
DRAWN BY: 999
SCALE: 1:50
DATE: Jul 20
DRAWING No: 933-03
REV:
Member of the Chartered Institute of Architectural Technologists

