




Elevation A

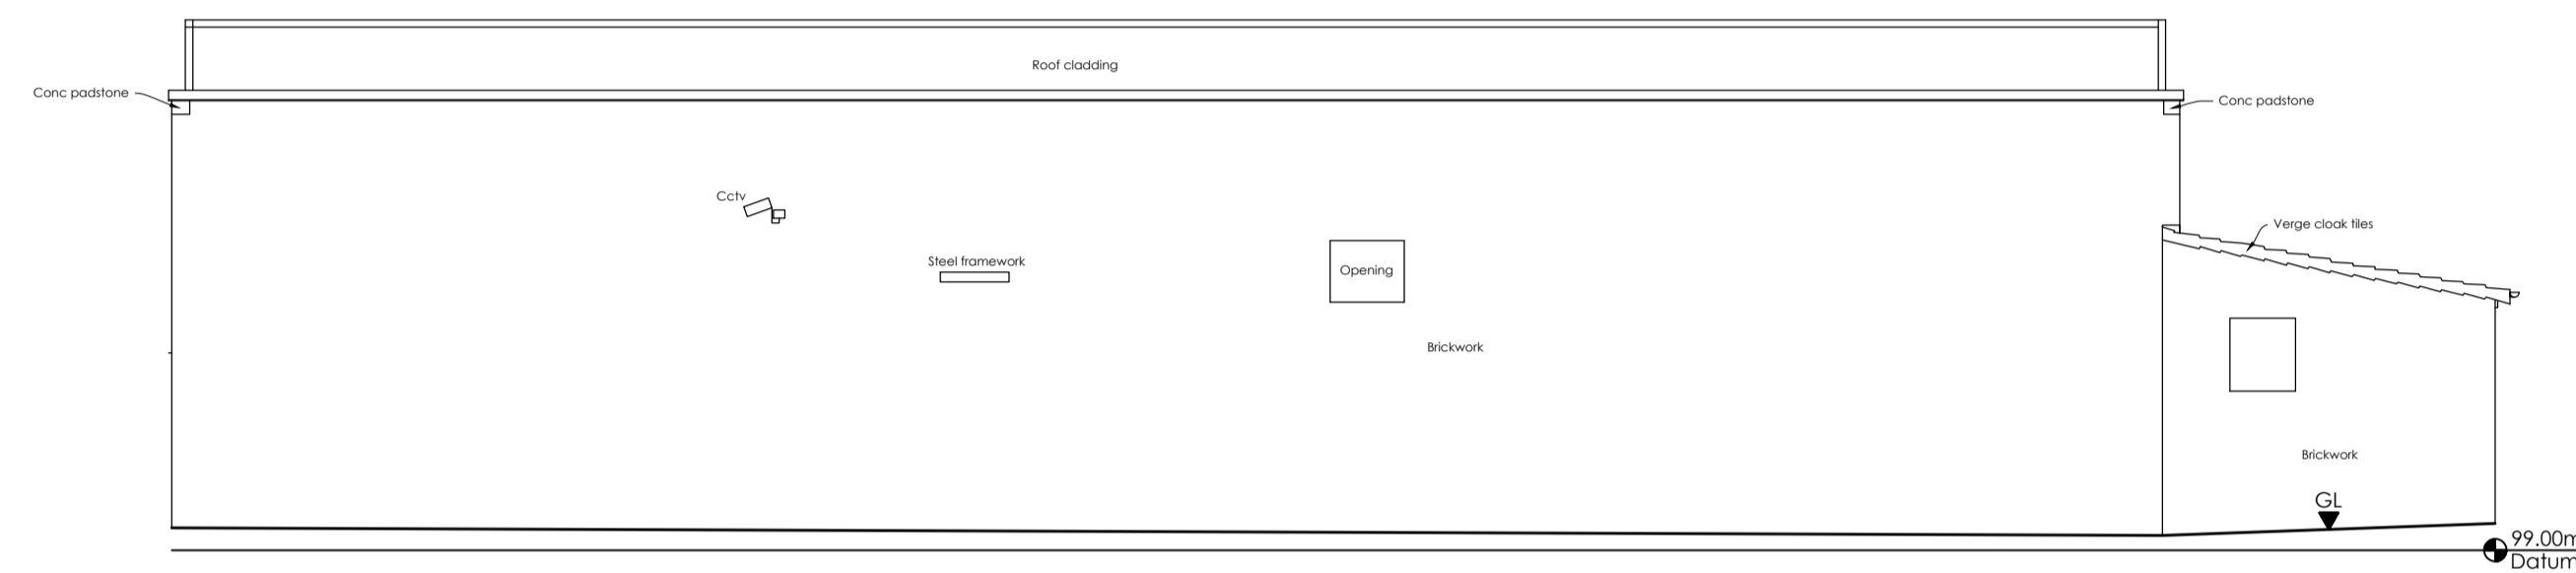

Elevation B

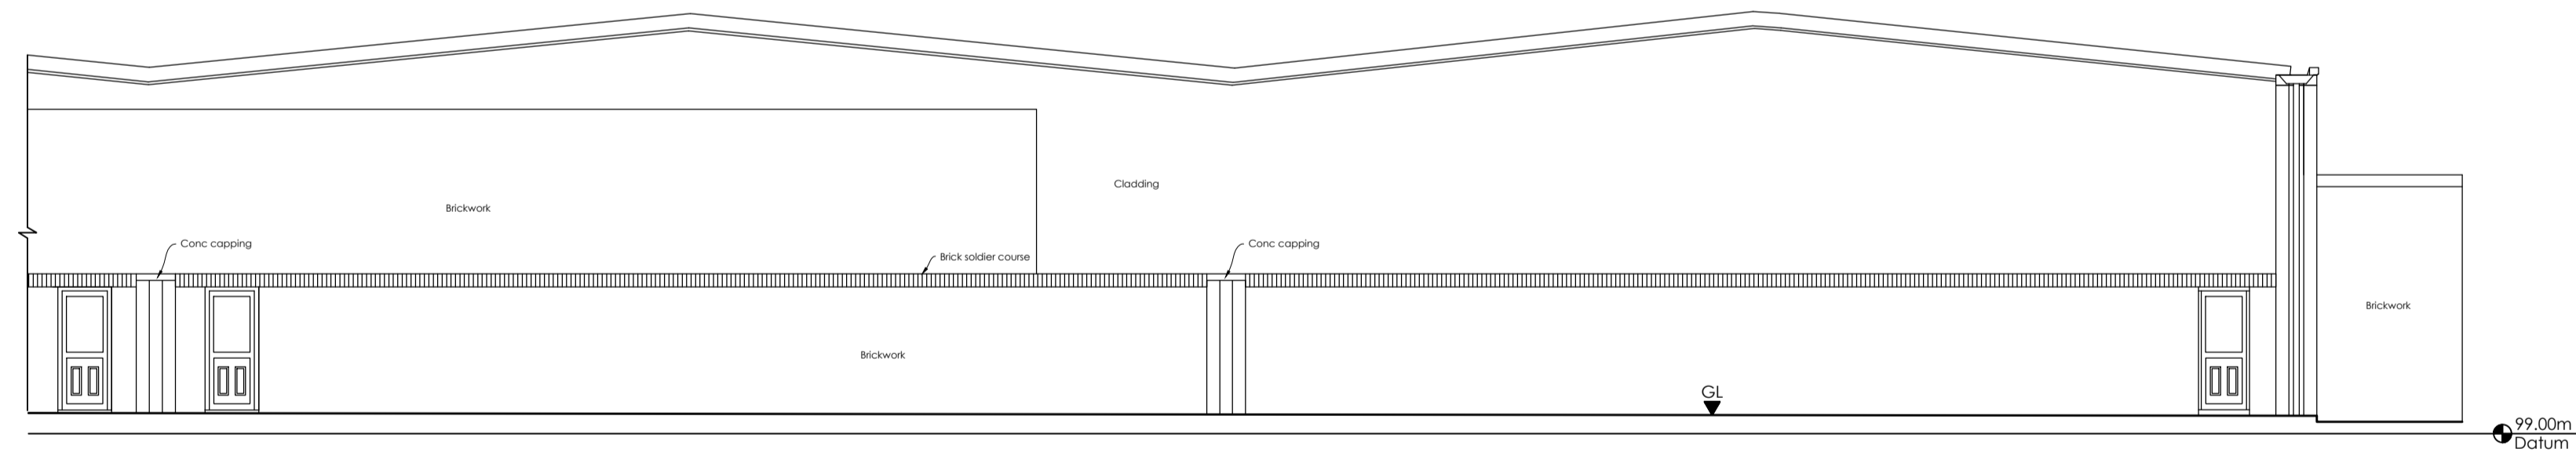

Elevation C

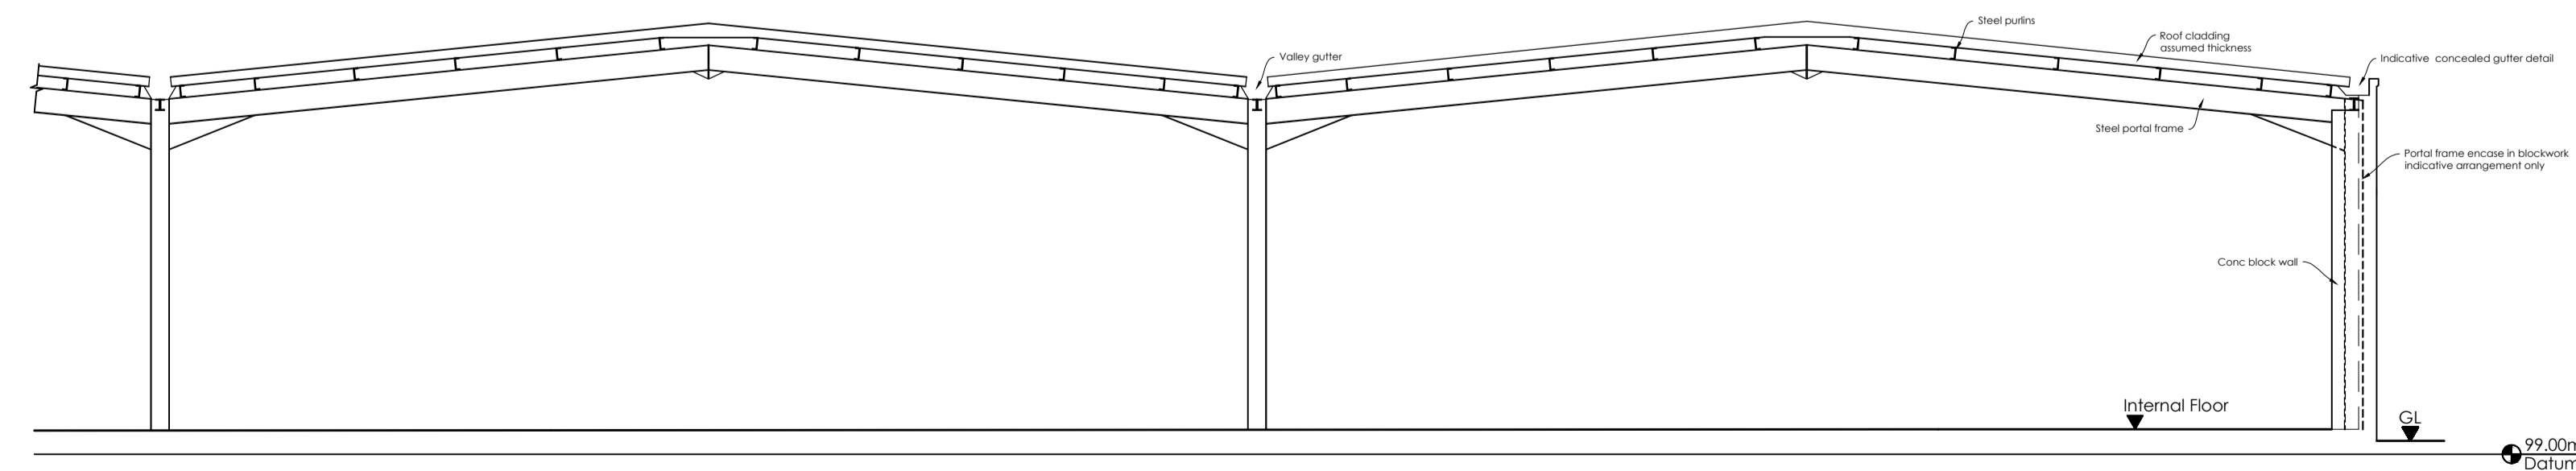

Elevation A



Survey and Site Services
 32 Wheatley Street, Denaby Main, Doncaster, DN12 4AU
 Tel: 01709 464410 Mob: 07919031290
 Website: www.surveysite.co.uk Email: mail@surveysite.co.uk
 Brian Meggitt MRICS
 Survey and Site Services is the Trading name of Grid Surveys Ltd
 Registered in England and Wales Company No 09960016

Client
 Safestyle UK

Drawing Title
 Measured Survey
 Section A-A

Site Address
 Valley Road off Station Road Ind
 Est, Wombwell, S73 0BS

SCALE = 1:100

Surveyed BSM	Processed BSM	Drawn BSM	Checked BSM
Drg.No. B514-PLOT-3		Date 09/02/2018	