
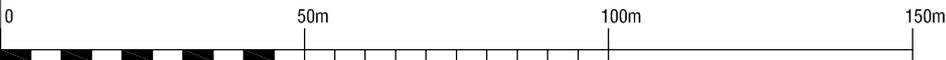
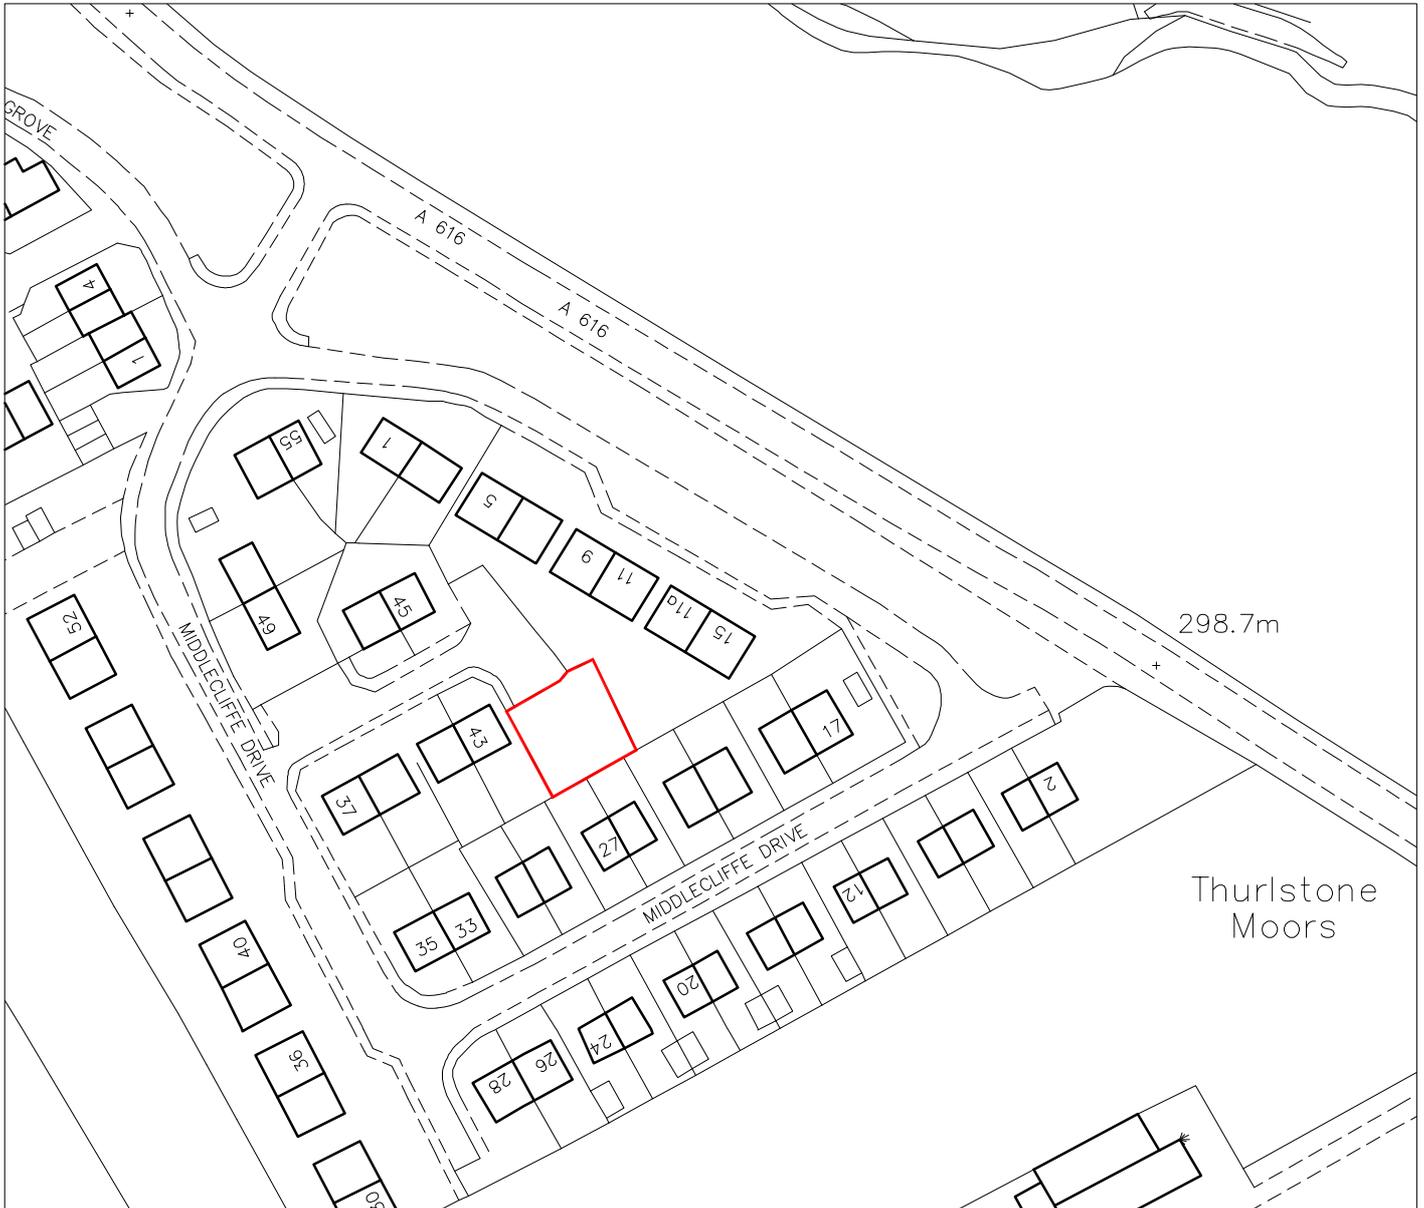


North

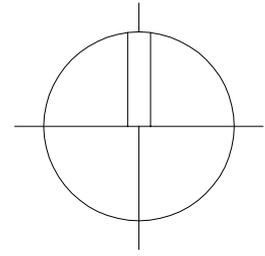

OS License No: LIG0015

**LAND ADJACENT
43 MIDDLECLIFFE DRIVE
CROW EDGE SHEFFIELD**

LOCATION PLAN

Scale 1:1250

Date Sept 11

Ref 11.23

Drwg No OS1

 **mboothdesign**
architectural design and building consultants

11 Crowden Walk Barnsley
S75 2LU
T: 01226 286256
M: 07881898300
E: mboothdesign@btconnect.com