


Typical Cell Unit Soakaway

NOTES

Soakway units to be installed in accordance with manufacturers recommendations and guidelines.

Please refer to drainage drawing for invert levels and sizes.

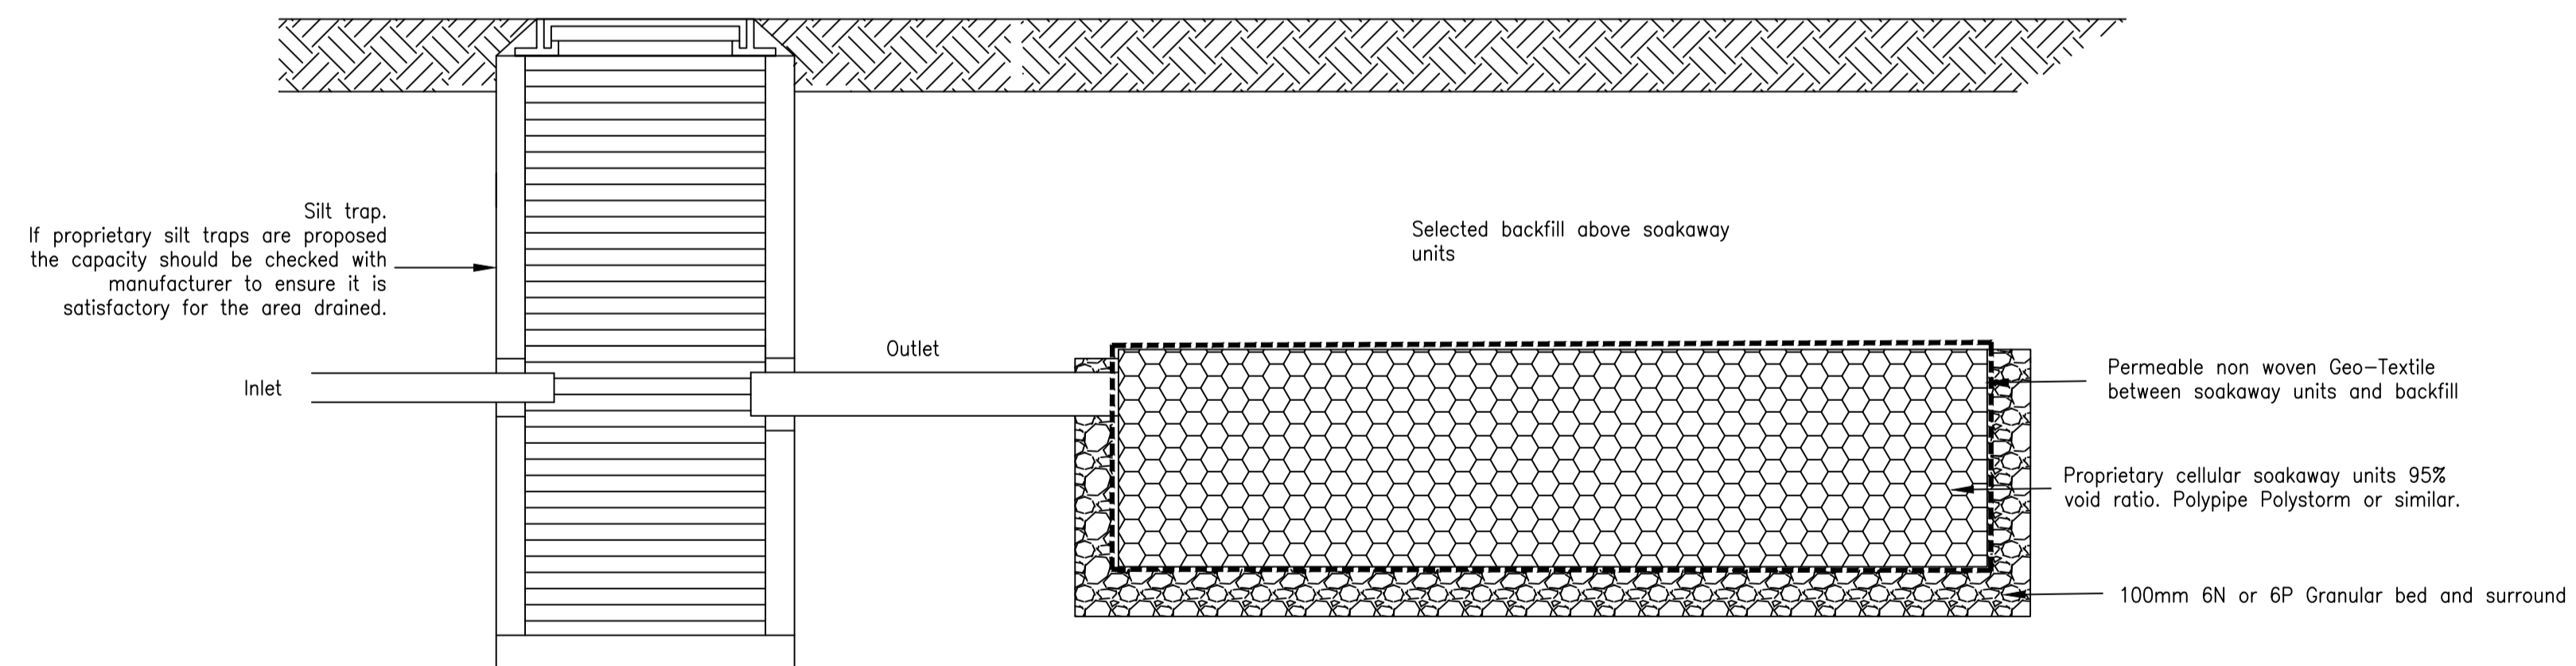

Longitudinal Section

Rev	Details	Date	Drwn	Chk.

Dave Chambers

**Bloemfontein Street, Cudworth
Barnsley**

Typical domestic soakaway detail

Dwg No. : STE/22/07/03

Date : 1-6-22

Scale : Not to scale

Copyright © Shaun Tonge Engineering

**SHAUN TONGE
ENGINEERING**



11 Broomhead Road, Wombwell, Barnsley, S73 0SA.
Tel 01226 755929. Mobile 07528 278070. Email Shauntongeengineering@yahoo.co.uk