


SECTION B-B

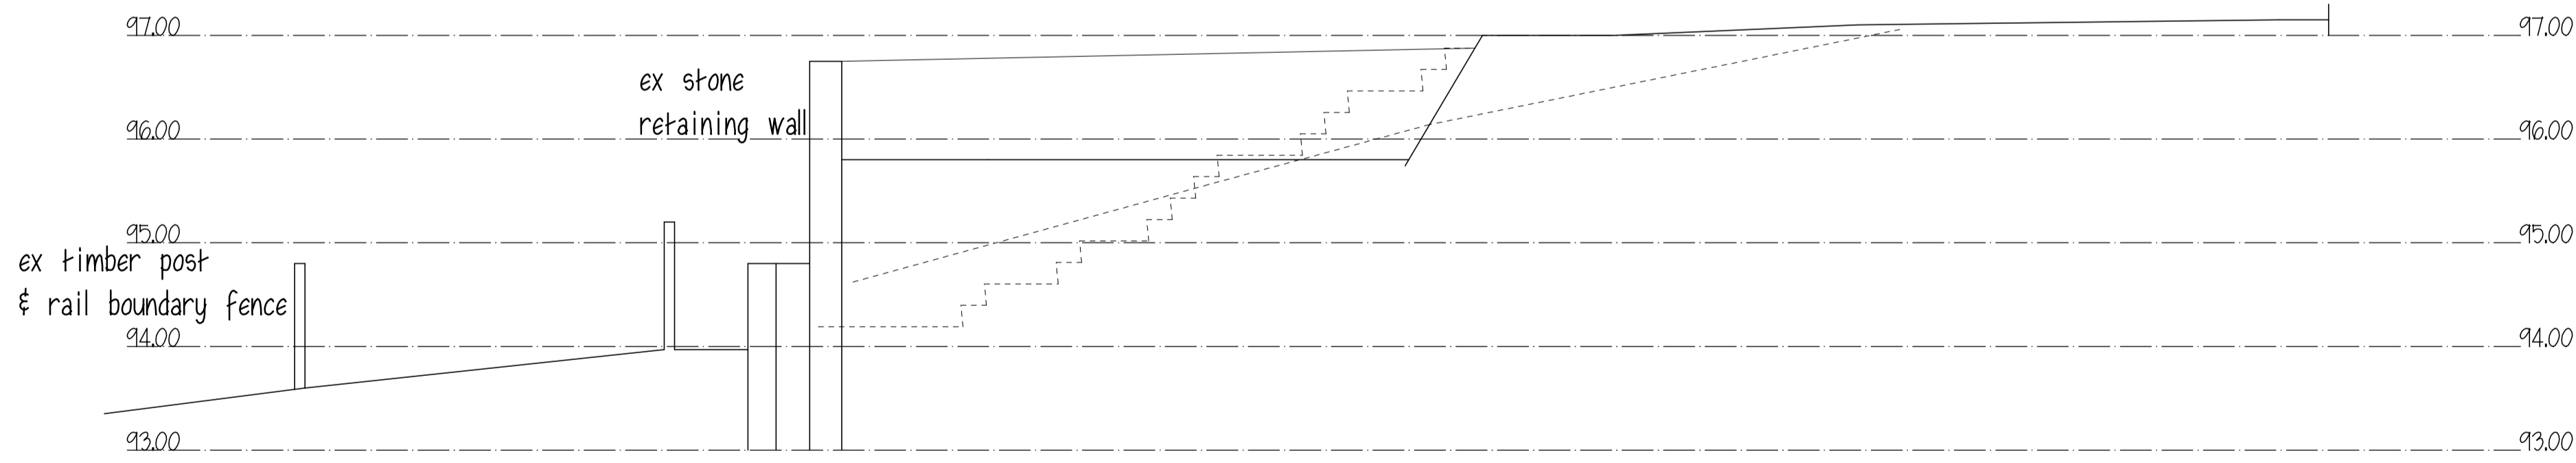

SECTION A-A

Mr R DRIVER

RE-INSTAEMENT OF DOMESTIC BOUNDARY TO THE GREEN BELT PART TO INCLUDE RETENTION OF RAISED PART OF REAR GARDEN, EXISTING RETAINING WALL & NEW POST & RAIL FENCE 20 LADYROYD, SILKSTONE COMMON

SITE SECTIONS

1:50@A1 JULY15

Peter Thompson
 "Linwood"
 Barnsley Road
 Dodworth
 Barnsley S75 3JR
 e-mail peter-thompson@hotmail.co.uk

M.C.I.A.T.
 tff. 01226 201391
 m. 07973251730