


N

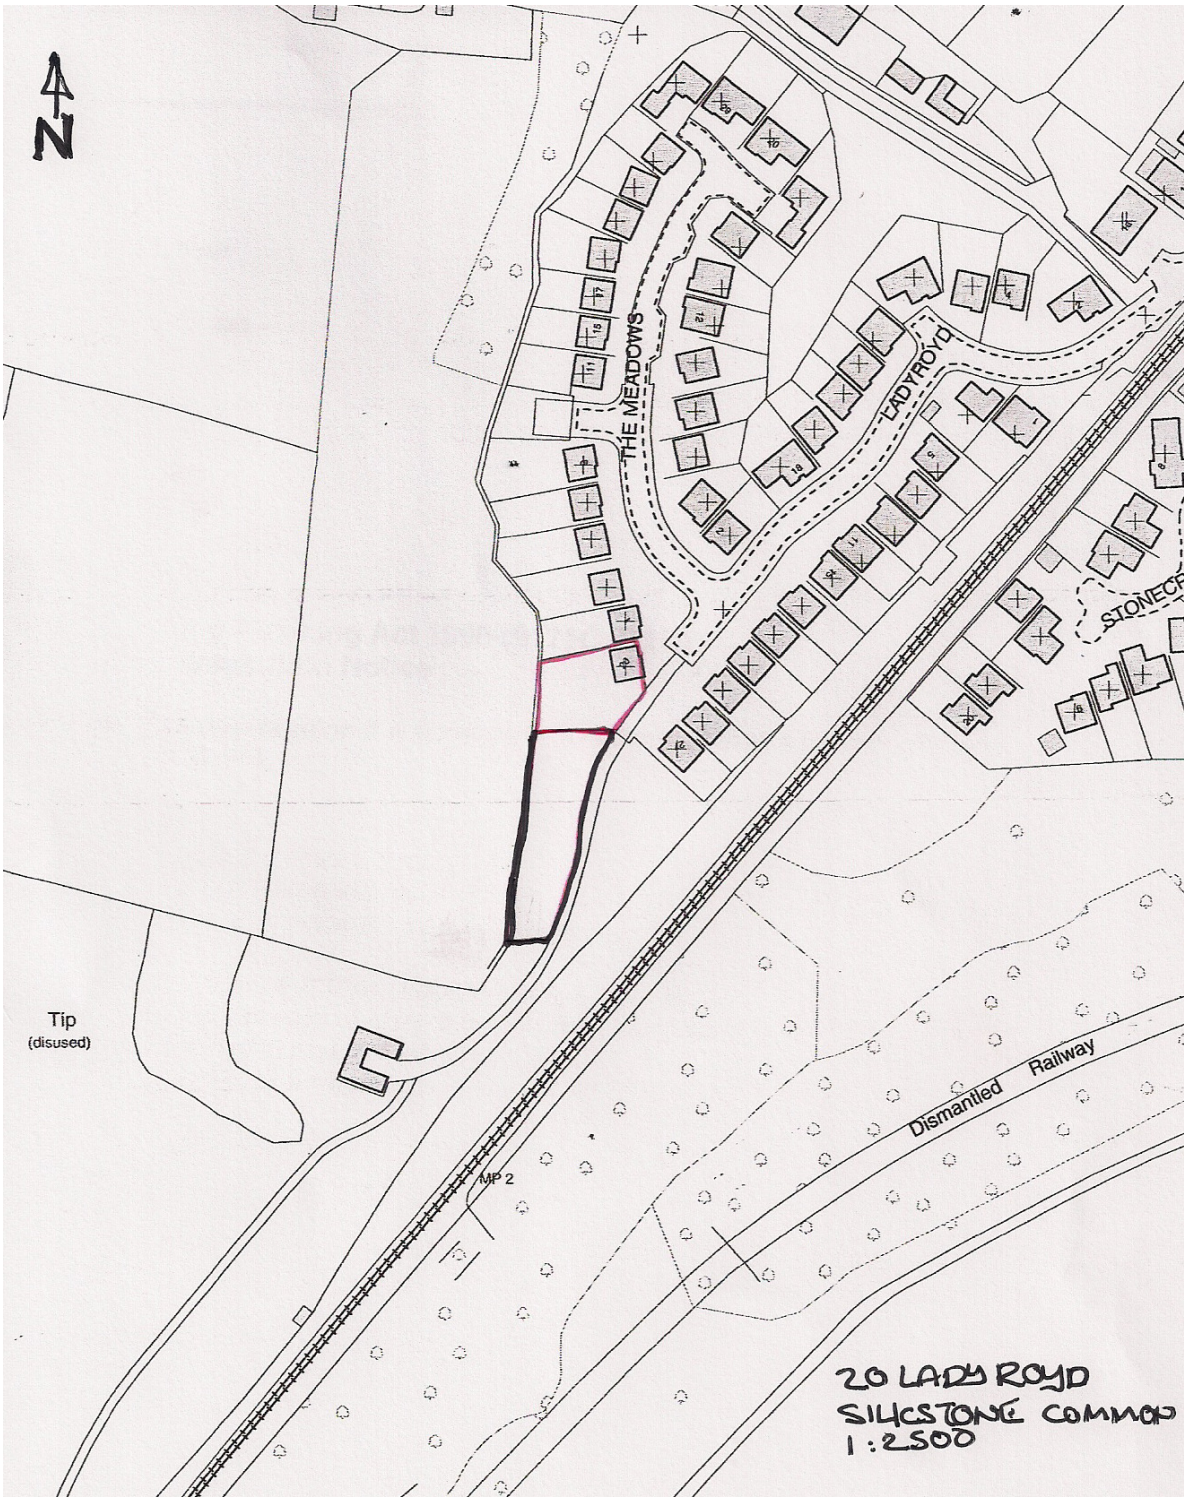

Tip
(disused)

MP 2

Dismantled
Railway

STONECOP

20 LADY ROYD
SILKSTONE COMMON
1:2500