



**BLOCK PLAN  
SCALE 1:500**

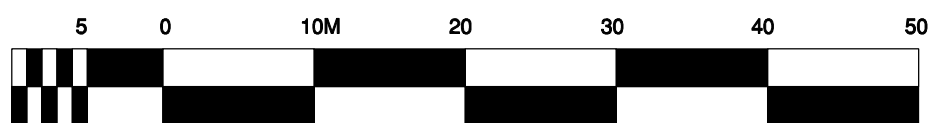


SCALE BAR 1:500


Totem A  
Totem B

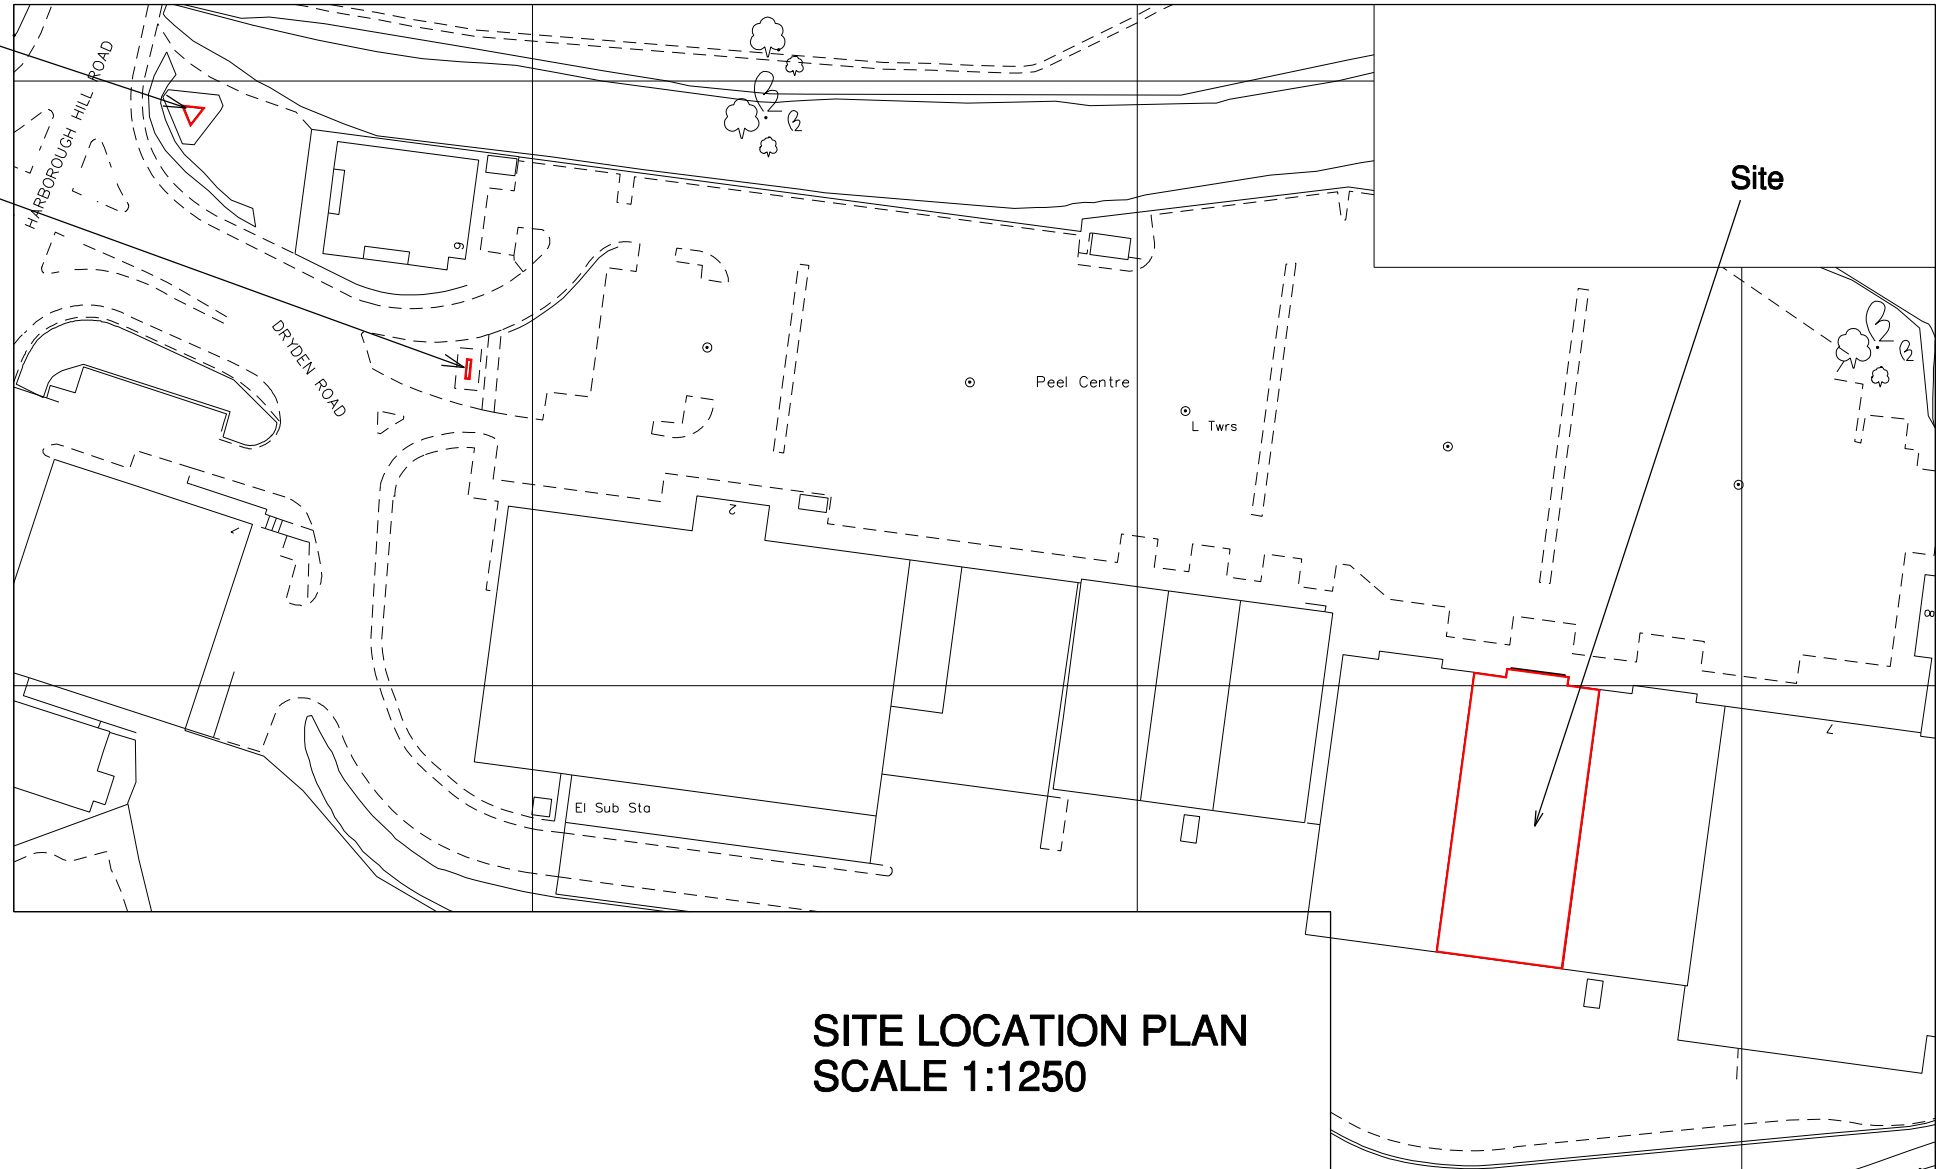

**SITE LOCATION PLAN  
SCALE 1:1250**

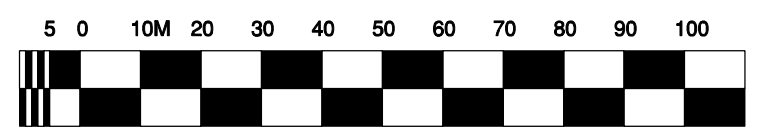

SCALE BAR 1:1250

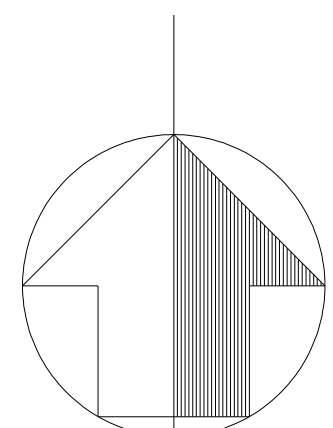

**NORTH**

Second Avenue  
Deeside Industrial Park  
Deeside  
Flintshire  
CH5 2NW

Tel: (0)1244 830100  
Fax: (0)1244 814531

DWG NO. <b>ICE148-BARNSELY-2826-SP01</b>		SHEET NO.		REV.	
PROJECT <b>BARNSELY F.W.</b>				STORE NO.	
ADDRESS <b>UNIT 5 PEEL CENTRE, HARBOROUGH HILL ROAD, BARNSELY S71 1JE</b>					
TITLE <b>BLOCK &amp; SITE LOCATION PLAN - SIGNAGE</b>					
DATE <b>01.11.16</b>		SCALE <b>1:500/1250 @ A3</b>			
DRAWN <b>RRDS</b>		CHECKED			

