


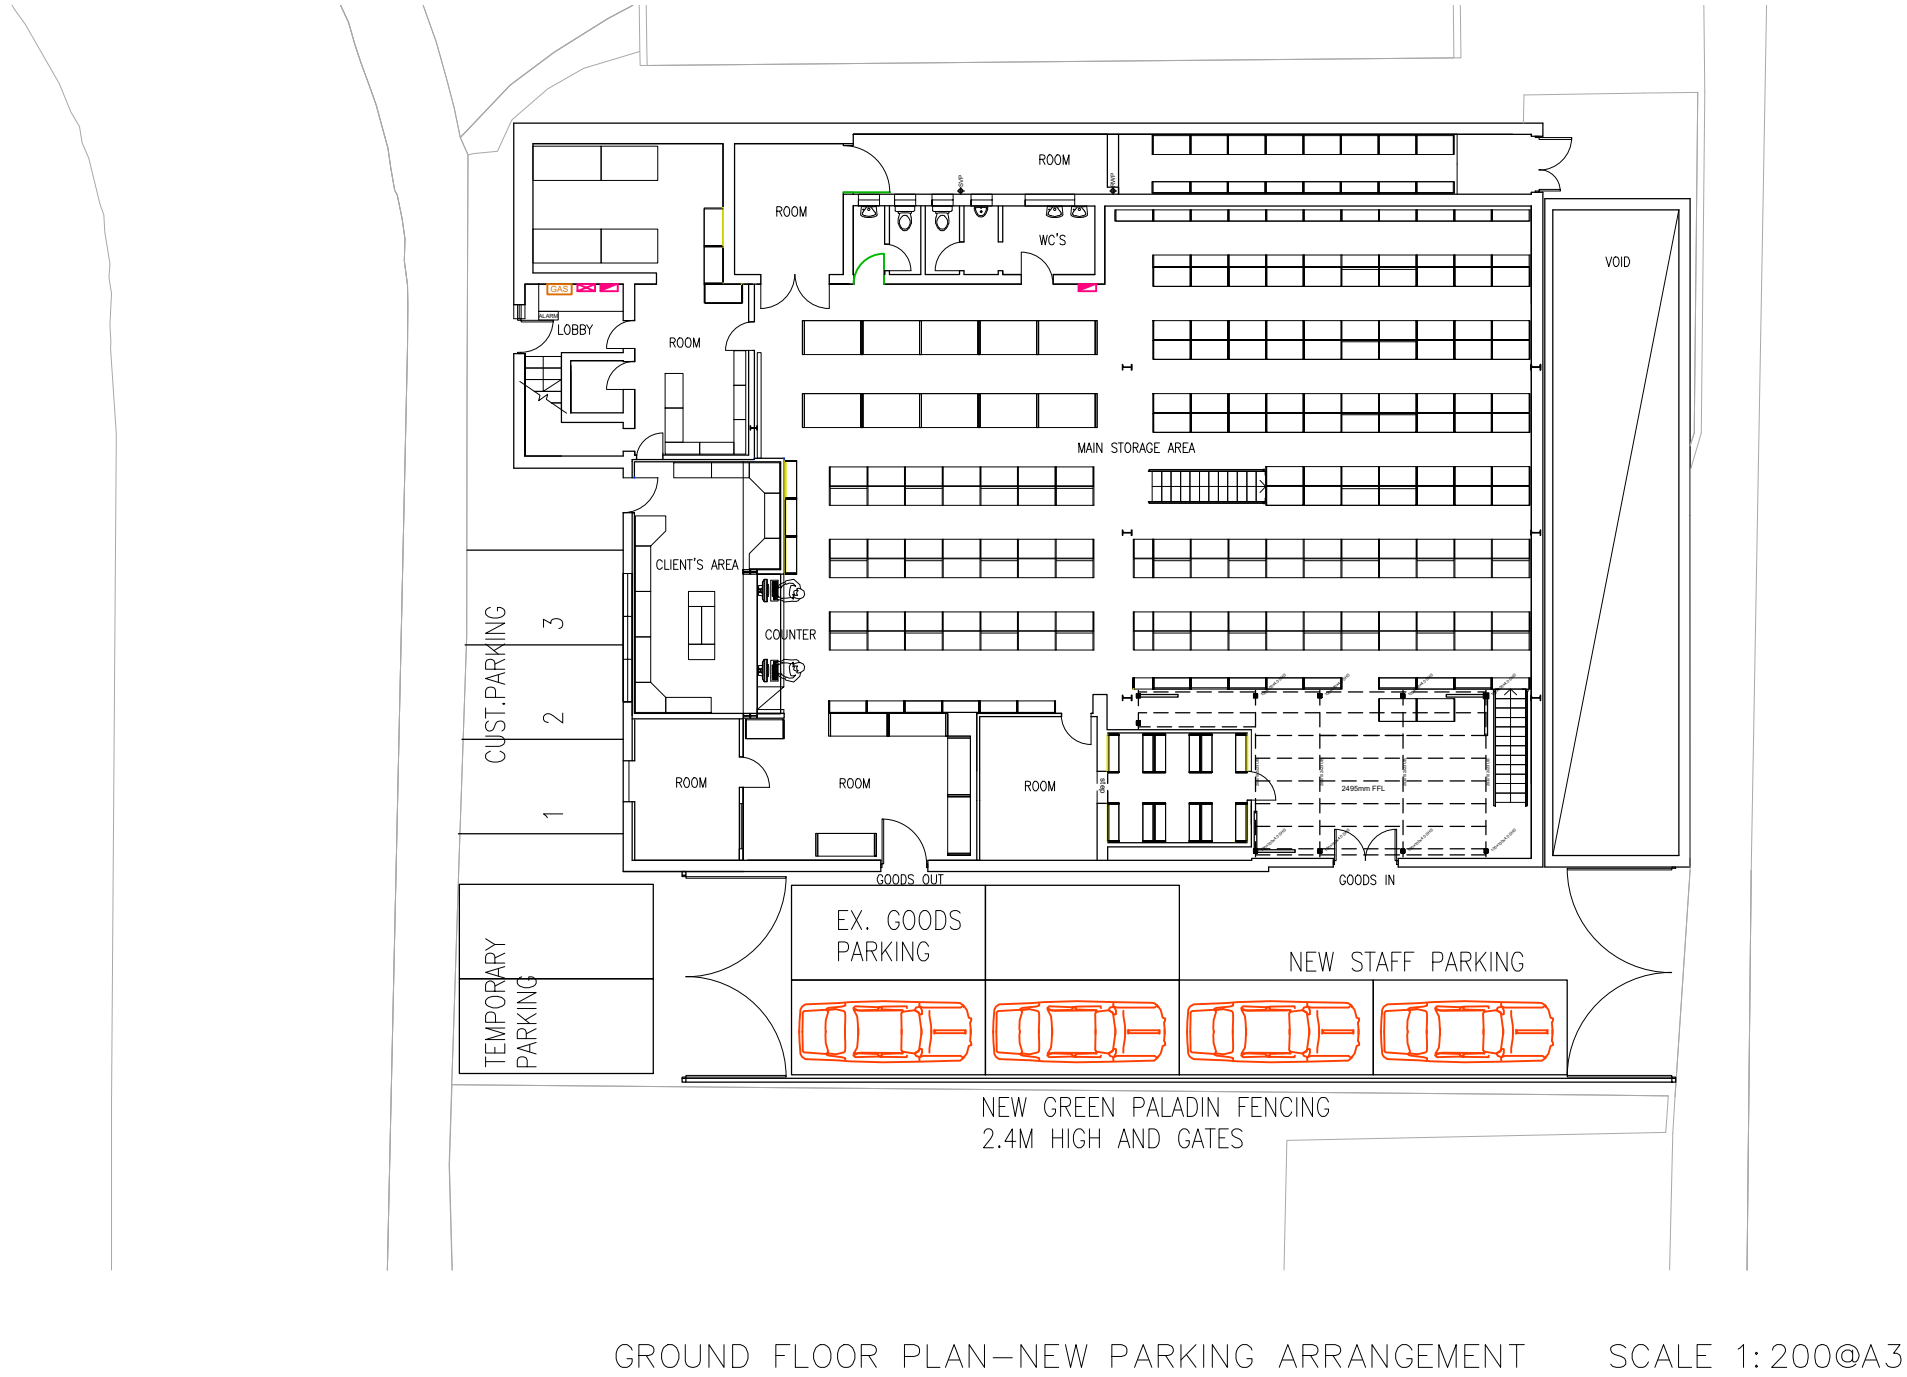

client	BUTLERS AUTOMOTIVE LTD					Revision	-	date drawn	23/02/2021	Drawn By	AMA
project	THOMAS STREET BARNSELEY S70 1LH					Comments	FIRST ISSUE				
title	PROPOSED PARKING ARRANGEMENT PLAN					Revision	A	date drawn	02/06/2021	Drawn By	AMA
						Comments	PALISADE FENCE AND GATES INDICATED				
						Revision	B	date drawn	05/07/2021	Drawn By	AMA
drawing no	A21-109/06					Comments	NEW GREEN PALADIN FENCE AND GATES INDICATED				
drawing no	A21-109/06					revision	B				
scale	1:200@A3					date drawn	23/02/2021				

S P A C E
studio



18 Mylor Road
Sheffield
S11 7PF

Telephone +44 (0) 114 263 1762