




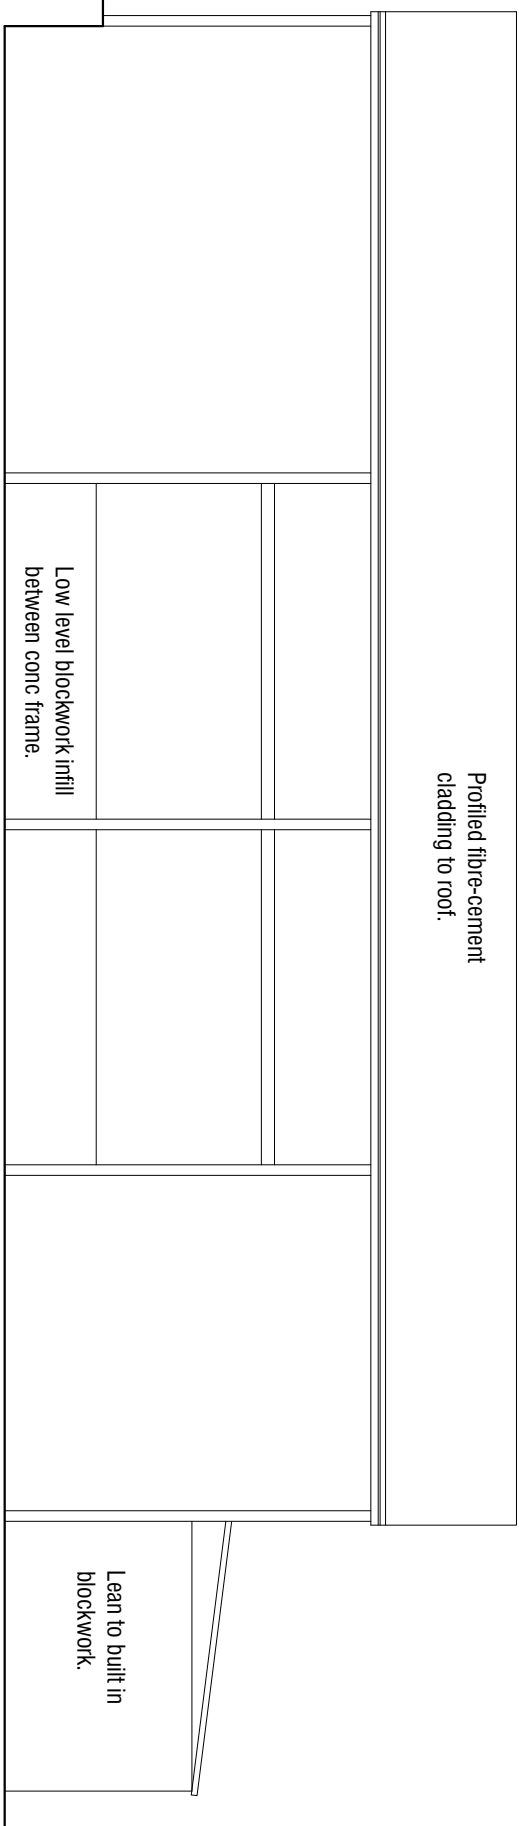


South West Elevation 1:100

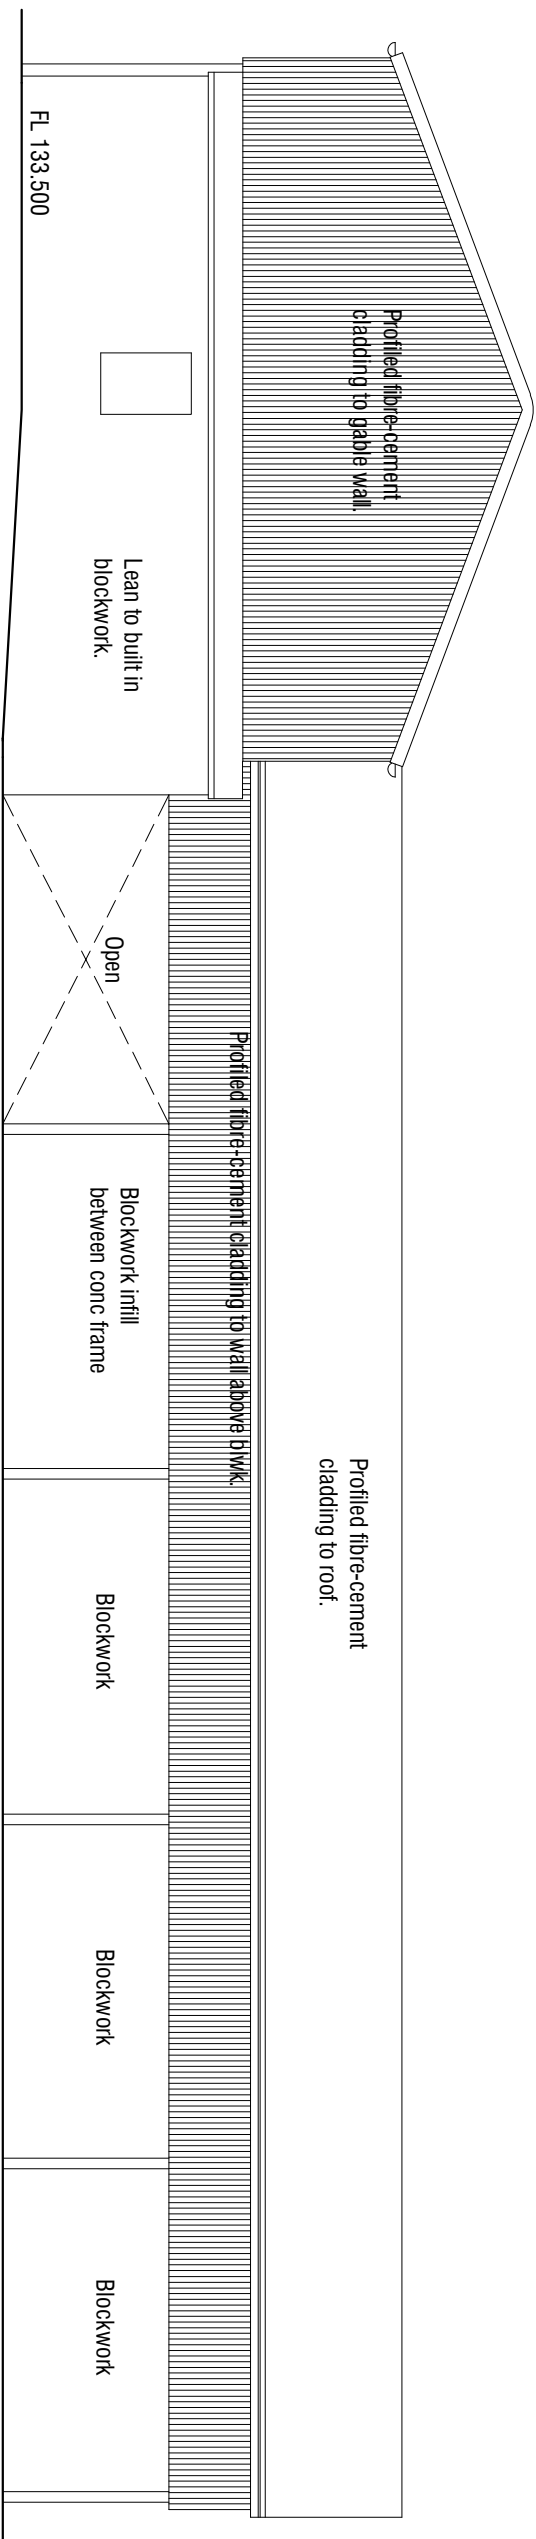

South East Elevation 1:100

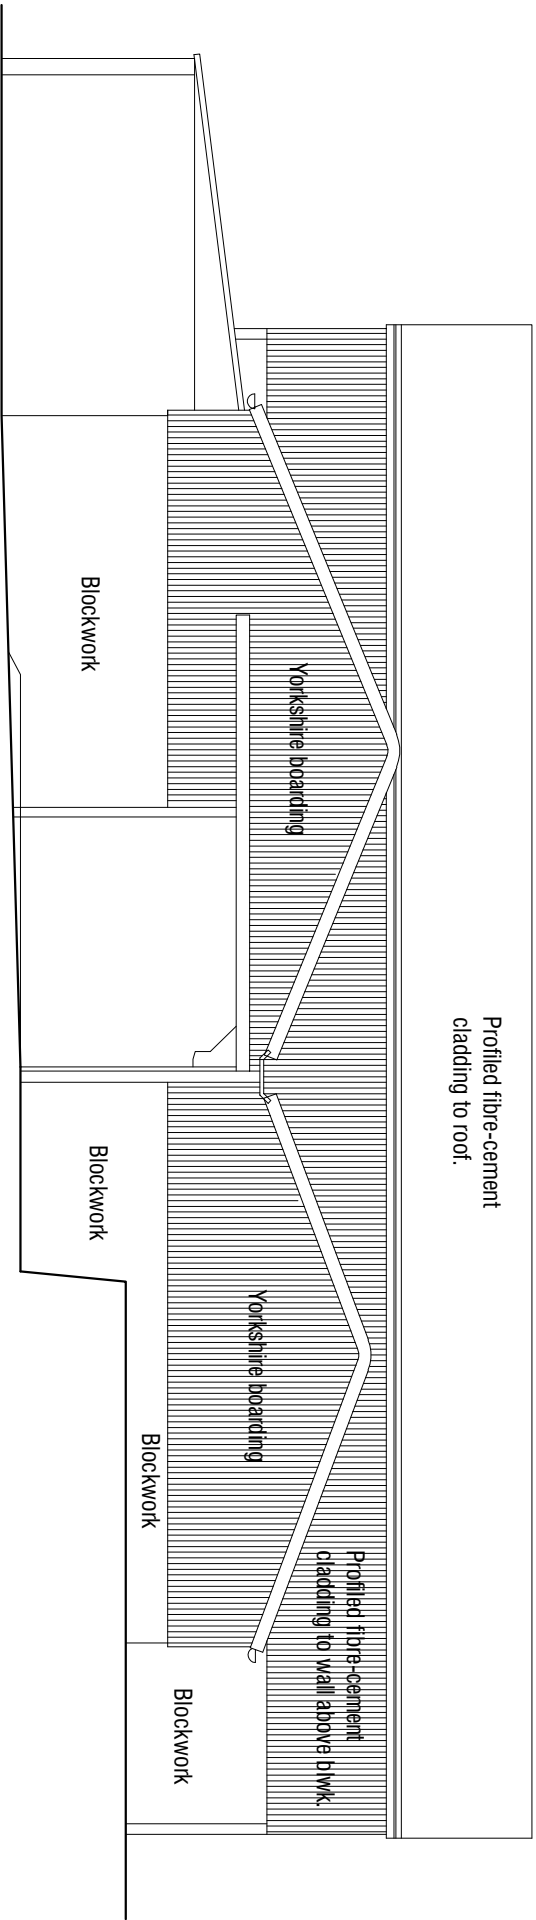


North East Elevation 1:100

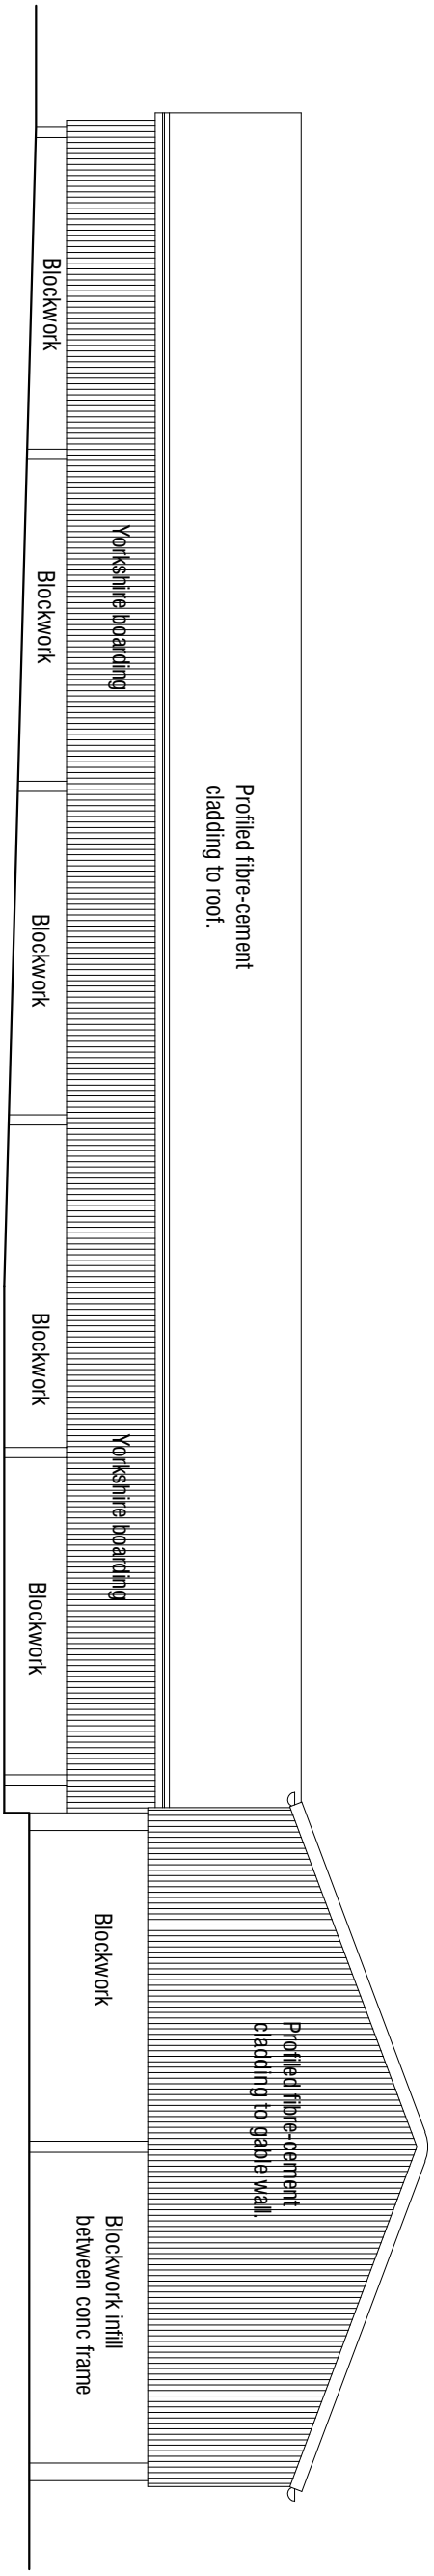


North West Elevation 1:100



Plan 1:100

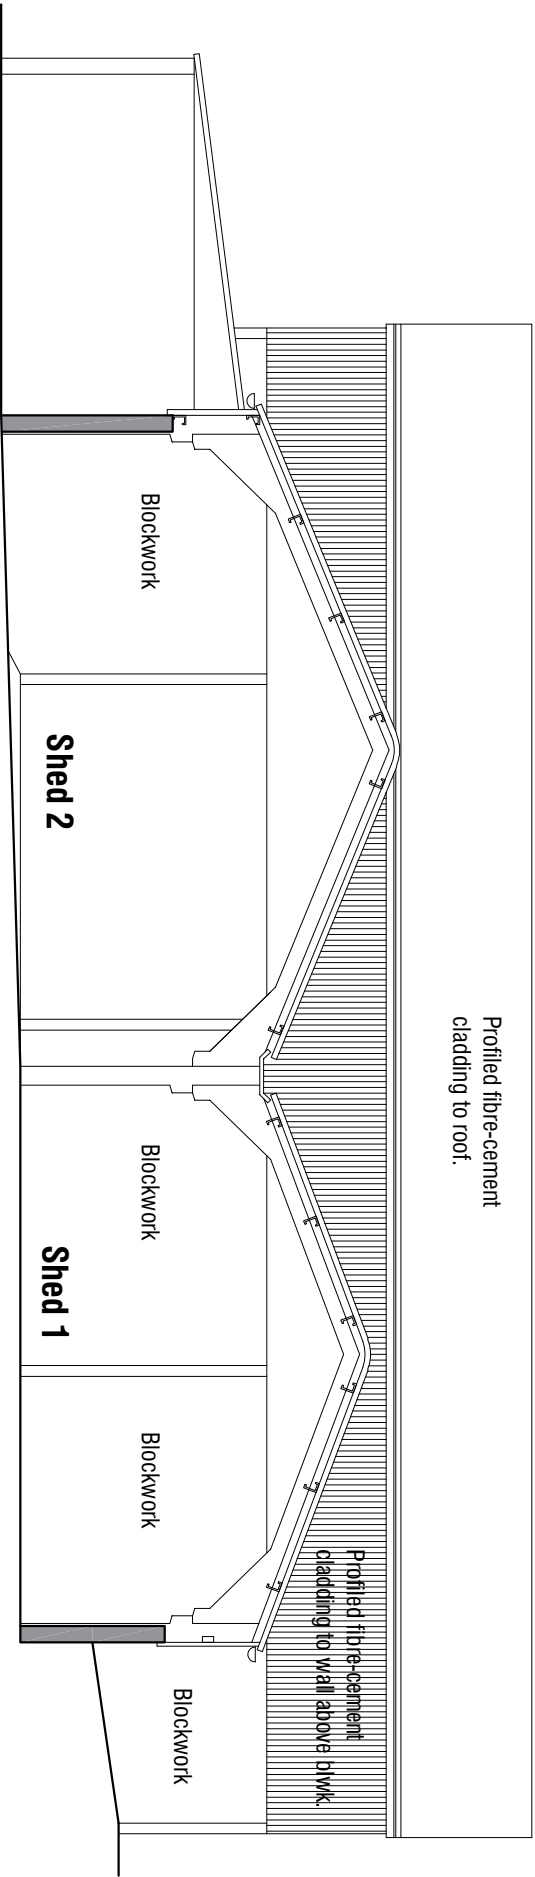

North East Sectional Elevation 1:100

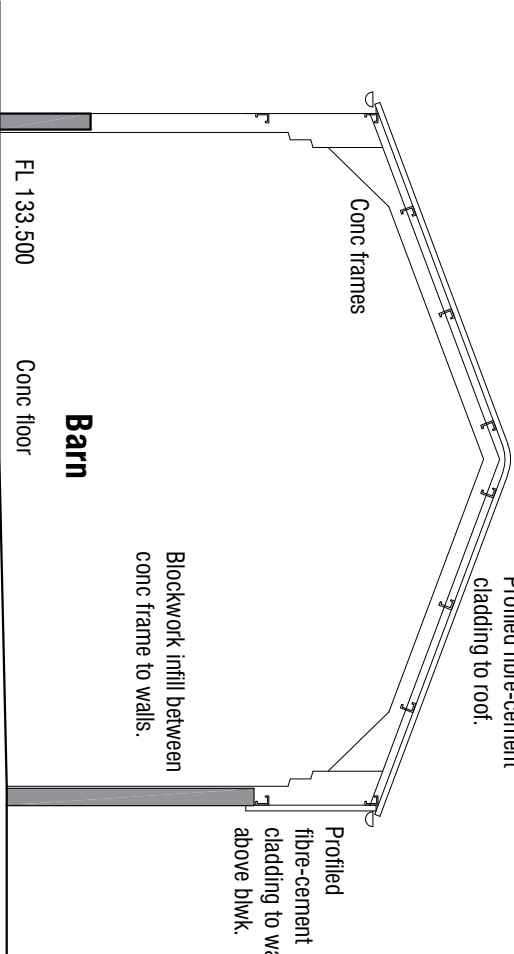

Typical Section 1:100