

BARNESLEY WEST PHASE 1 | BOUNDARY SECTIONS


All work to be carried out in accordance with the requirements of the Building Regulations, Water Authority and the Construction (Design and Management) Regulations currently in force.
Do not scale from this drawing. Architect to be notified of any discrepancies.
Verify relevant dimensions on site before commencing work or preparing shop drawings. This drawing is copyright.

| Rev | Date | Description | By | Checked |
|-----|----------|-----------------------------------------------------------------------------------|----|---------|
| A | 28/06/21 | Section E-E added to show relationship of 3 storey plot 120 to existing property. | LA | - |
| B | 06.12.21 | REVISED SECTION E-E TAKEN FROM PLOT 114. 3 STOREY PLOT ELIMINATED | GF | LA |


BOUNDARY SECTION A - A @ 1:250




BOUNDARY SECTION B - B @ 1:250

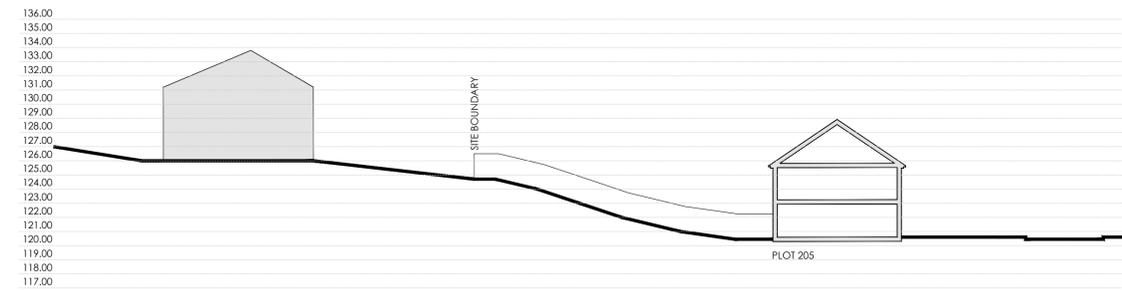




BOUNDARY SECTION C - C @ 1:250

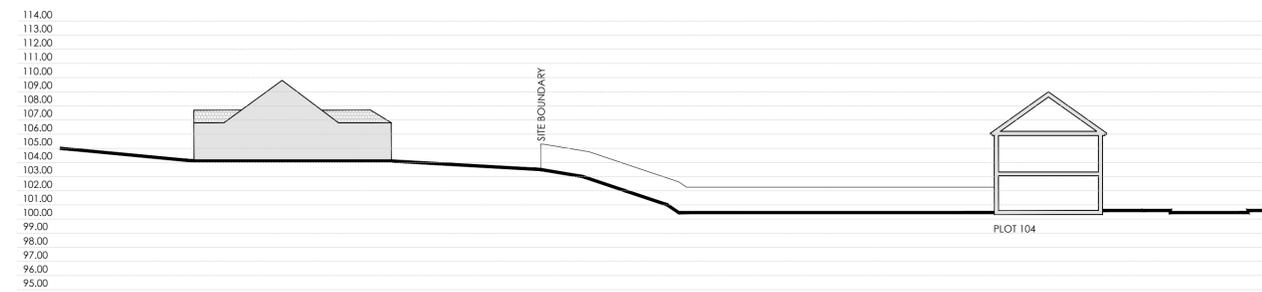

BOUNDARY SECTION D - D @ 1:250

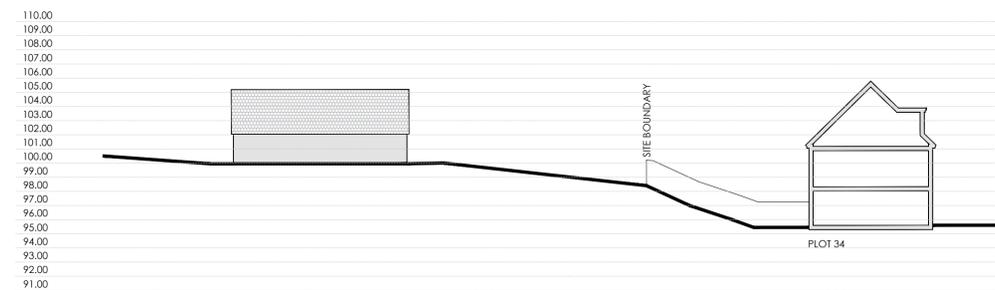

BOUNDARY SECTION E - E @ 1:250

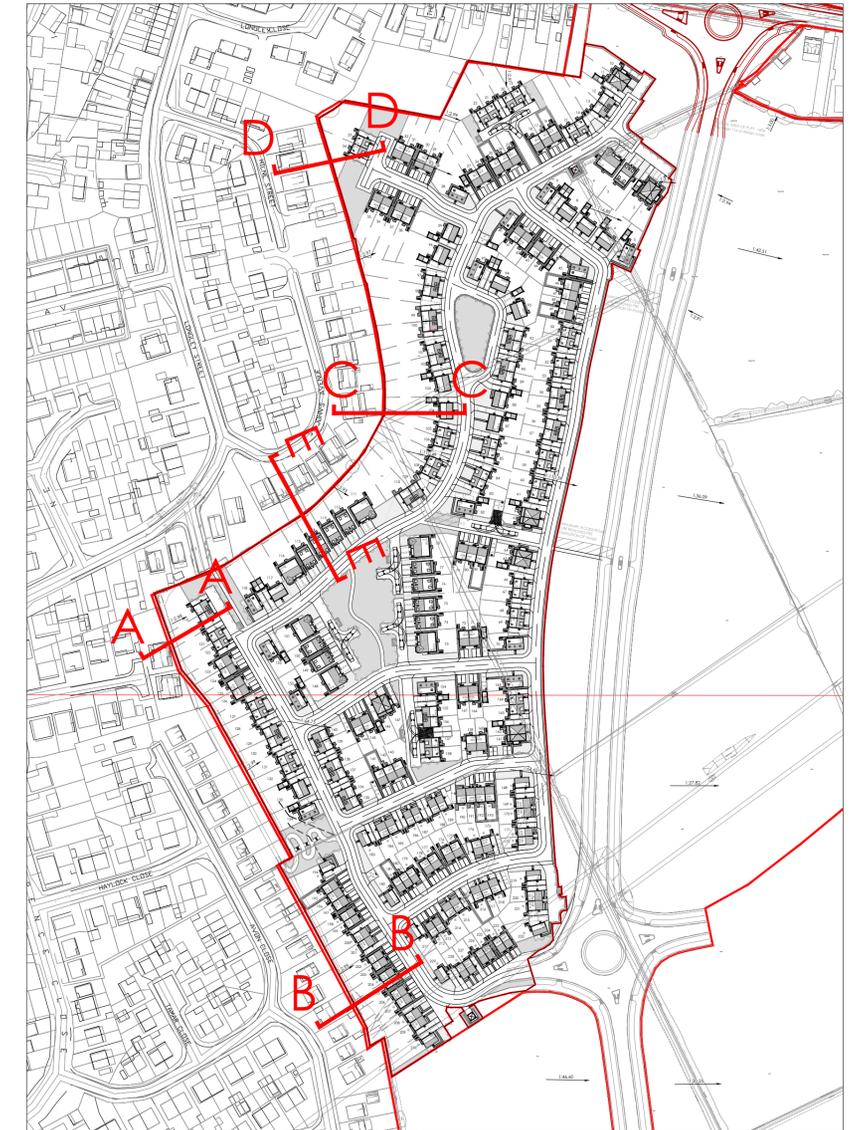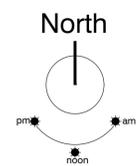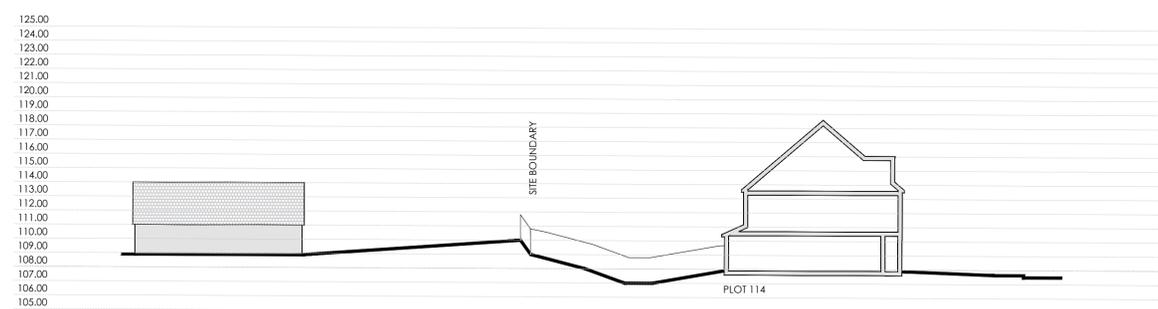

SITE LAYOUT NTS



strata homes limited | quay point | lakeside | doncaster | DN4 5PL
t: 01302.308508 | www.strata.co.uk

scale: As Shown | drawn by: GF | date: 06.12.21

Project: Barnsley West Phase 1

Drawing: Boundary Sections

Planning Ref: N/A

Drawing Number: BY00102-BWP1-BS-01 | Revision: B