



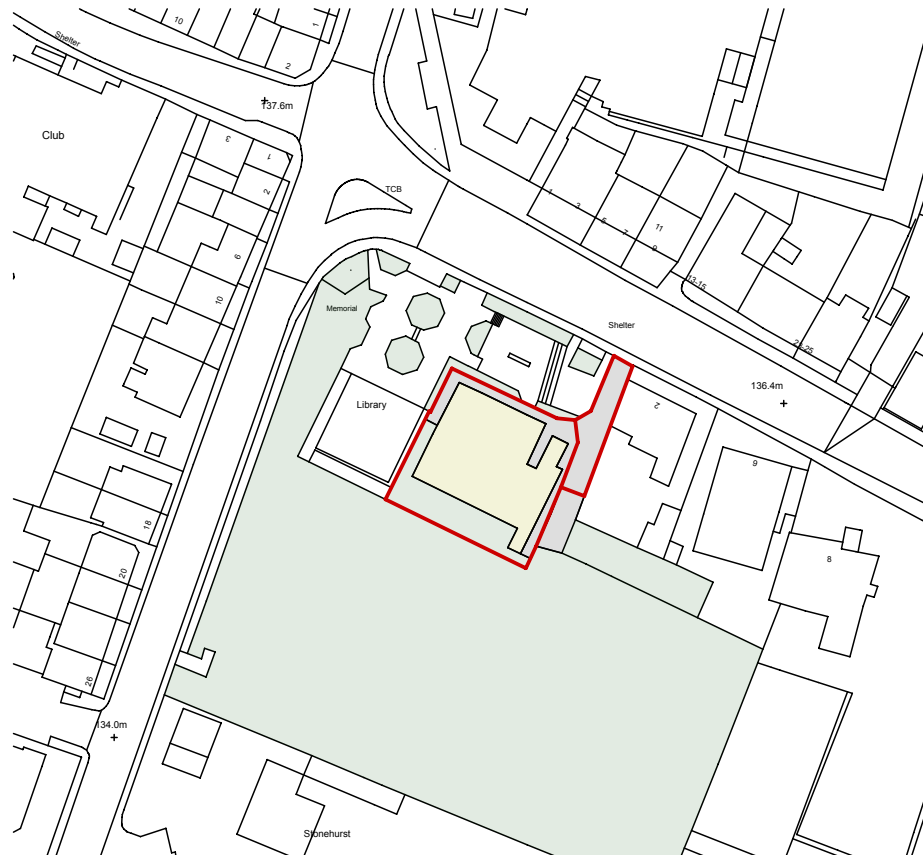

Mapping contents © Crown copyright and database rights 2022 Ordnance Survey 100035207

Date	Revision	Rev No.

Project Demolition of existing care facility and erection of new Nursery 2a high street dodworth, S75 3RF	Drawing Description Site Location Plan Scale 1:1250 @ A4 Client Willow Day Nursery Ltd	Drawing No. 392-01.2 Date Sep 22
---	---	---

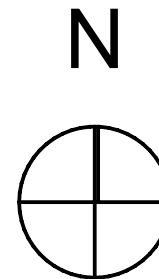