
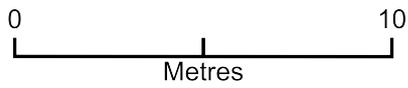


109 GREENSIDE

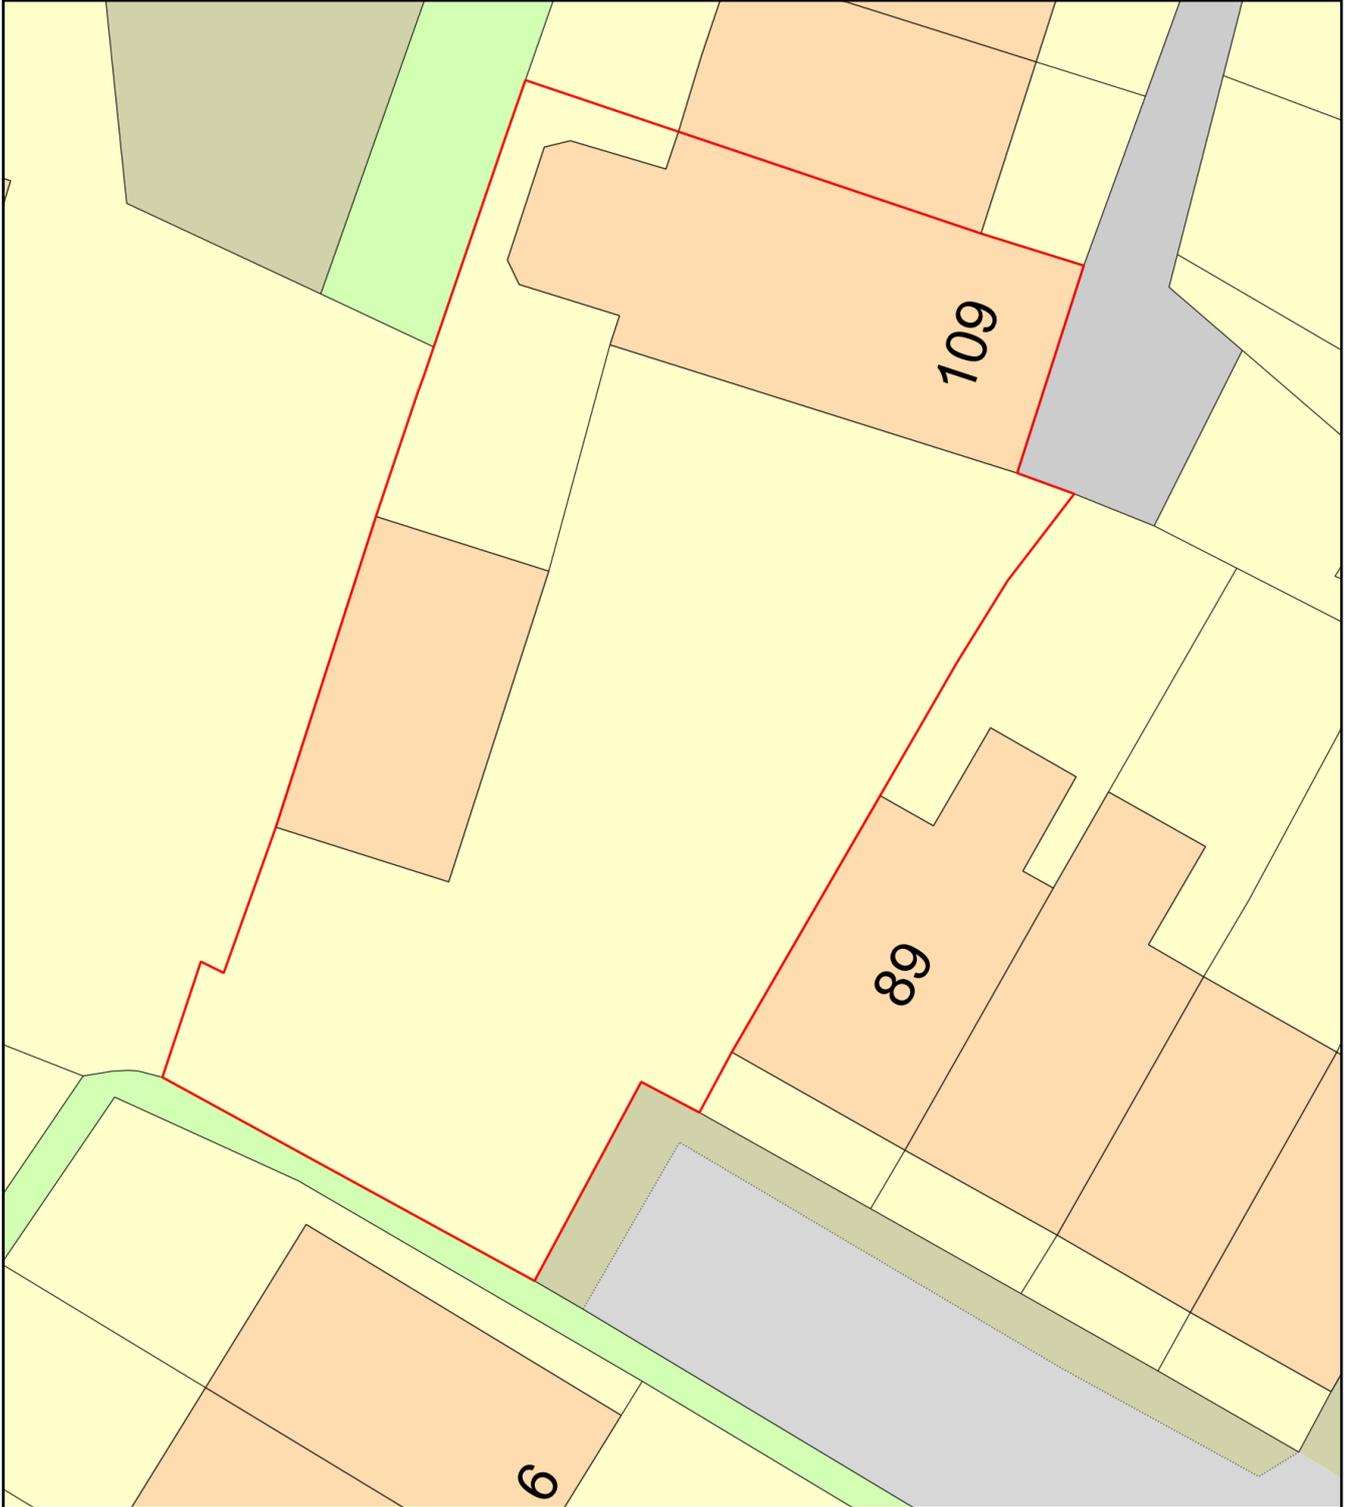

Plan Produced for: Ms Morgan

Date Produced: 01 Apr 2025

Plan Reference Number: TQRQM25091142644939

Scale: 1:200 @ A4