

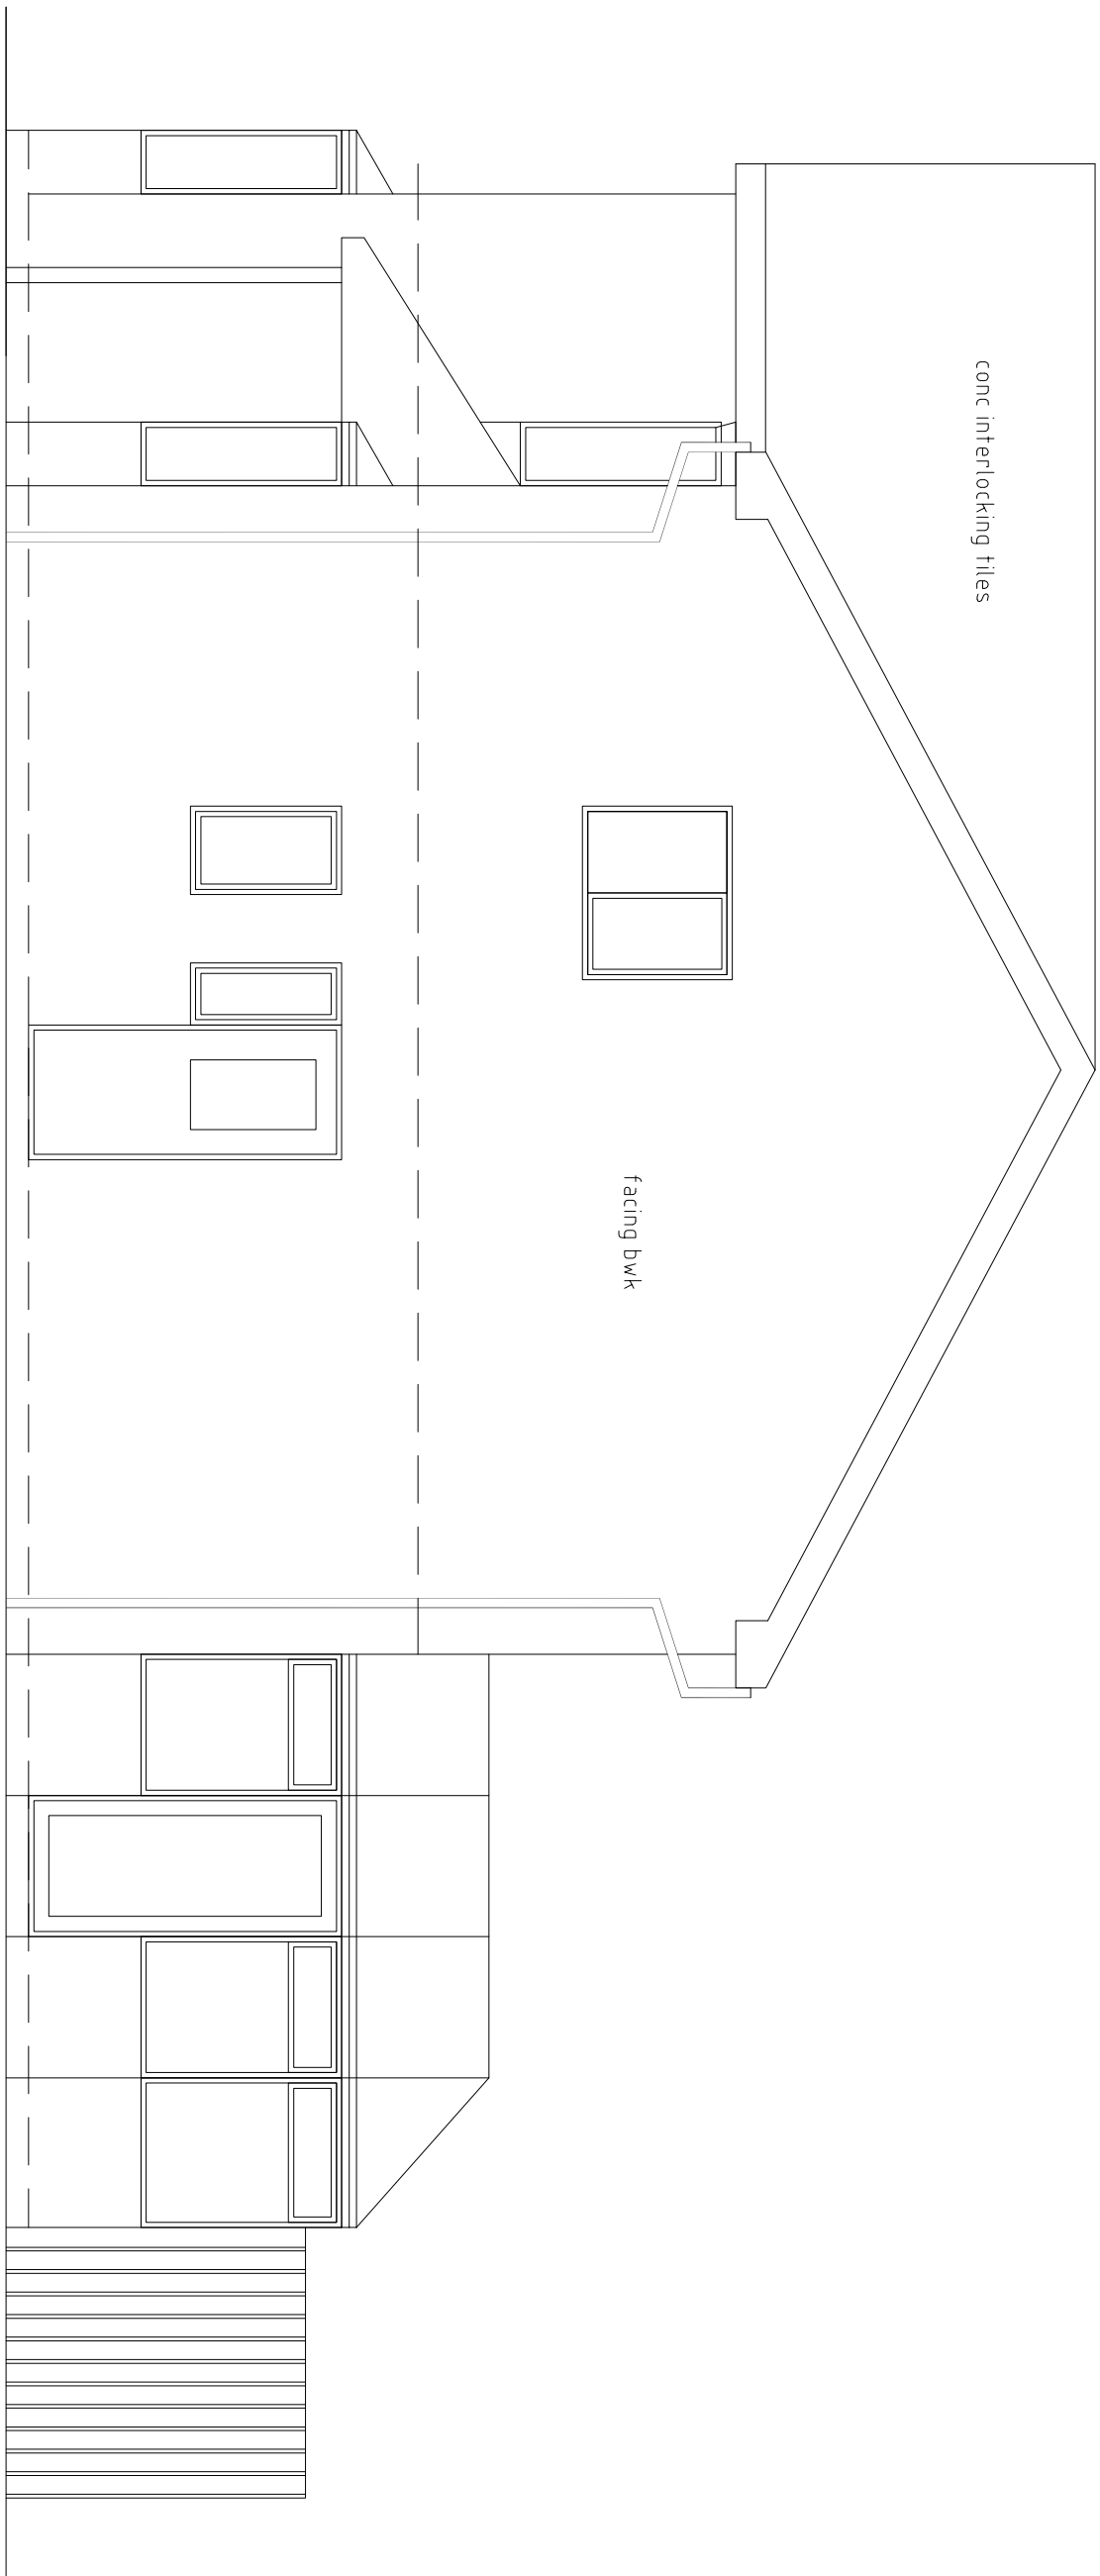


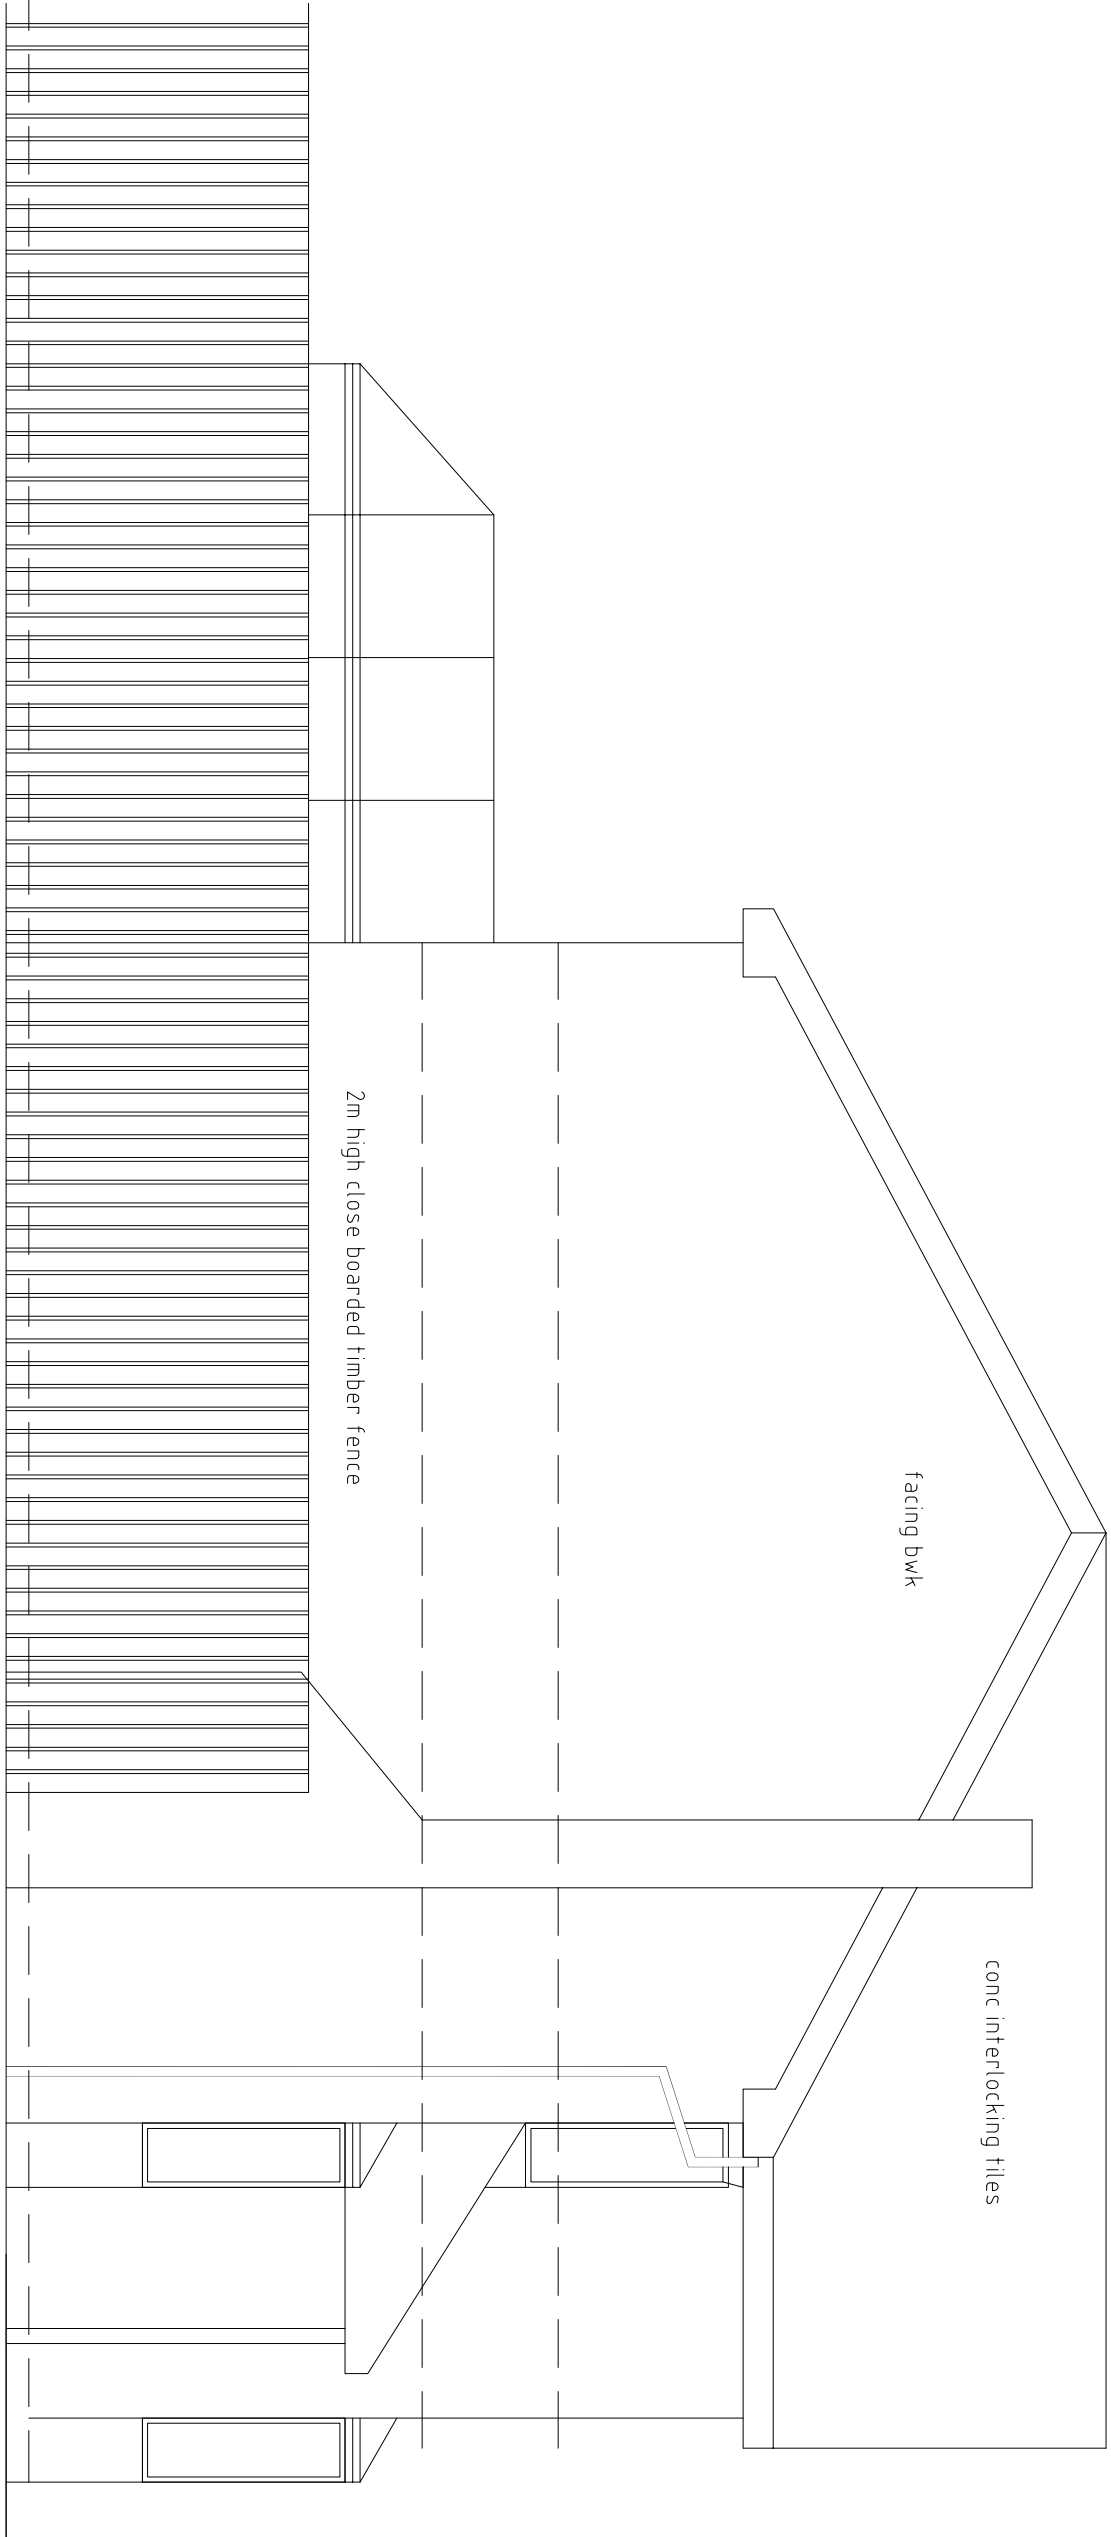

1


4+

3

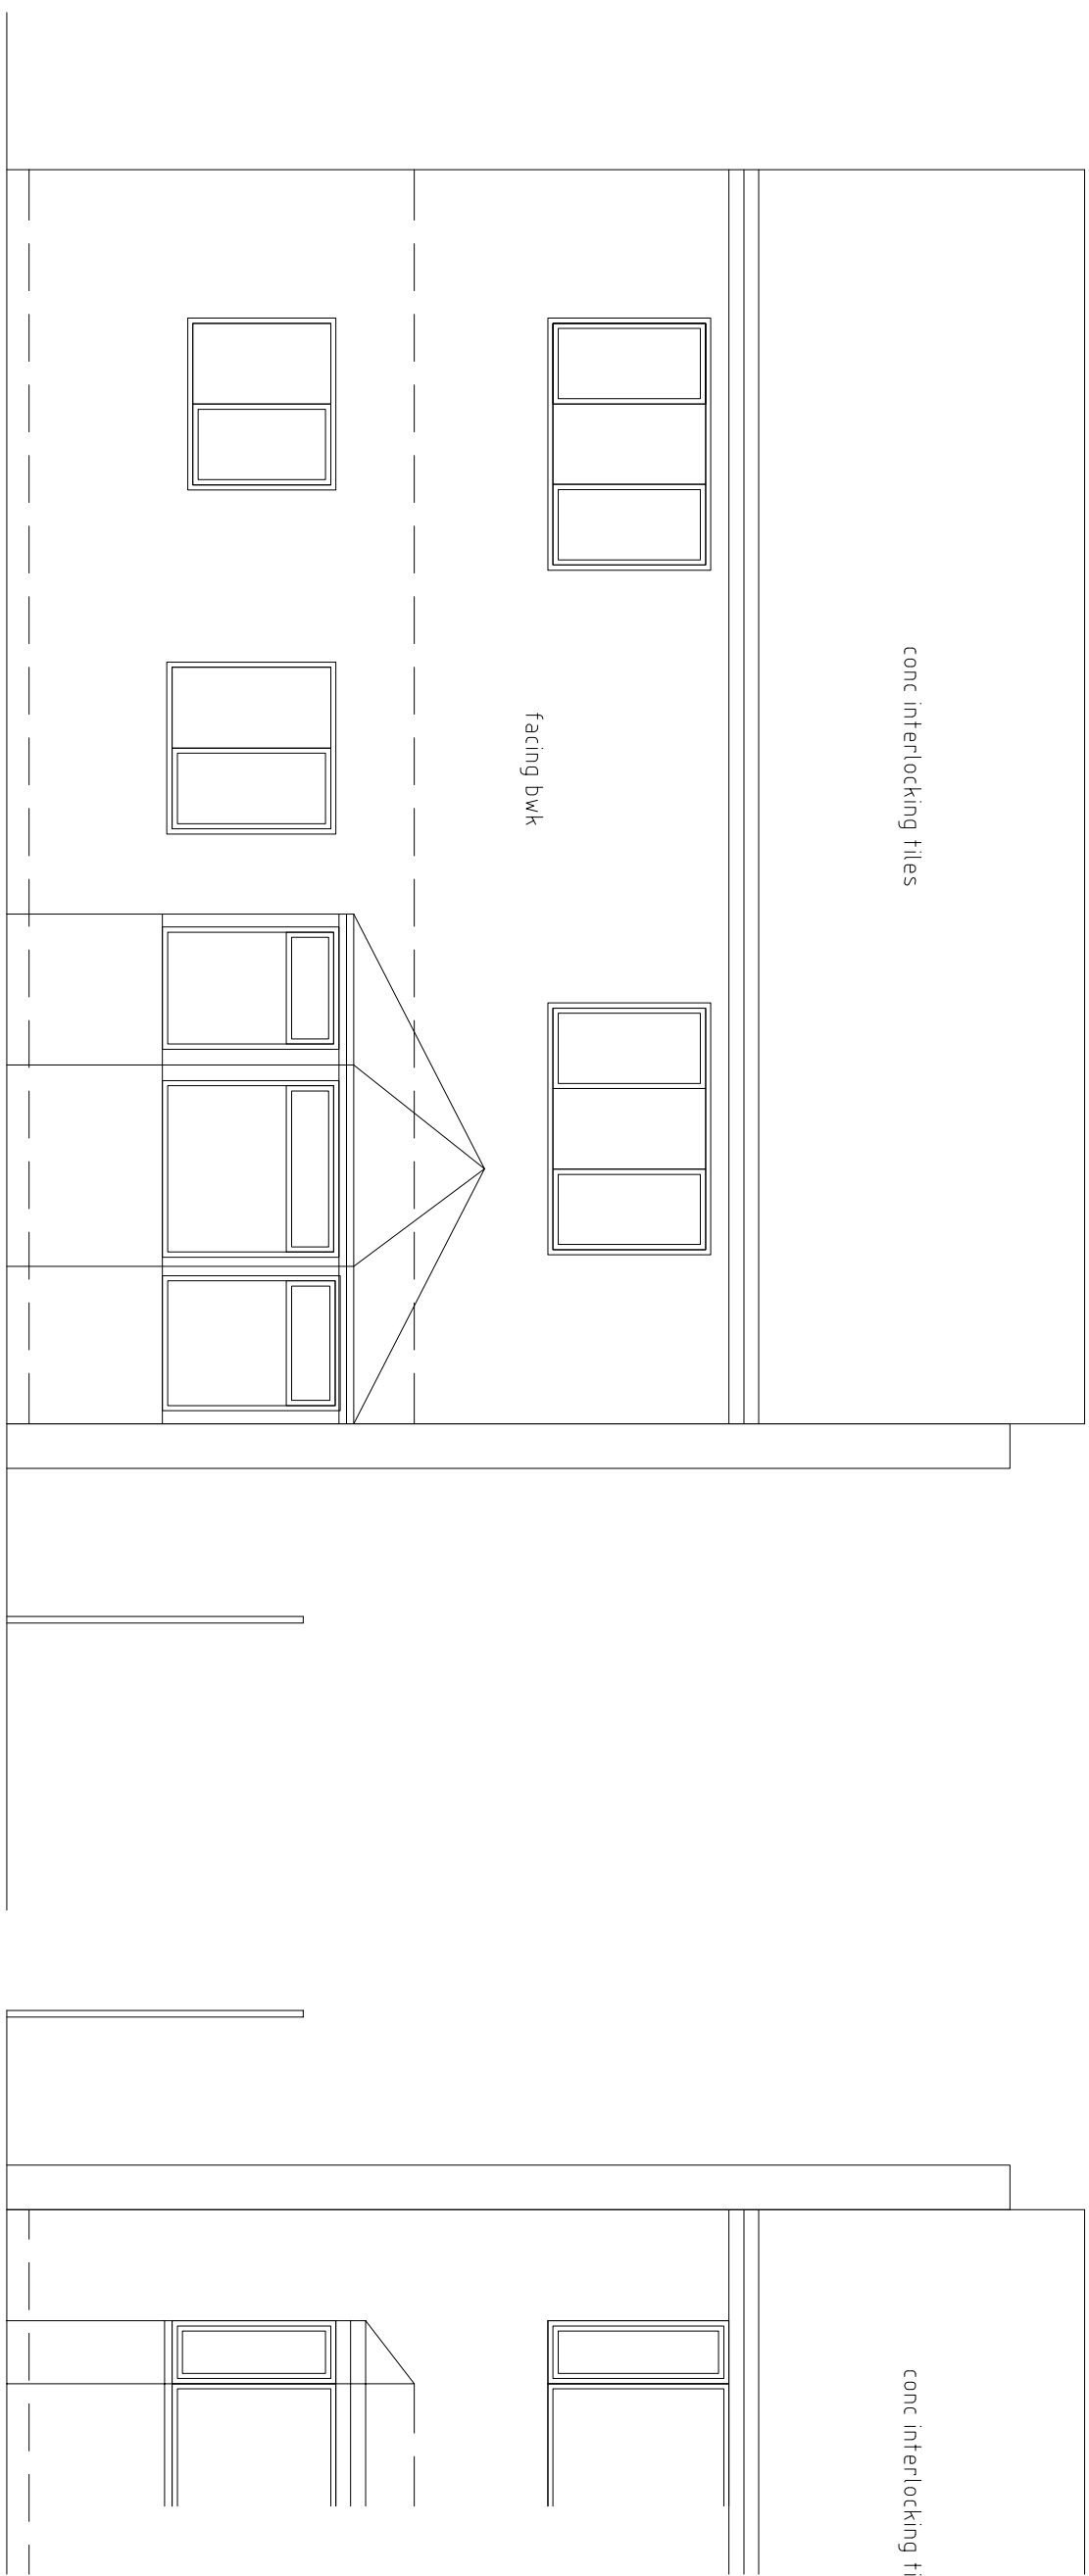

2

4+

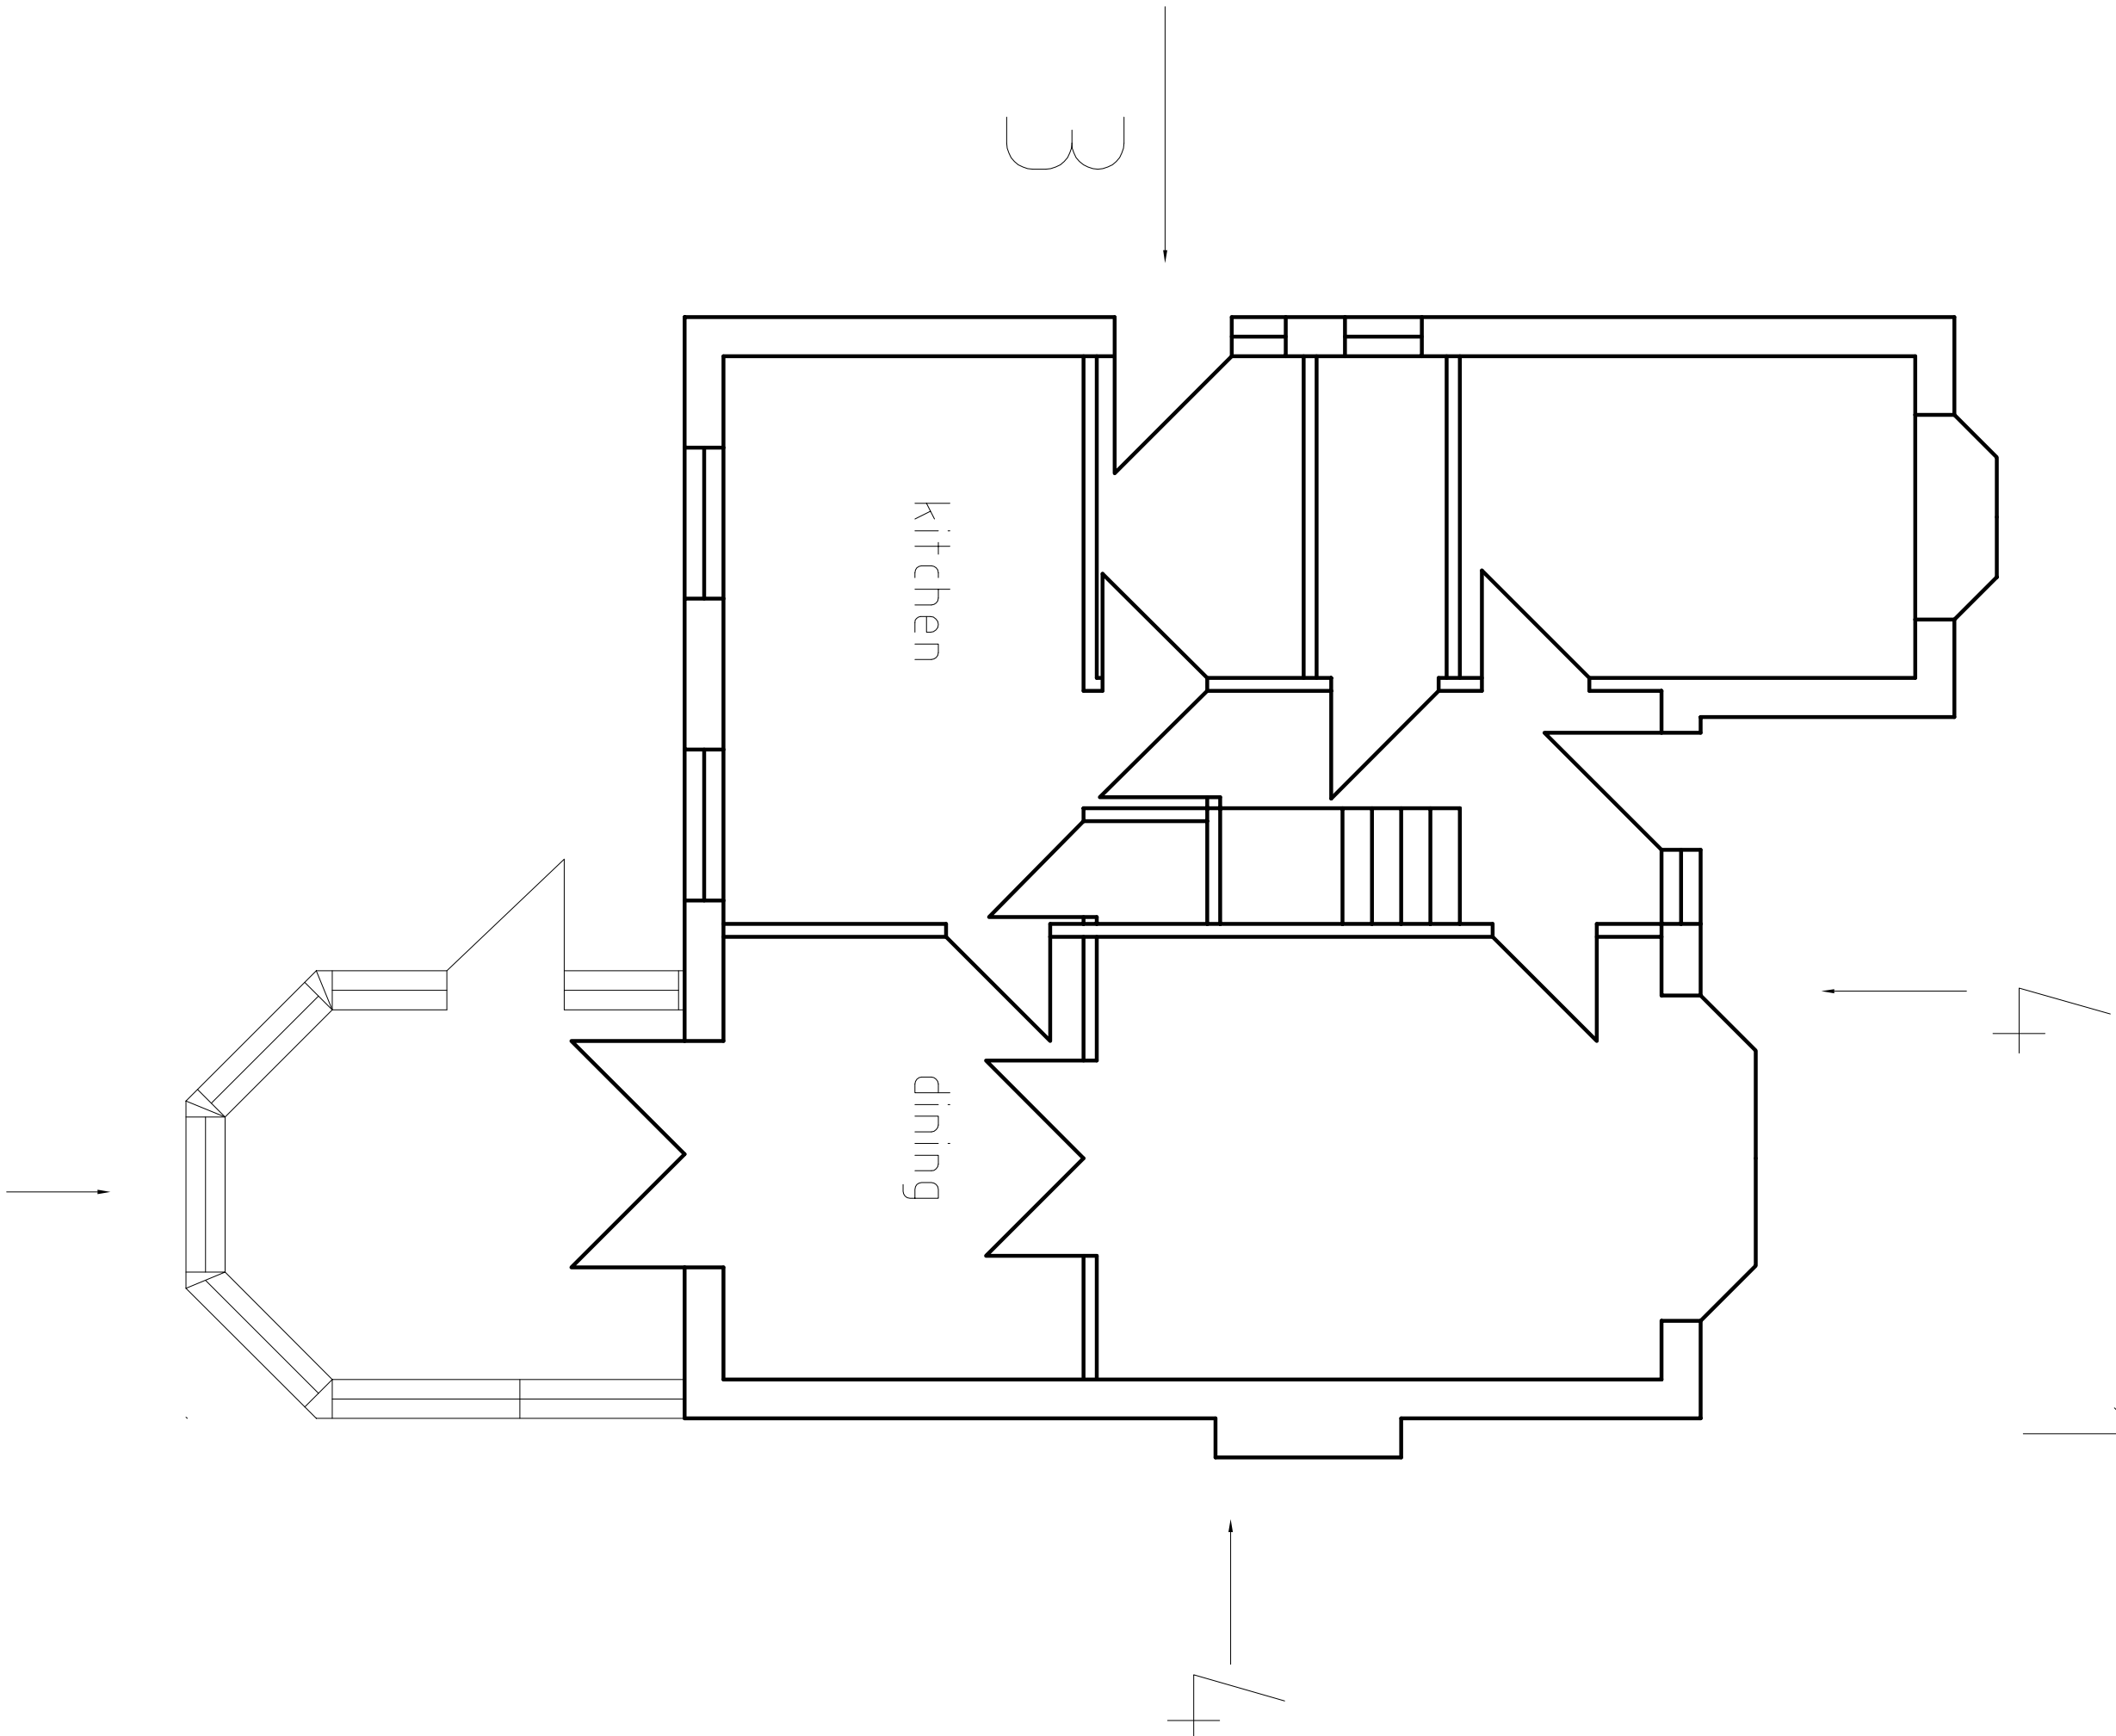

roy harrison architects 41A Staincross Common Staincross Barnsley S75 6JF E-Mail: rhoyarch@gmail.com tel 07922896549			
Client Mr D Wogan			
Project 14 Suscombe Place Carlton Barnsley S71 3FG			
Title Plans sections and elevations existing			
Date	Drawing No.	Scale	
16/10/12	rh/dw/2	1:50	
Sheet 1 of 1	Revision A	Drawn	