
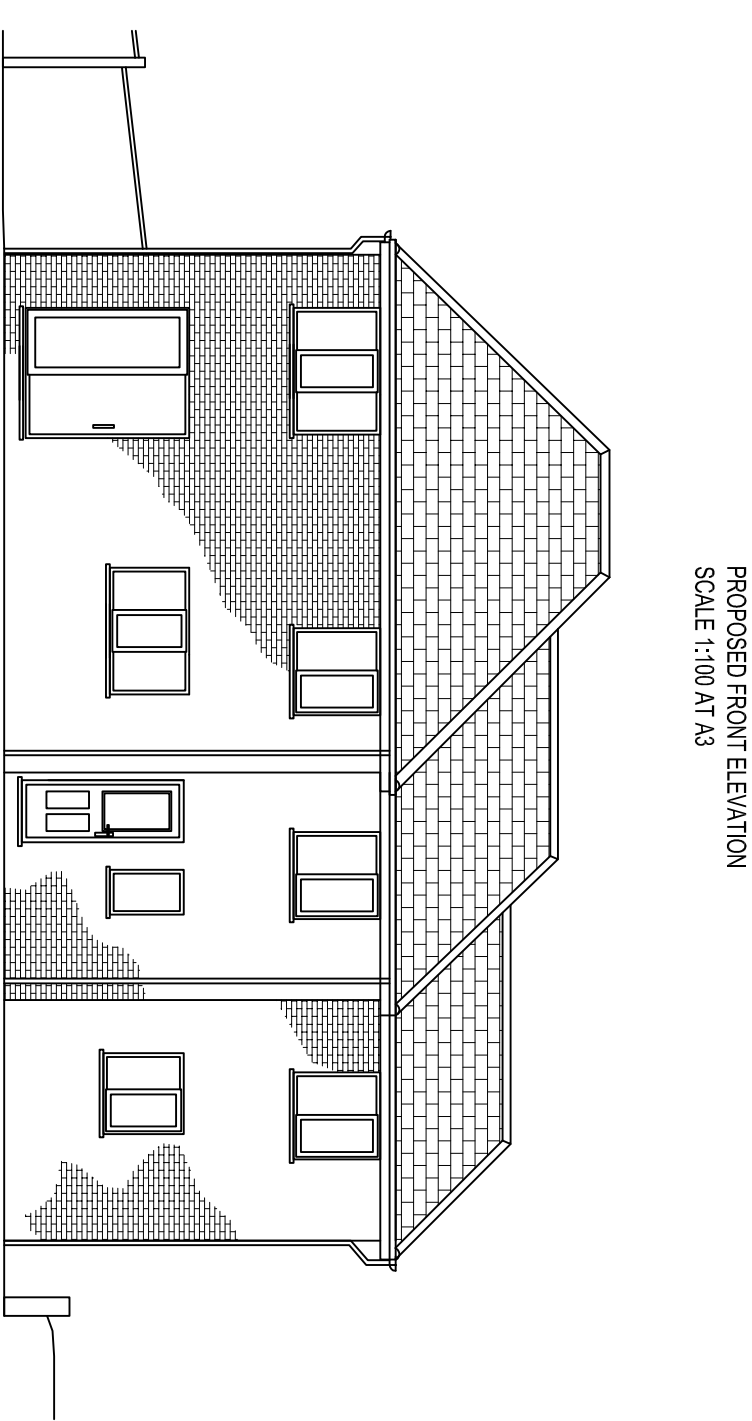


Drawing No.	Rev No.
MPH001 -003	

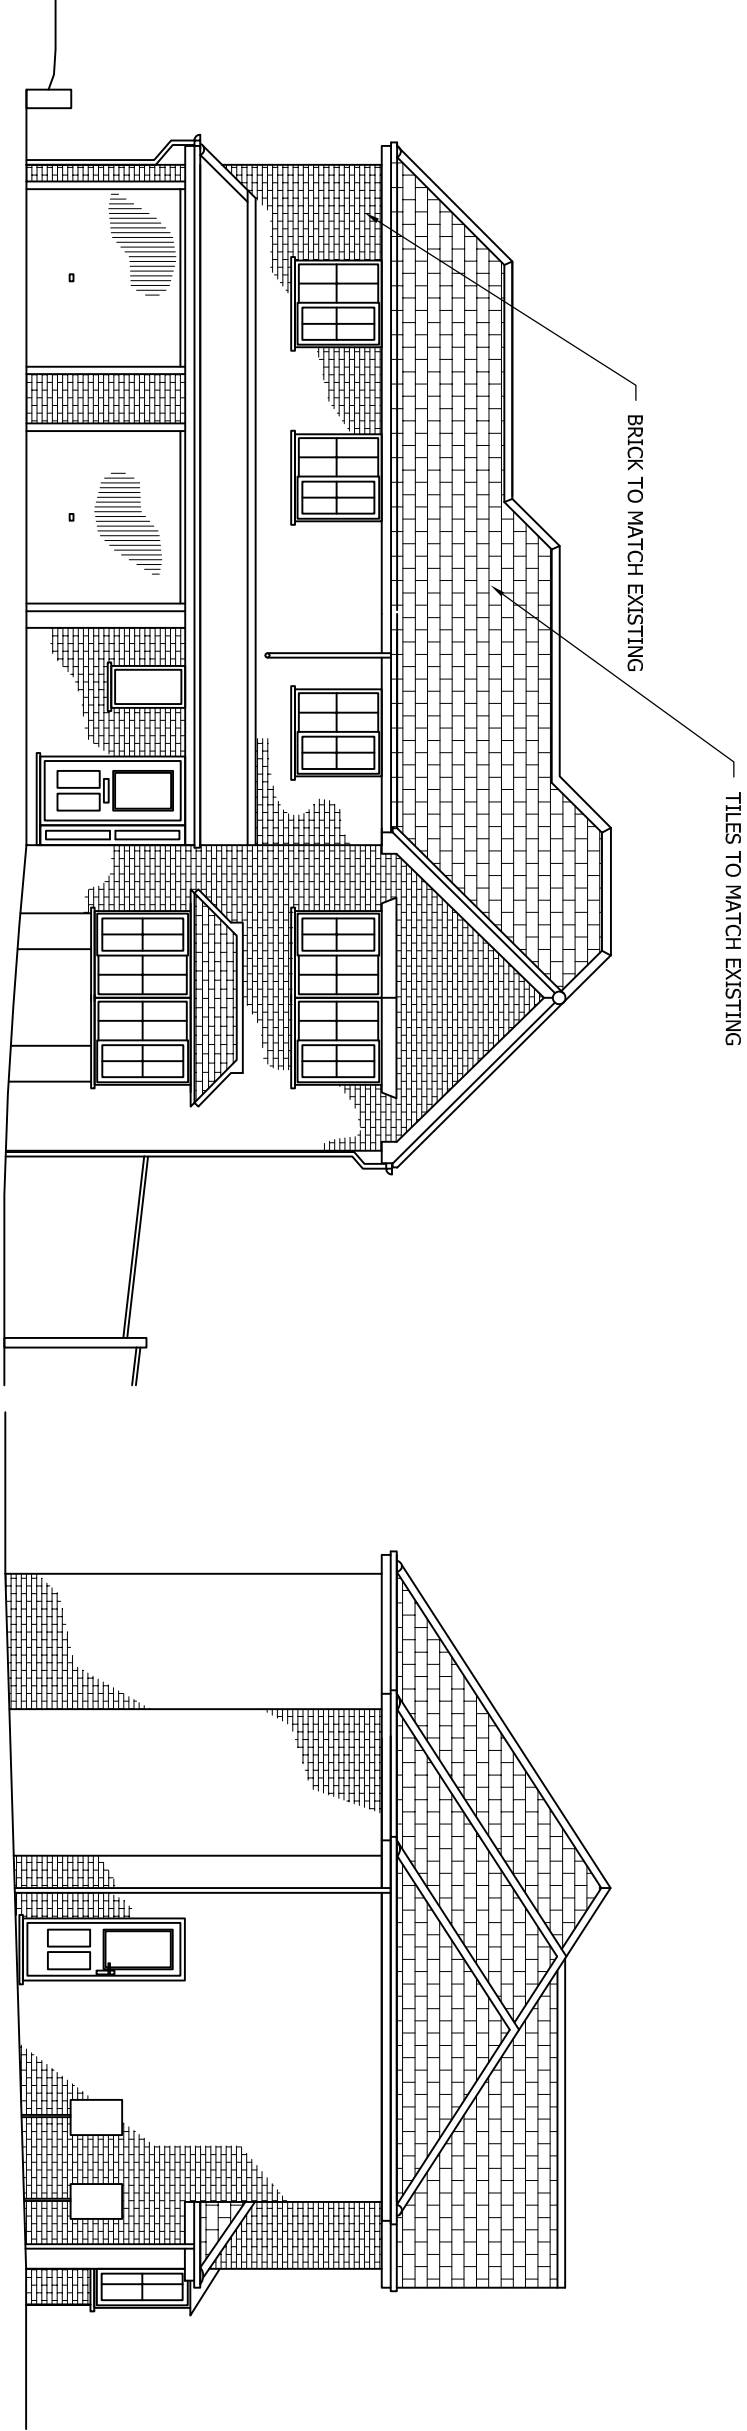

DO NOT SCALE: Contractor to check all dimensions and report any omissions or errors

NOTES

Rev	Description	By	Chk	App	Date
-----	-------------	----	-----	-----	------

JRB DESIGNS LTD
1 Saville Road
Cudworth
Barnsley
S72 8LT
Tel: 01226 383542
Fax: 01226 380078
Mob: 07970 541192
Email: jrb@jrbdesigns.co.uk
This drawing is copyright. © Jrbdesigns Ltd.

Client
MR P HEPPLESTON

Drawing Title
PROPOSED ELEVATIONS
Address
**2 PARKLAND VIEW
LUNDWOOD
BARNSELEY**

Project Title:
**PROPOSED FIRST FLOOR
SIDE EXTENSION**

Purpose of Issue:
PLANNING

Drawing Status
FIRST ISSUE

Scale at A3	Drawn By	Date
AS SHOWN	JRB	29/08/2012
Checked By	Approved By	Date
PH	PH	29/08/2012
Project No.	Drawing No.	Revision
MPH001	003	-

APPROVAL ☒ INFORMATION ☐ TENDER ☐ CONTRACT ☐ CONSTRUCTION ☐