



P PIESKE, PROPOSED FENCE UPGRADE AT LOWER MAYTHORN BARN, LOWER MAYTHORN LANE,
BARNLEY, HD9 7TW


FENCE SPECIFICATION 1:50 @ A4 APRIL 2025

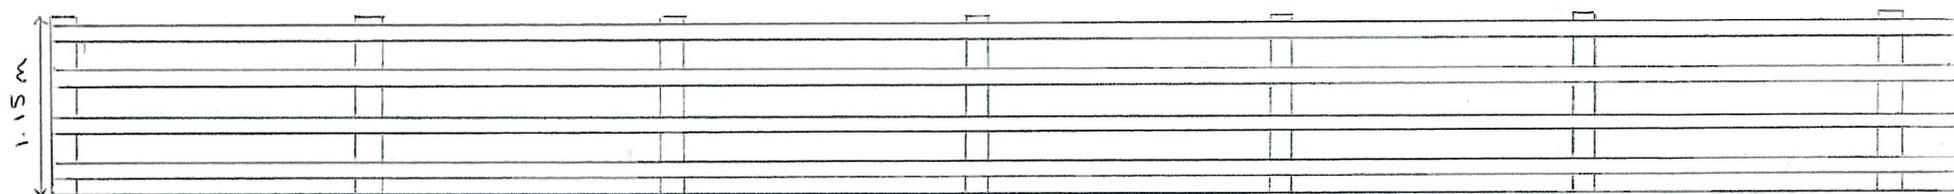

EXISTING

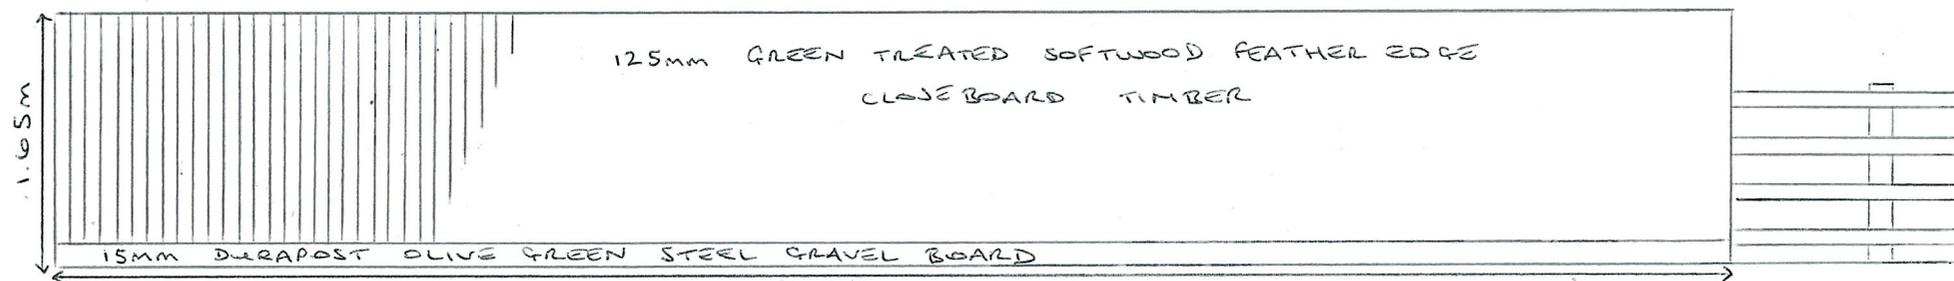

PROPOSED NORTHEAST FACE (ROADSIDE)

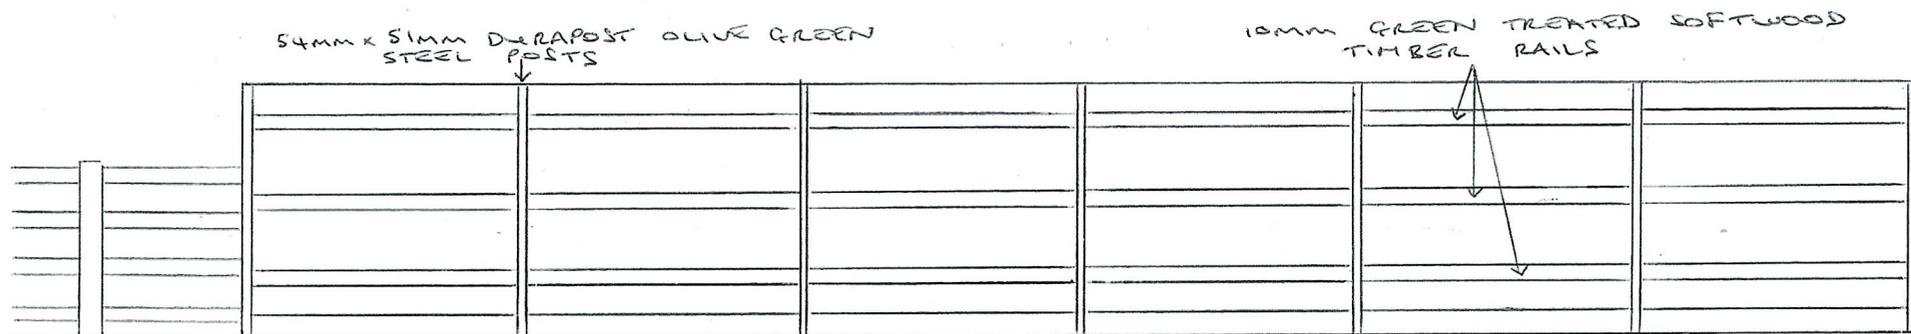

PROPOSED SOUTHWEST FACE (CURTILAGE SIDE)