




front elevation

side elevation

rear elevation

side elevation

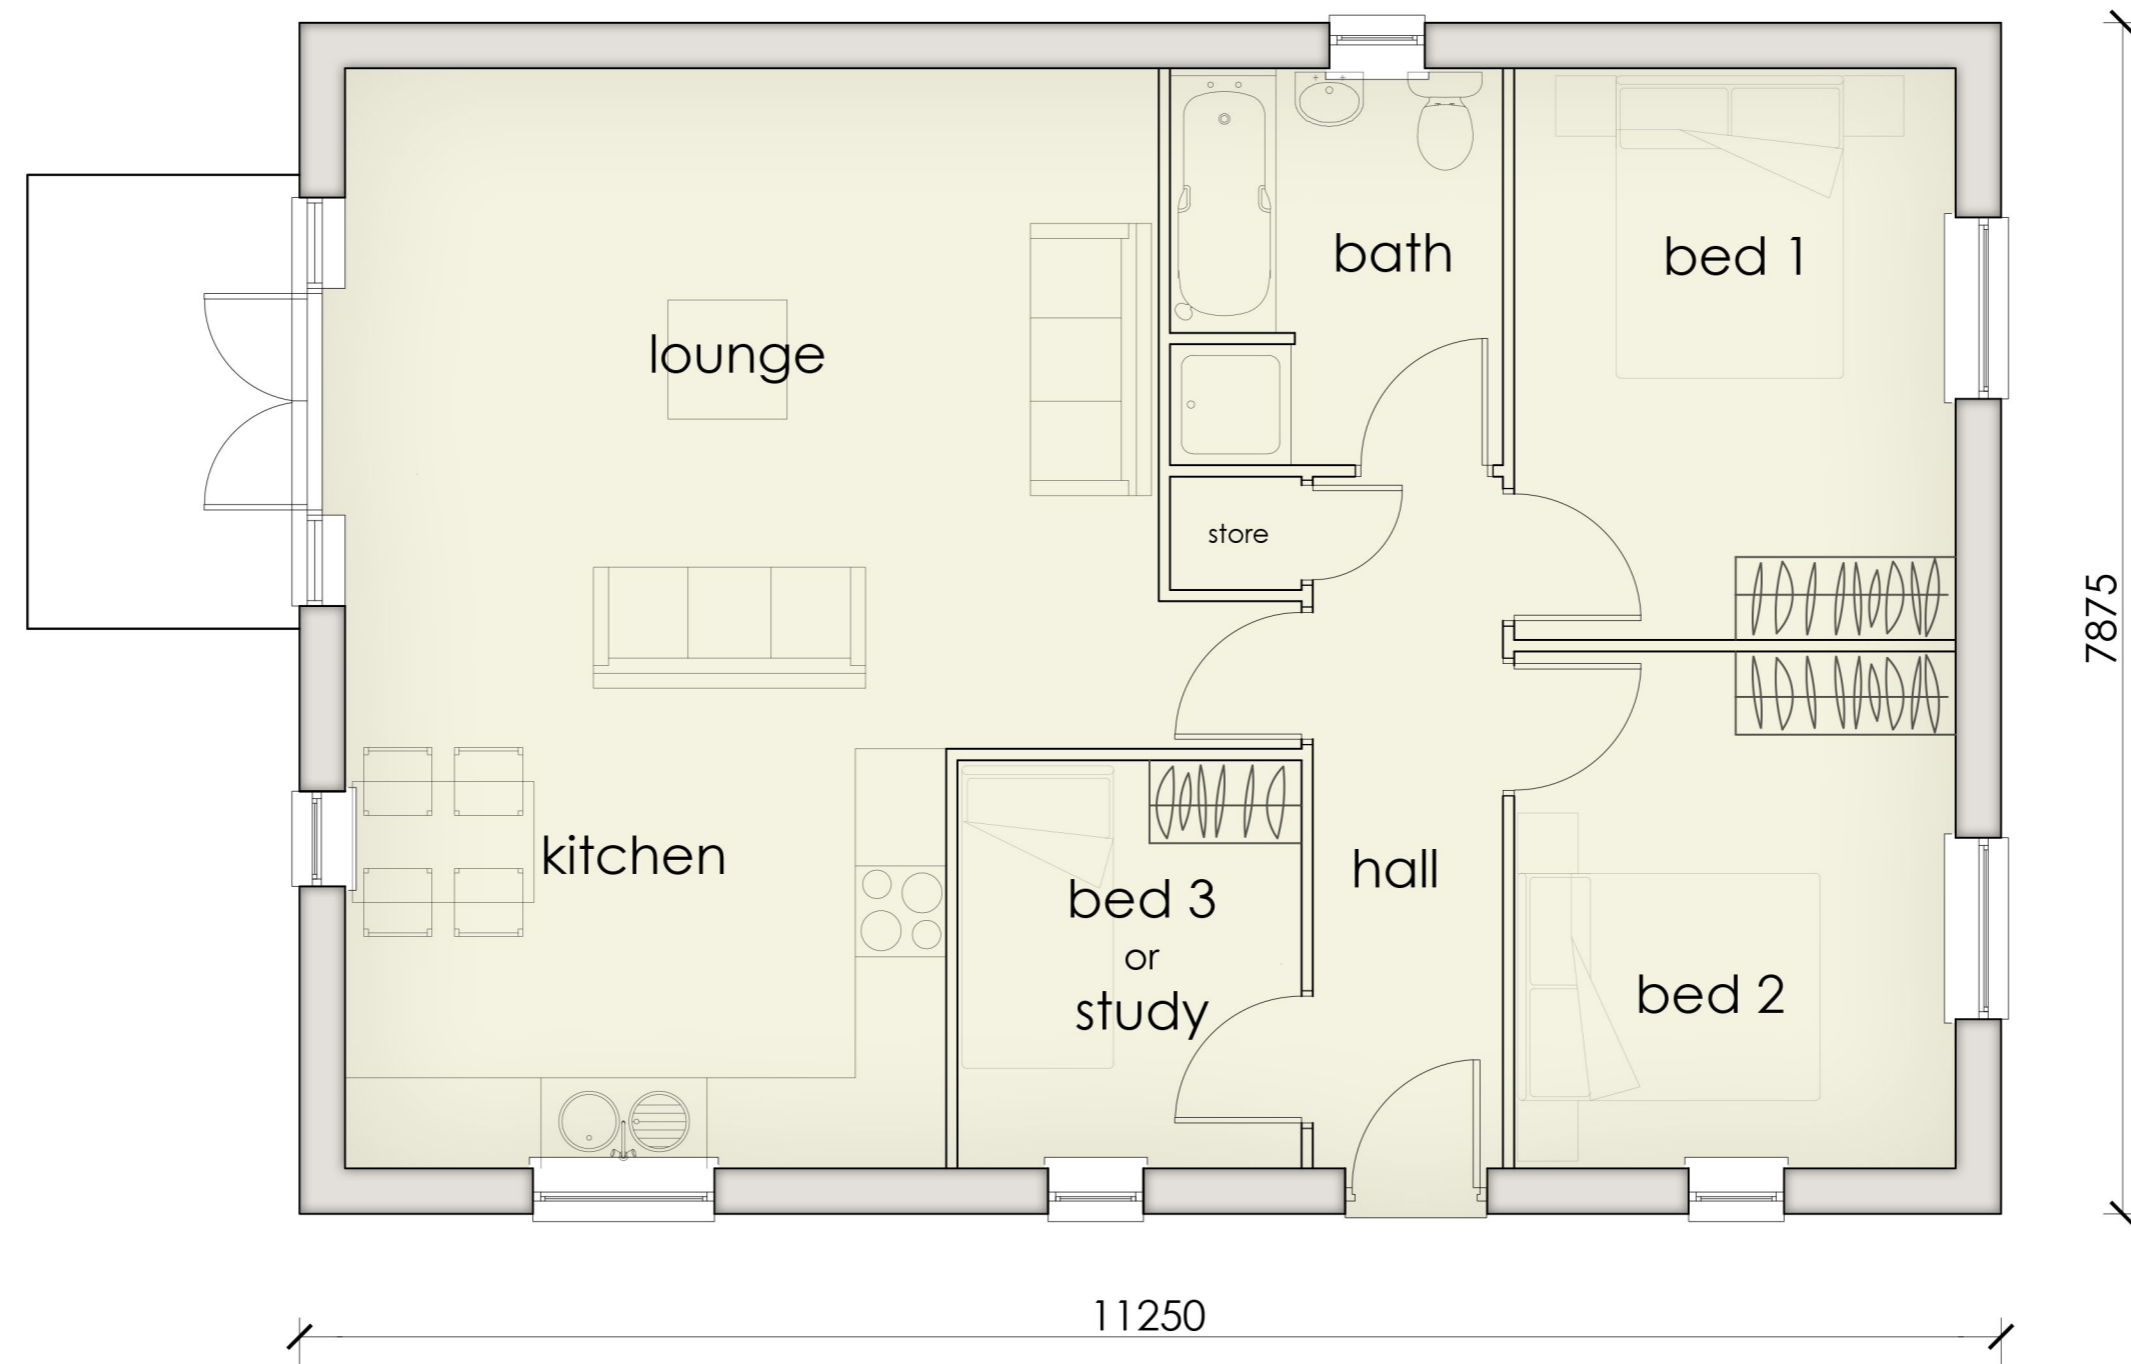

floor plan

former sandhill primary school
great houghton
type C