




# Darley Cliffe Hall, Front Garden, Existing Elevations AA, BB & CC

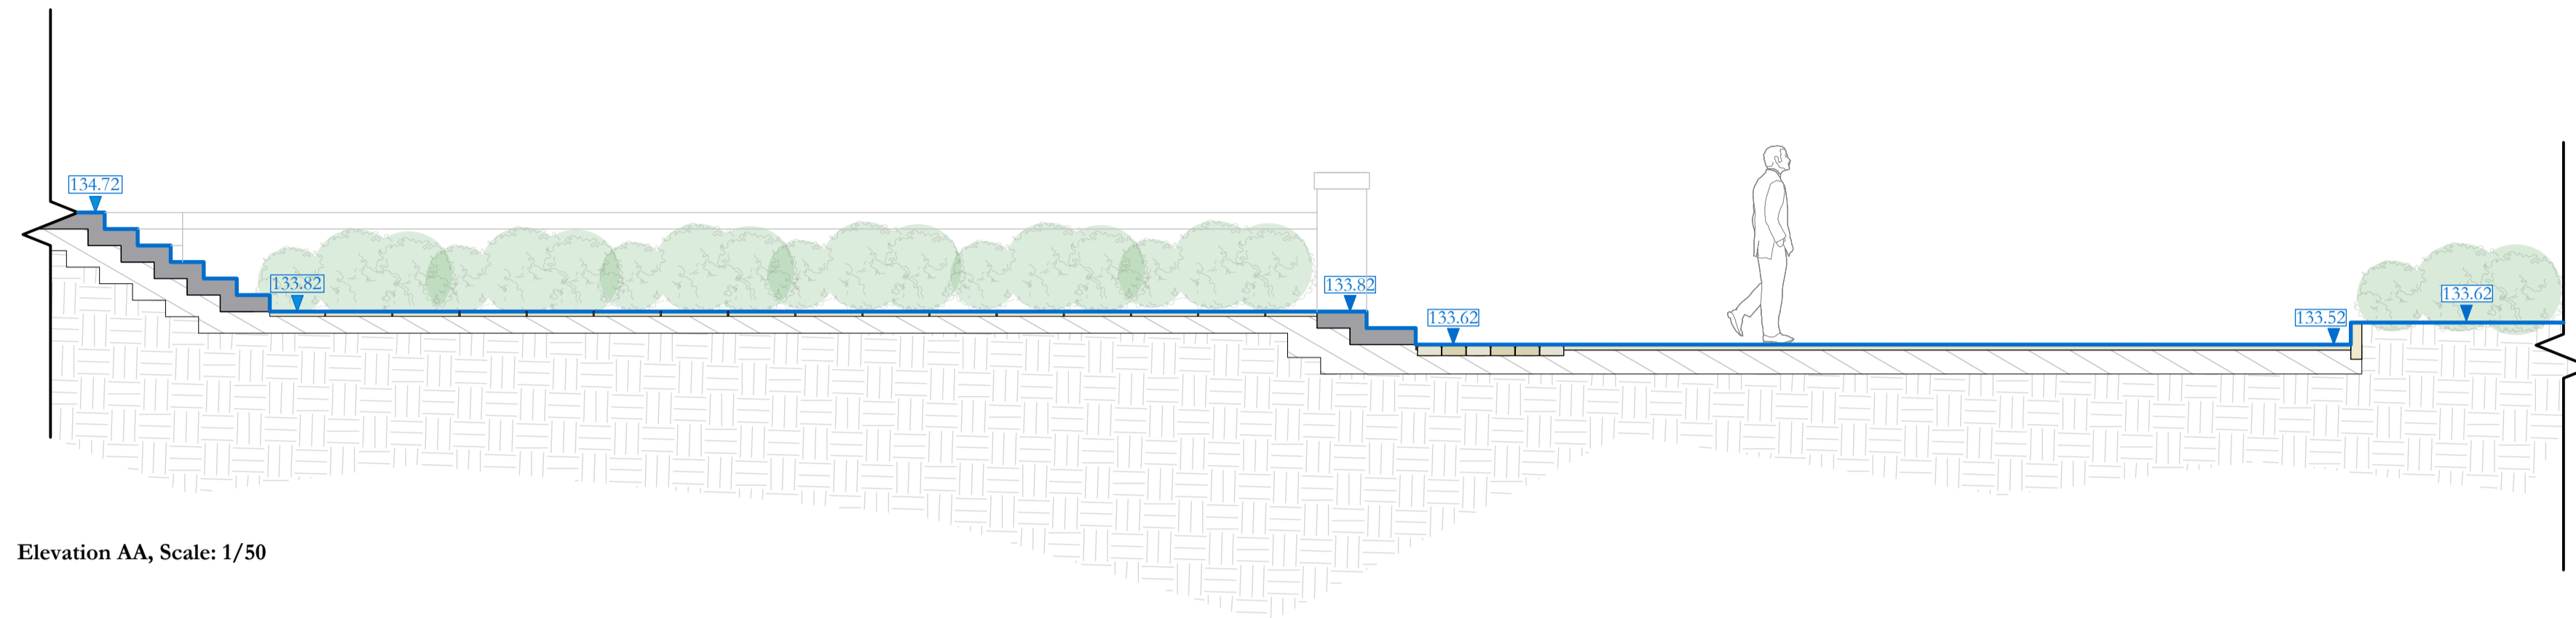


Elevation AA, Scale: 1/50

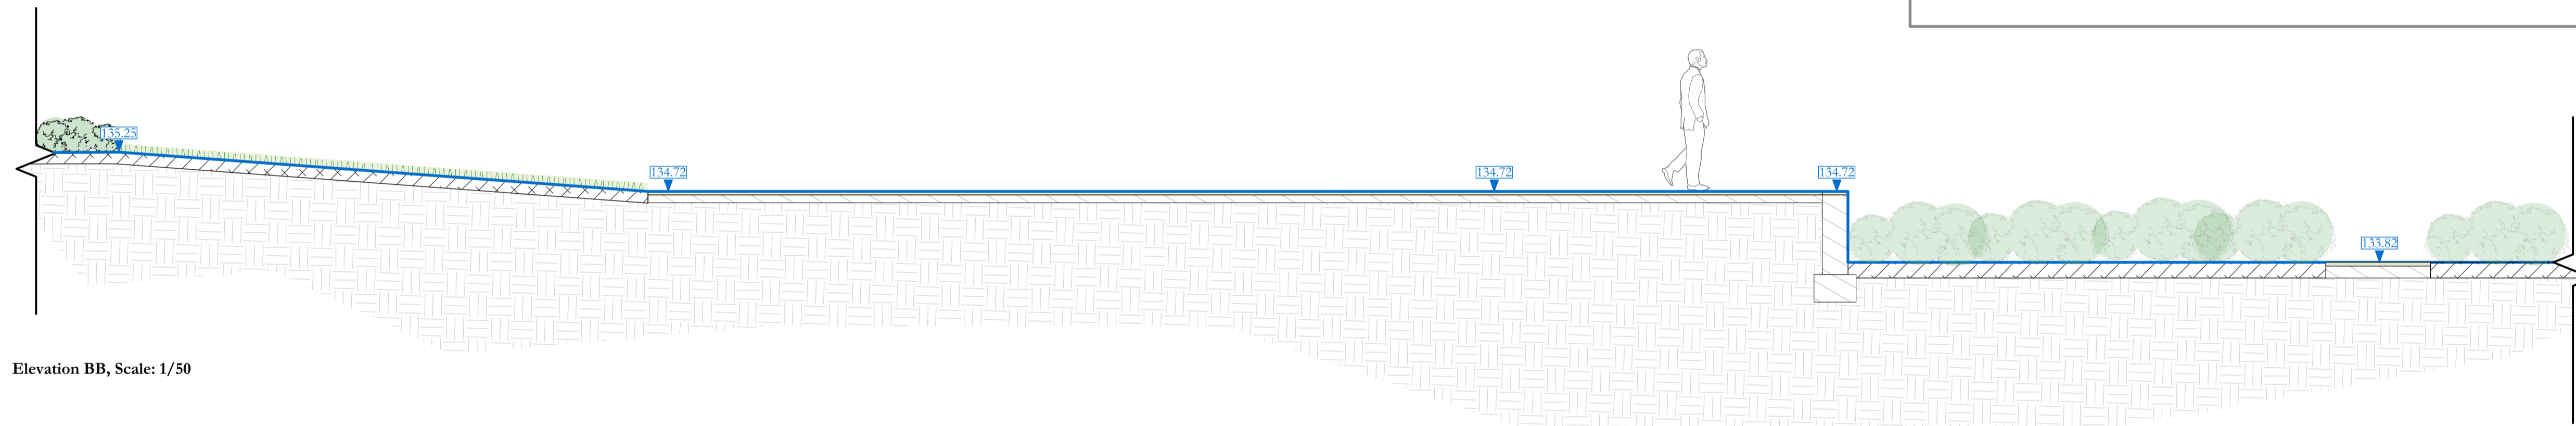

Elevation BB, Scale: 1/50

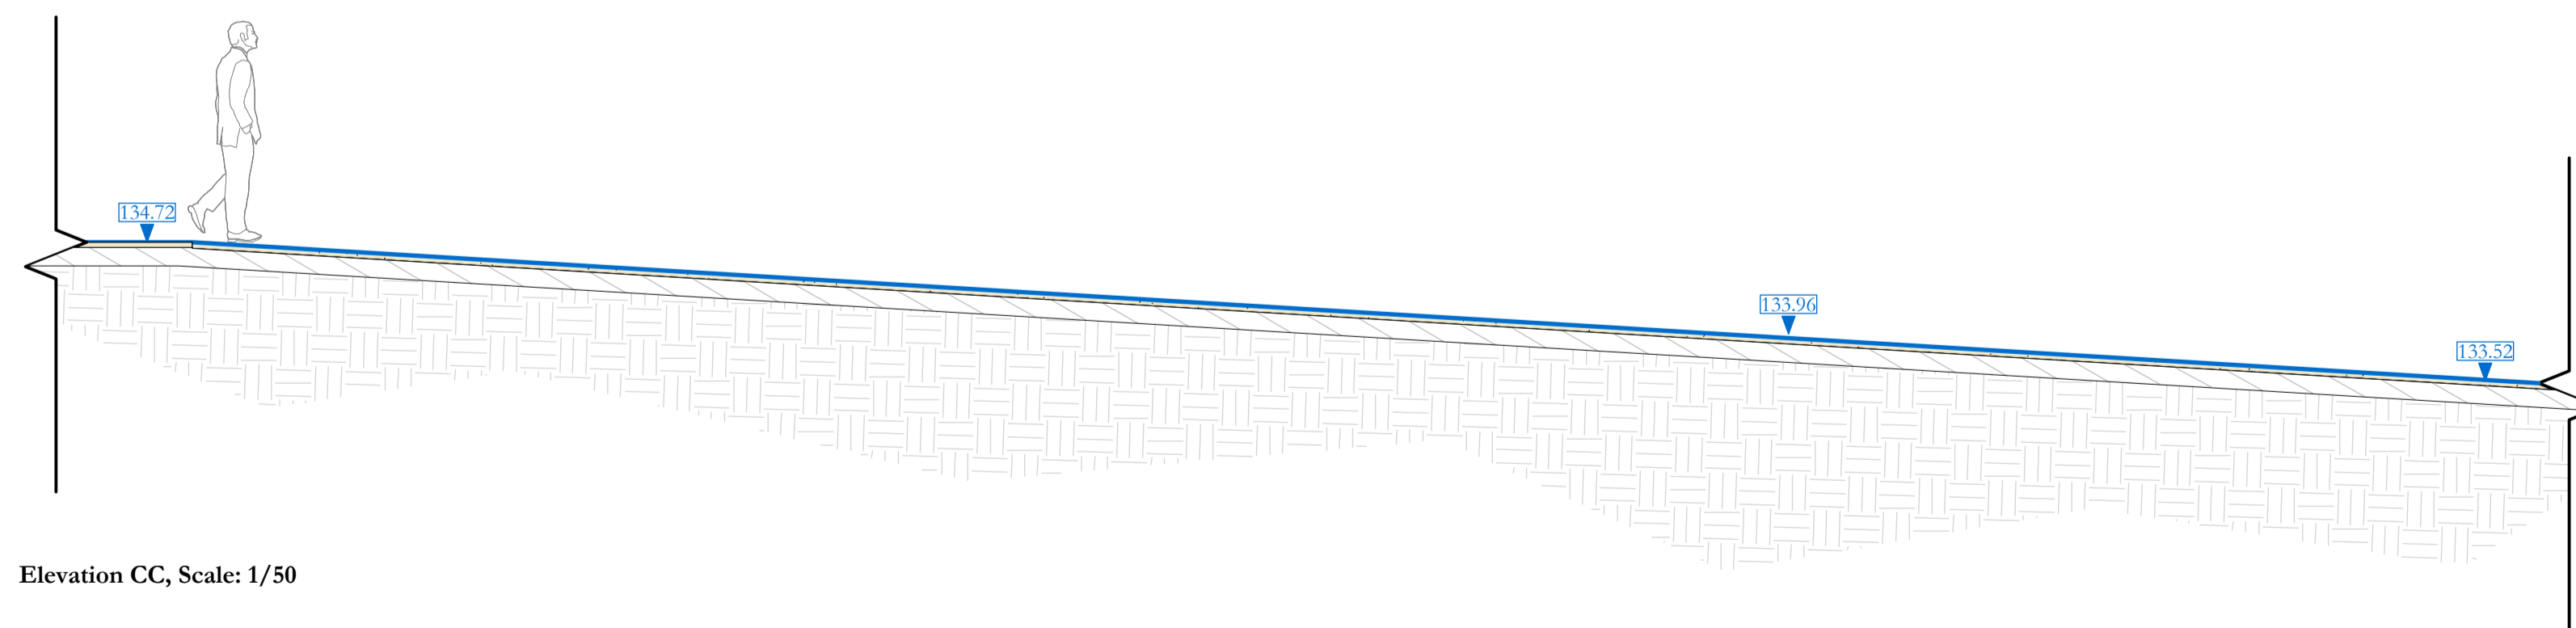

Elevation CC, Scale: 1/50

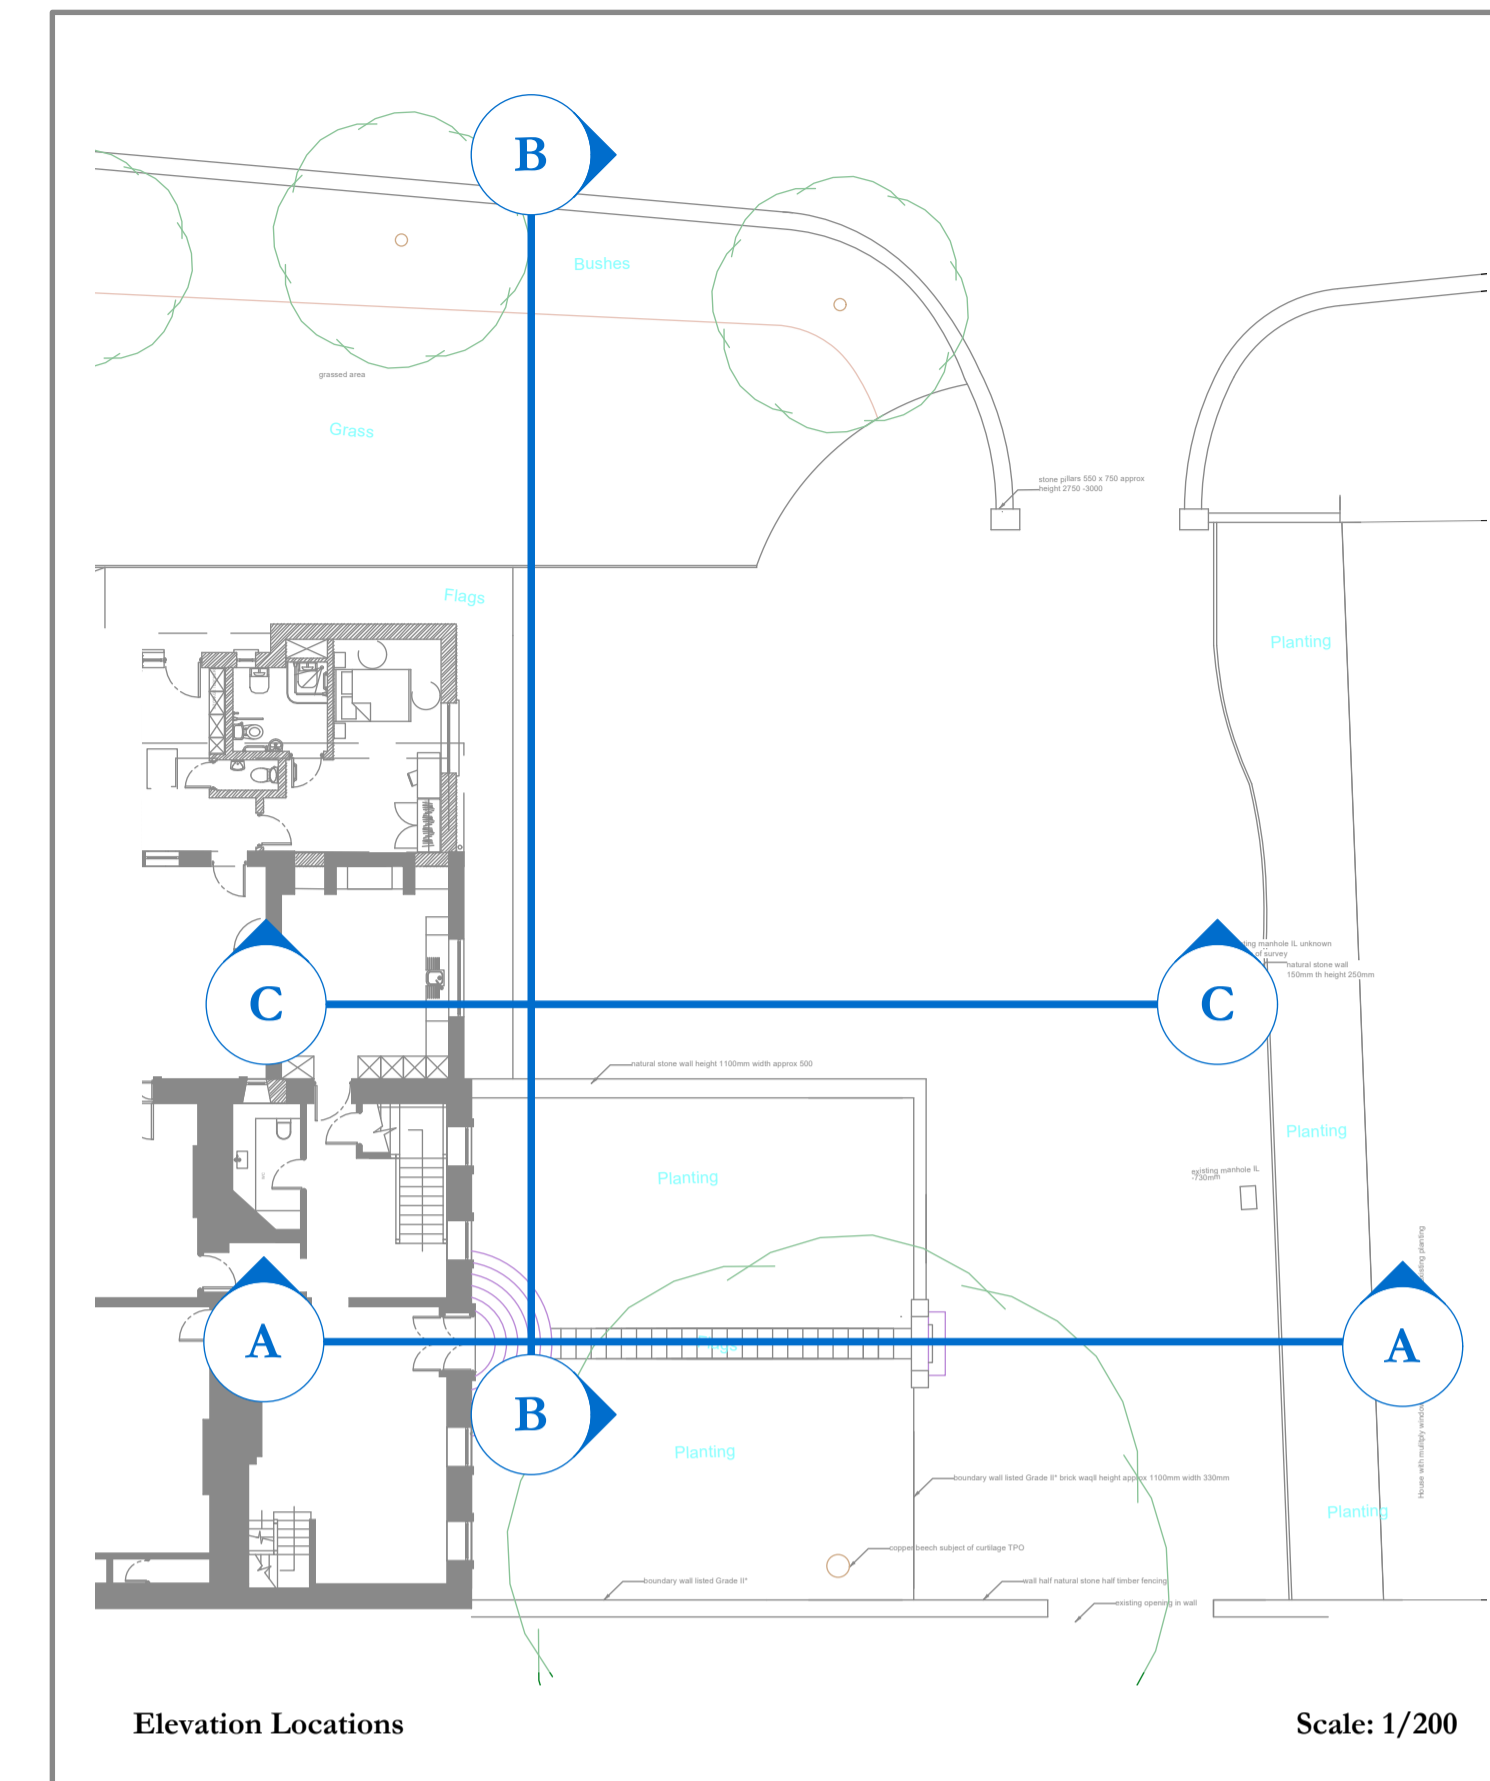


Elevation Locations

Scale: 1/200

All dimensions to be checked by contractor on site prior to providing final quotation.  
 Design subject to obtaining any relevant planning permissions and any necessary building regulations.  
 All finished surfaces to be a minimum 150mm below DPC.  
 Construction Plan not to be scaled from please see setting out plan for dimensions.  
 This drawing is not to be scaled from. Please see setting out plan for site dimensions

Notes:

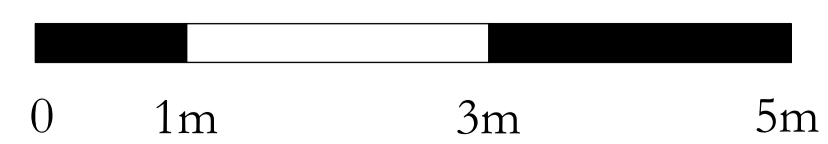

Revision: Date: 00.00.00  
 Rev Notes:

Project Title: Darley Cliffe Hall, Existing Front Garden, Elevations AA, BB & CC

Sqm Overall:

Drawing Received And Reviewed By  
 Landscaper

Check By: PLR

Drawn By: PLR  
 Date: 21/09/21  
 Scale: 1/50 @ A1  
 Drawing No: 4B3  
 Drawing Status:  
 For Planning

Bestall & Co, The Garden Design Studio, The Stables Courtyard, Renshaw Hall, Nr Sheffield, S21 3WB  
 E - hello@bestall.co.uk  
 T - 01246439340  
 www.bestall.co.uk