


PLAN D

PROPOSED + EXISTING LAYOUT
GARAGE EXTENSION
84 NEWLAND AVENUE CUDWORTH

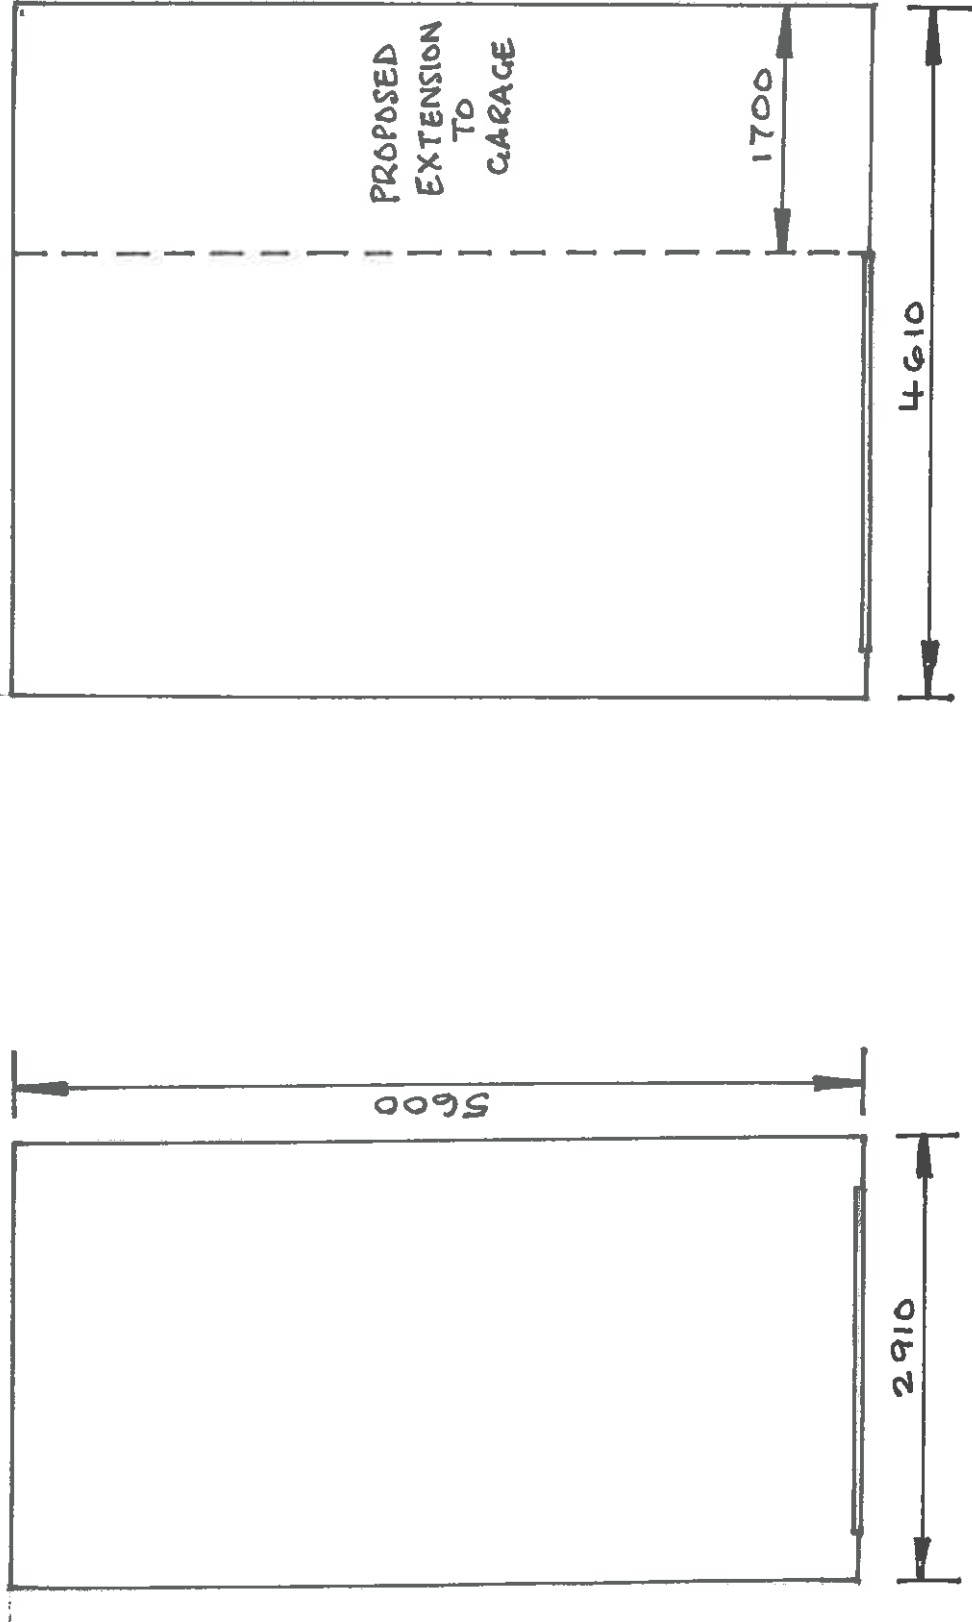

EXISTING

PROPOSED

SCALE 1:50