


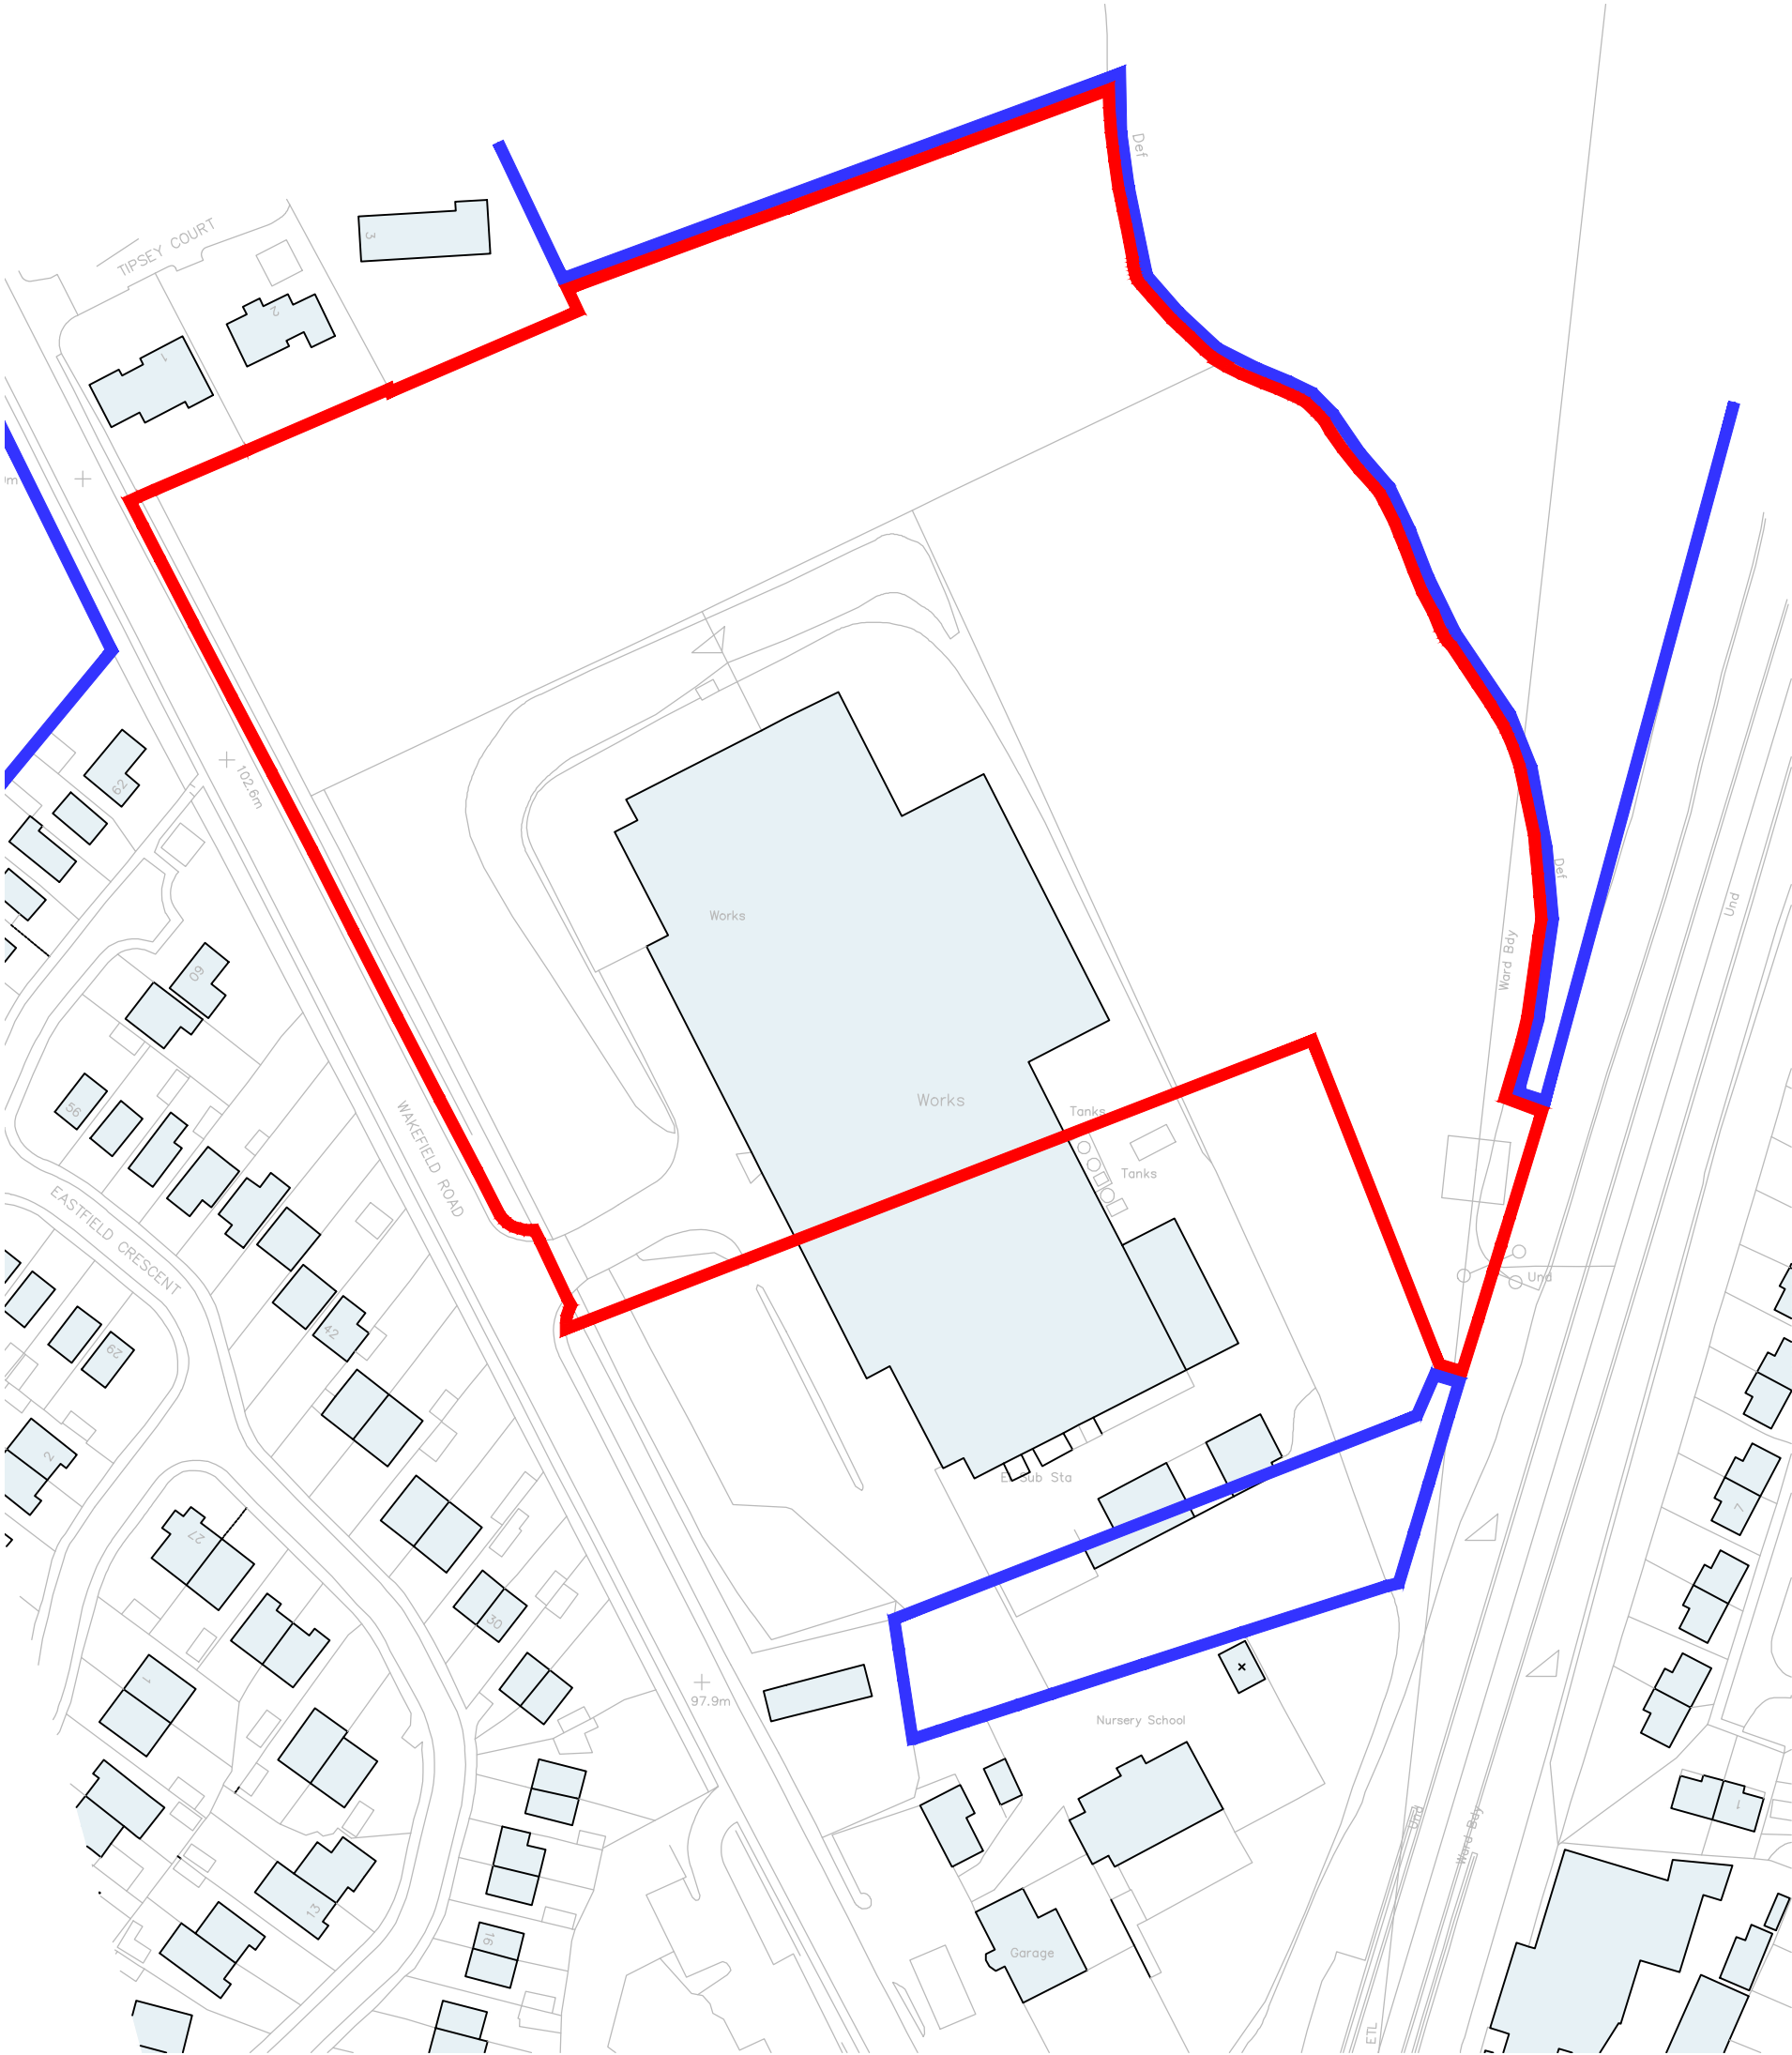

A	13.04.18	RED & BLUE LINE AMENDED	LB	LM
---	----------	-------------------------	----	----

REV	DATE	DESCRIPTION	BY	CHECK
-----	------	-------------	----	-------



CLIENT: PIPESTONE LTD		DRAWING NUMBER: P08:4145:02	
PROJECT: EAST OF WAKEFIELD ROAD, MAPPLEWELL		SCALE @ A3: 1:1250	
DRAWING: LOCATION PLAN		DRAWN: SD	DATE: DEC 17
		CHECKED: LM	DATE: DEC 17

14 MARINER COURT / CALDER PARK / WAKEFIELD / WF4 3FL
 01924 383322 / www.jrpassoc.co.uk / info@jrpassoc.co.uk
jrpassociates is a trading style of John R Paley Associates Limited

02 / LOCATION PLAN