


Plan 1:1250

E.V.C.P Plan

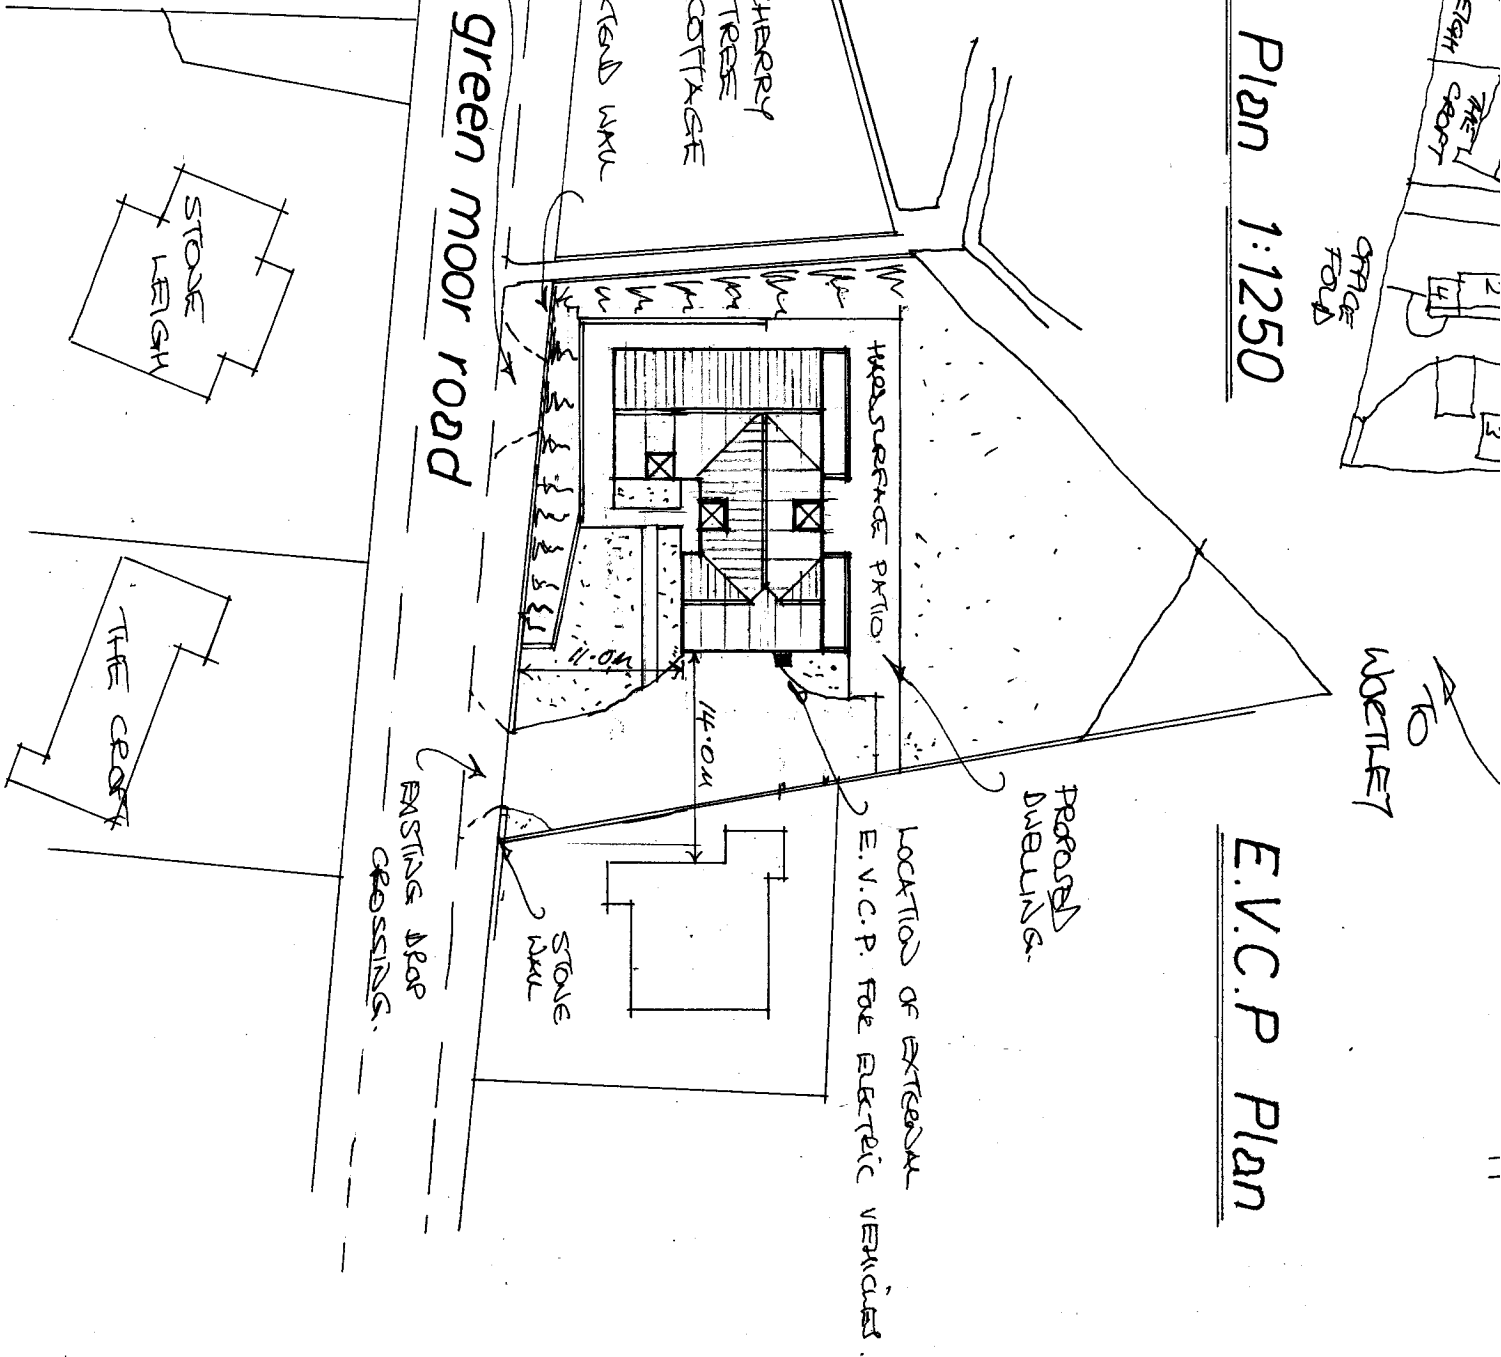

Planning: 2021/1107

B/Regs:

B	TREE INFO ADDED	05/22
A	PE - DEMO	08/22
Rev	Notes	Date

Garry Greetham Associates Residential Design Consultant Westwood House 18 Carr Lane Tankersley Barnsley S75 3BE Tel(01226)746573	
PROJECT	Detached Dwelling
CLIENT	Mr. Damian Clowery
TITLE	Site & Location Layouts
ADDRESS	"Bank View" Green Moor Road, Wortley, Sheffield. S35 7DQ
DRAWN BY	ggg
SCALE	as shown
DATE	Jul 21
DRAWING No	965-01
REV	B
Member of the Chartered Institute of Architectural Technologists	