




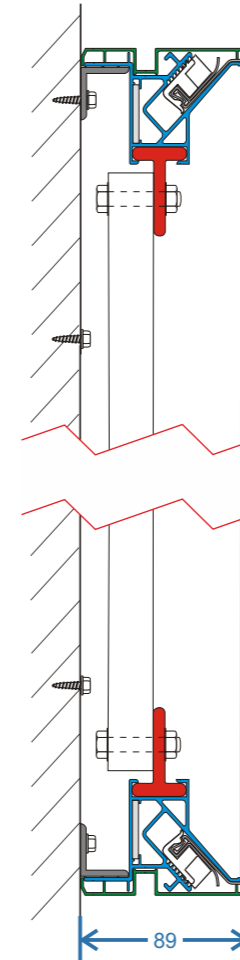

Scale (1:30)
 1 no Non-illuminated sign.
 Retro fit Flex frame, with printed skin.

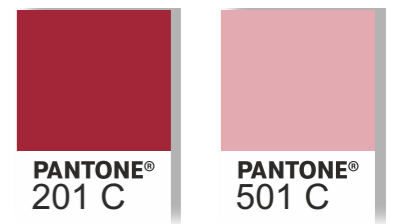

SCALE (1:4)
 Section detail.
 Fixing detail TBC

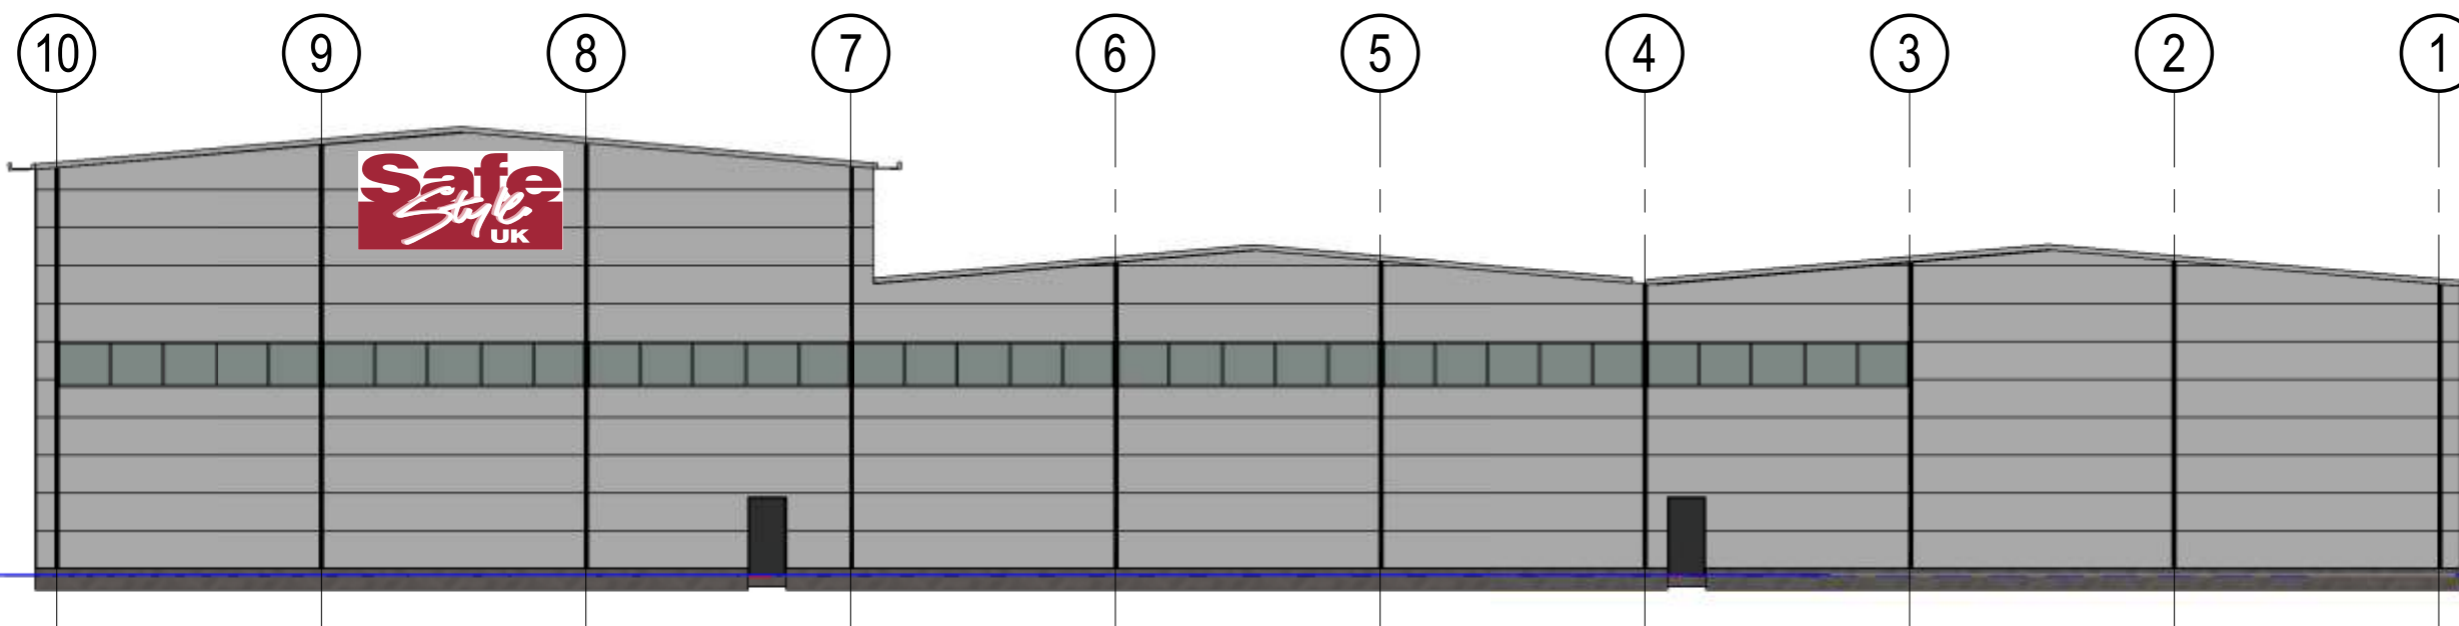

Proposed Elevation
 Scale 1:200

Client: Safestyle UK - Barnsley		
Description: External signage		
Drawn By: M.Mannix	Checked By: Liam Scott	Date: 16.05.2017
Drawing No: MM-0517-56	Status: Manufacture	Scale: A/S @A3
Revisions:		
A 00.00.00		
B 00.00.00		
C 00.00.00		
D 00.00.00		
E 00.00.00		

geetee signs

Bestwood Road | Bulwell
 Nottingham | NG6 8SS
 Tel: 0115 976 1188
 Fax: 0115 976 1213

PREFERRED FORMATS: CorelDRAW X5 .cdr, Adobe Illustrator CS3 .ai, Encapsulated Post Script .eps

OTHER FORMATS: Adobe Acrobat .pdf, Adobe Photoshop CS3 .psd, AutoCAD 2007 .dwg/.dxf

WE REQUIRE VECTOR GRAPHICS (LINES AND CURVES WITH FONTS BROKEN APART) FOR CUTTING / MANUFACTURE OR HIGH RES IMAGES FOR DIGITAL PRINTING. PLEASE SUPPLY ANY COLOUR REFERENCES, FONTS AND ARTWORK GUIDELINES. NETWORK DEVELOPMENT, RE-GENERATION OR CONVERSION MAY INCUR ADDITIONAL COST.