




©2020 Cellnex  
 All rights reserved. No part of this publication may be reproduced, stored in a retrieval system or transmitted in any form or by any means (Electronic, Mechanical, Photocopying, Recording or otherwise), without the prior written consent of the Company.

NOTES

BASED UPON ORDNANCE SURVEY DIGITAL DATA WITH THE PERMISSION OF THE CONTROLLER OF HER MAJESTY'S STATIONARY OFFICE, © CROWN COPYRIGHT. LICENCE NO. 100038864

O.S. LANDRANGER MAP No. 111

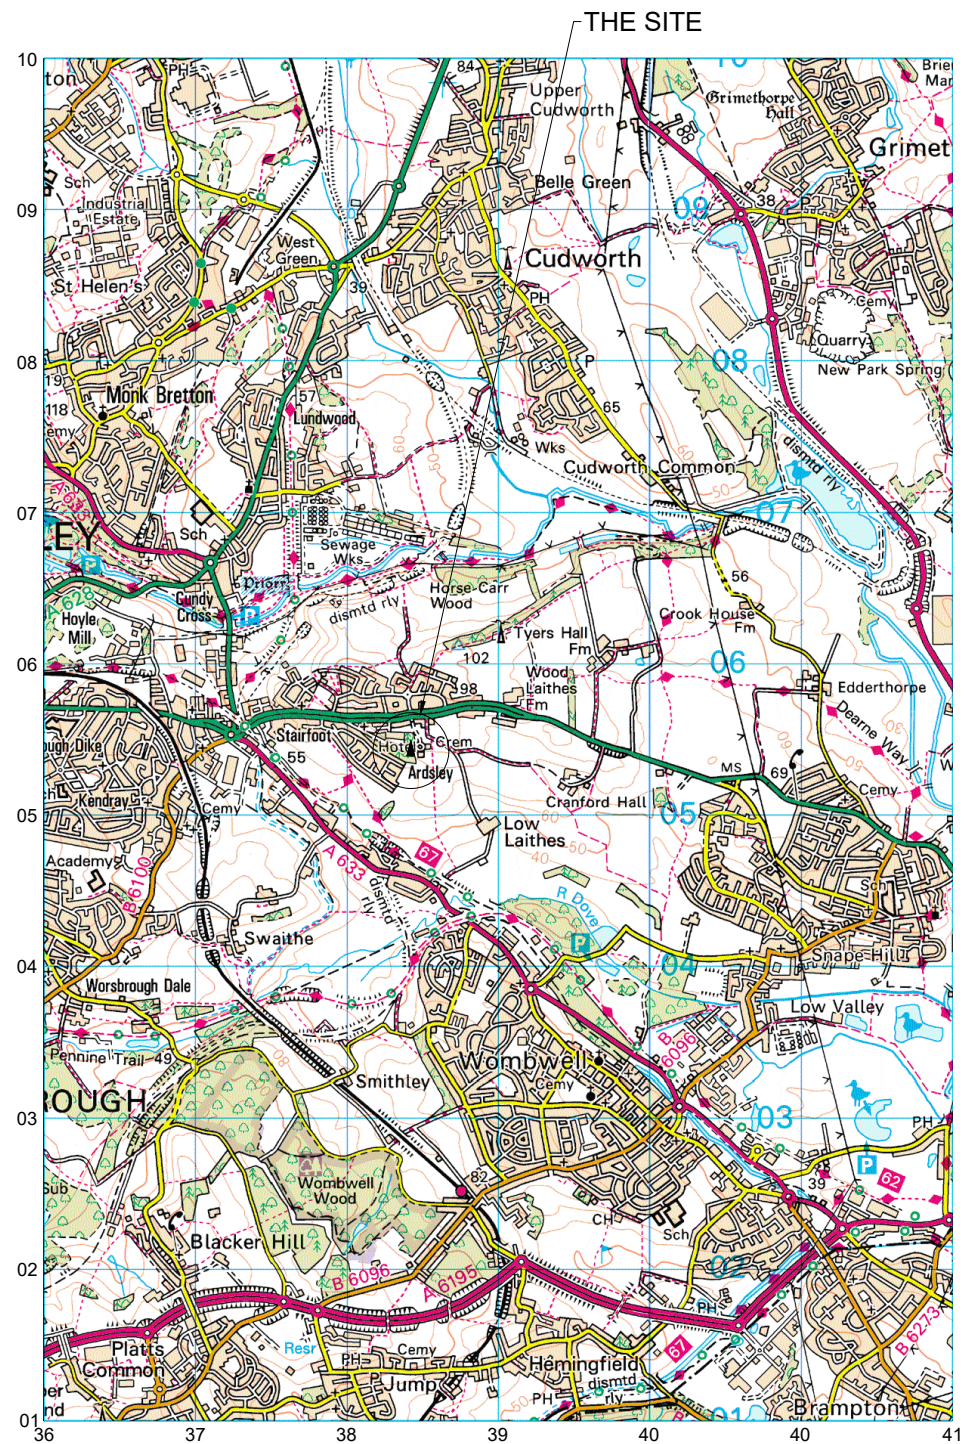

LOCATION PLAN  
 SCALE 1:50,000



LOCATION PLAN  
 SCALE 1:1250

ISS	REVISION	DATE	DRN	APP
4	PROJ No 225309 LOCATION PLAN	01/04/22	TC	STCS
3	PROJ No N/A REVISED LEGAL PLAN	10/06/19	PS	RF
2	PROJ No N/A LEGAL PLAN	22/05/19	KML	RF
1	PROJ No N/A LEGAL PLAN	08/02/18	SH	NB



CELLNEX UK  
 R+, 4TH FLOOR, 2 BLAGRAVE STREET, READING, RG1 1AZ  
 Tel. 020 4526 8553

SITE No 1499637  
 ARDSLEY HOUSE HOTEL  
 DONCASTER ROAD  
 ARDSLEY  
 BARNSLY  
 SOUTH YORKSHIRE  
 S71 5EH

NGR SE 38330 05470  
 OS GRID 438330 405470

TITLE  
 LOCATION PLAN

SCALE	SEE DRAWING	
DRAWN	SH	17/01/18
APPROVED	TCS	01/04/22

DRG No.	Sheet 1 of 1	Rev
1499637-00-004-ML004		4