


Dennis Sabre Fire Tender (LWB)
Overall Length 7.700m
Overall Width 2.430m
Overall Body Height 3.512m
Min Body Ground Clearance 0.397m
Track Width 2.380m
Lock to lock time 5.00s
Kerb to Kerb Turning Radius 7.400m

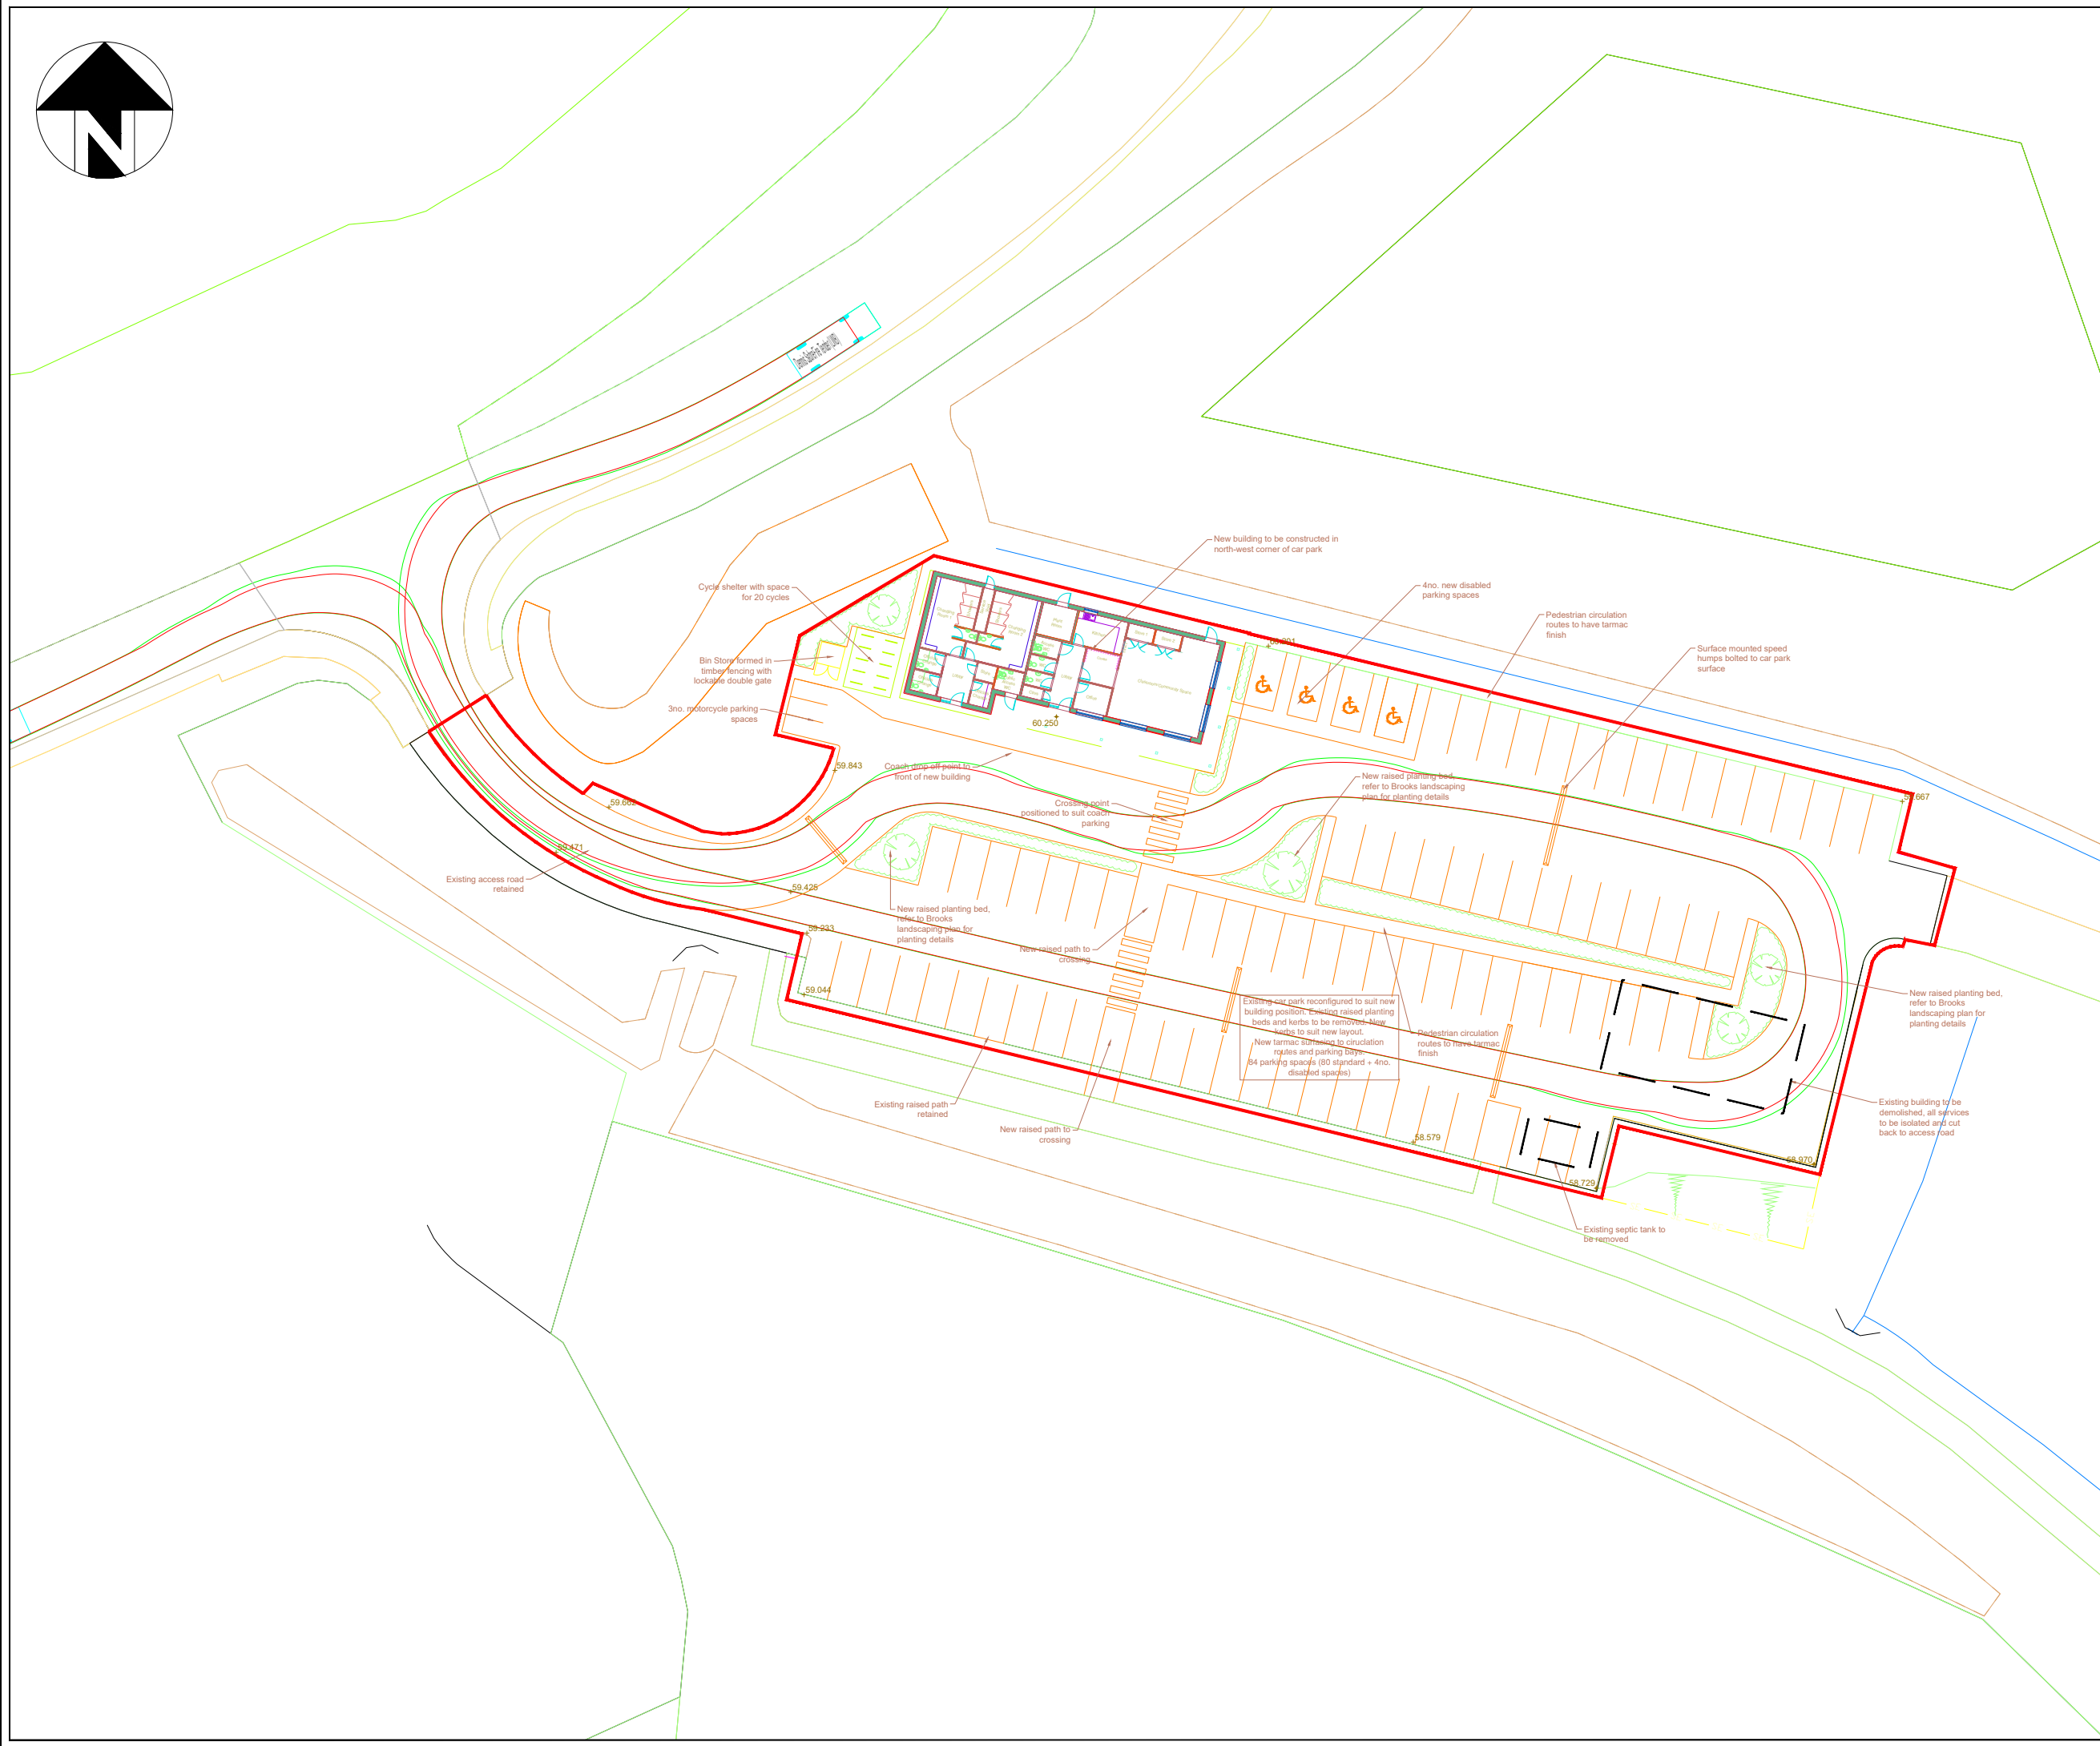

P04	Update to site layout	22.05.26	SD
P03	Update to site layout	19.03.26	EP
P02	Update to site layout	27.02.26	SD
P01	Preliminary Issue	29.01.26	SD



ANDREW MOSELEY ASSOCIATES

Transport & Infrastructure Consultants

15 St Paul's Street
Second Floor
Leeds
LS1 2JG

www.amatp.co.uk

Project:

RABBIT INGS COUNTRY PARK

Client:

BARNSLEY MBC

Drawing:

FIRE TENDER
VEHICLE SWEEP PATH

Drawn By:	OHJ	Date:	29.01.2026
Checked:	SD	Scale:	1:500
Drawing No.	AMA-300601-ATR-001 2.3	Paper:	A3
		Rev.	P04