
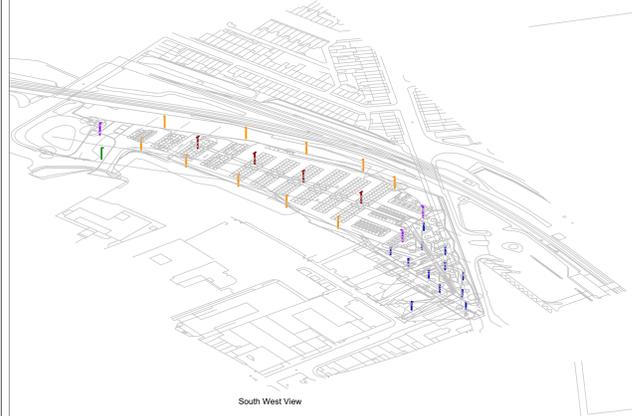


DO NOT SCALE OFF THIS DRAWING. ALL DIMENSIONS MUST BE CHECKED ON SITE WHERE POSSIBLE. THIS DRAWING MUST NOT BE REPRODUCED IN WHOLE OR PART WITHOUT WRITTEN CONSENT.

Symbol	Label	Image	Quantity	Manufacturer	Catalog Number	Description	Wattage
A1			1	HOLOPHANE EUROPE LIMITED	1 x DSX0.1.LA154.NR on 8m Column.	D-Series 0 Area luminaire	133
B1			10	HOLOPHANE EUROPE LIMITED	1 x DSX0.1.LA154.BLC on 8m Column. With Extreme Backlight Control Optics	D-Series 0 Area luminaire	133
C1			3	HOLOPHANE EUROPE LIMITED	1 x DSX0.1.LA154.FW on 8m Column.	D-Series 0 Area luminaire	133
D2			4	HOLOPHANE EUROPE LIMITED	2 x DSX0.1.LA154.AY on 8m Column	D-Series 0 Area luminaire	266
E1			1	HOLOPHANE EUROPE LIMITED	1 x DSX0.1.LA064.NR on 6m Column	D-Series 0 Area luminaire	45
G			11	HOLOPHANE EUROPE LIMITED	SCL.LA093.ST3.CP.W102.City Max Small c/w 9,000 Lm output and S73 Symmetric optic on 5m Column	City Max External Lighting Luminaire	102

Statistics				
Description	Symbol	Avg	Min	Min/Avg
Car Park - 20/0.40Uo	+	22 lux	9 lux	0.41
Houses Vertical	+	0 lux	0 lux	N/A
Service Road - 10/0.25Uo	+	17 lux	5 lux	0.29
SPILL	+	1 lux	0 lux	0.00
The Garden - 20/0.40Uo	+	23 lux	10 lux	0.43
Calc. Zone #6	+	14 lux	1 lux	0.07

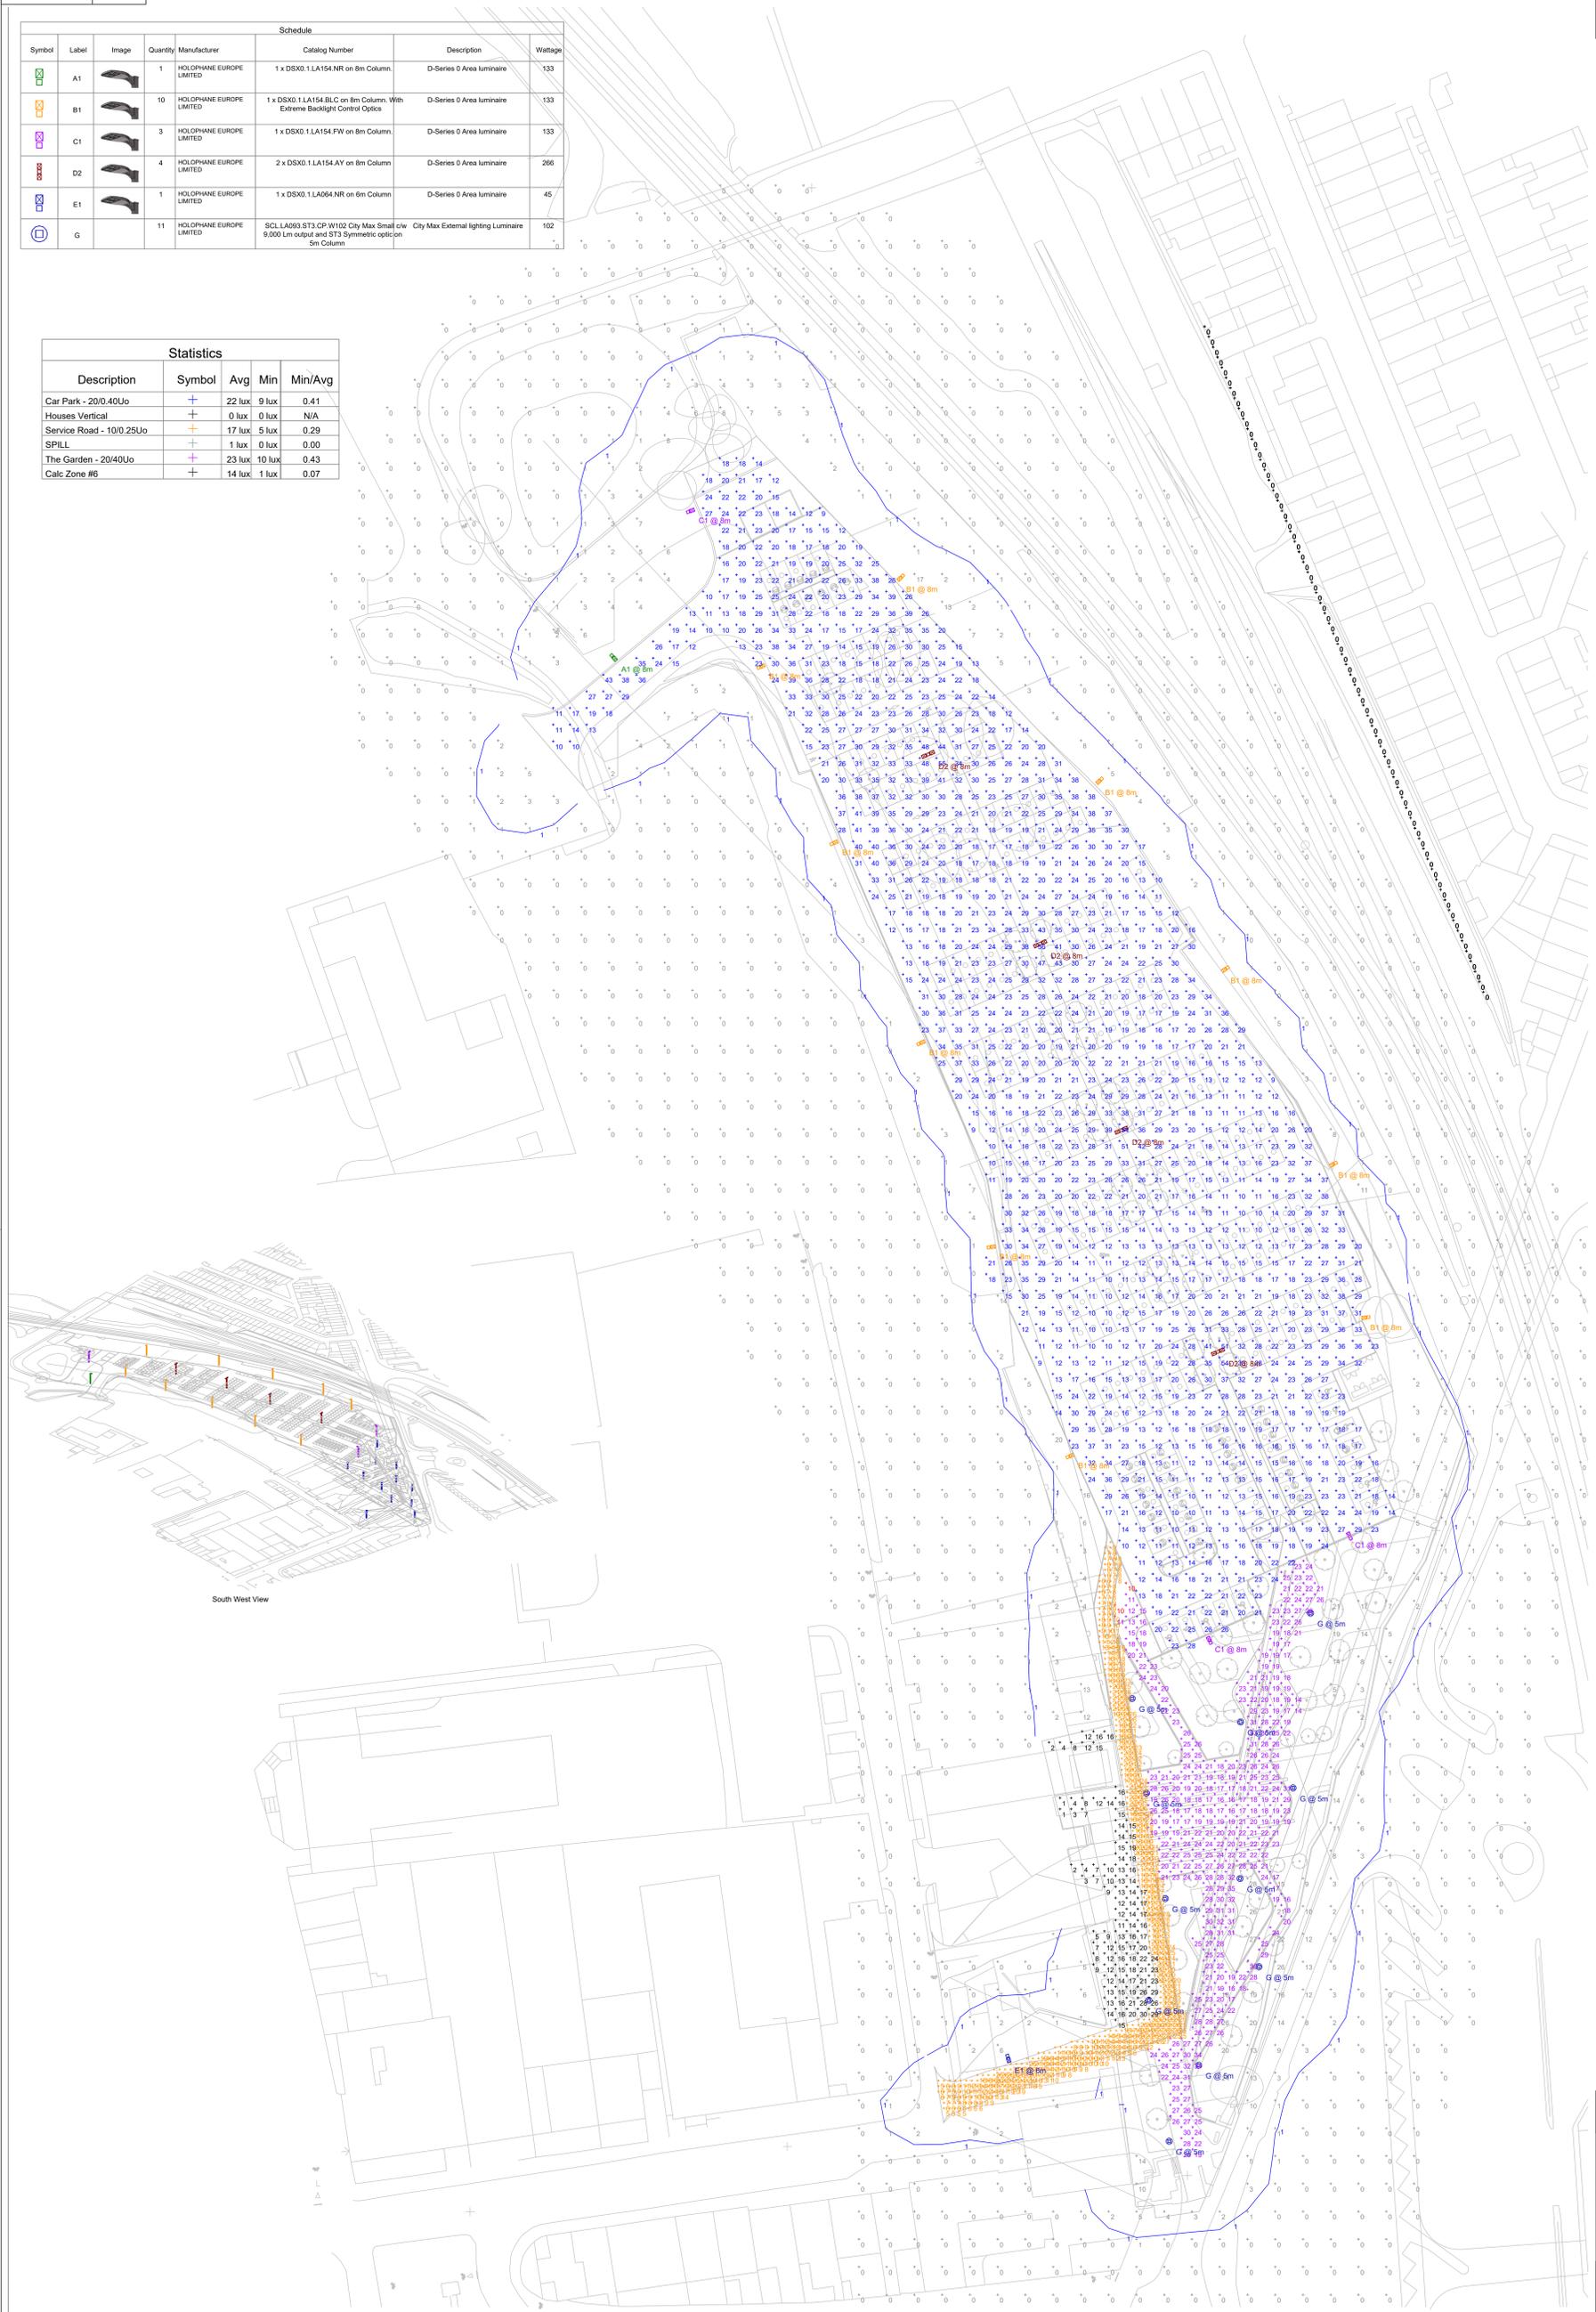

DATE	DESCRIPTION	REV	BY
	PROPOSED		

Unit E1
 Neashow Lane South
 Oldstone, Morley
 Leeds LS27 7JQ
 T: 01132 534 290
 F: 01132 534 076
 E: info@elm-buildingservices.co.uk
 W: www.elm-buildingservices.co.uk

Elm Building Services
 Residential and Commercial Design & Build Contractors

PROJECT:
 The Seam
 Barnsley

DRAWING TITLE:
 LIGHTING DESIGN LUX PLOT

SCALE	SIZE	DATE
1:400	A0	07.02.2025

DESIGN	DRAWN	CHECKED
NA	NA	

DRAWING NUMBER	REVISION
SEAM-ELM-22-XX-DR-E-24011	P1