


REAR ELEVATION

ROOF - concrete tiles
WALLS - stone

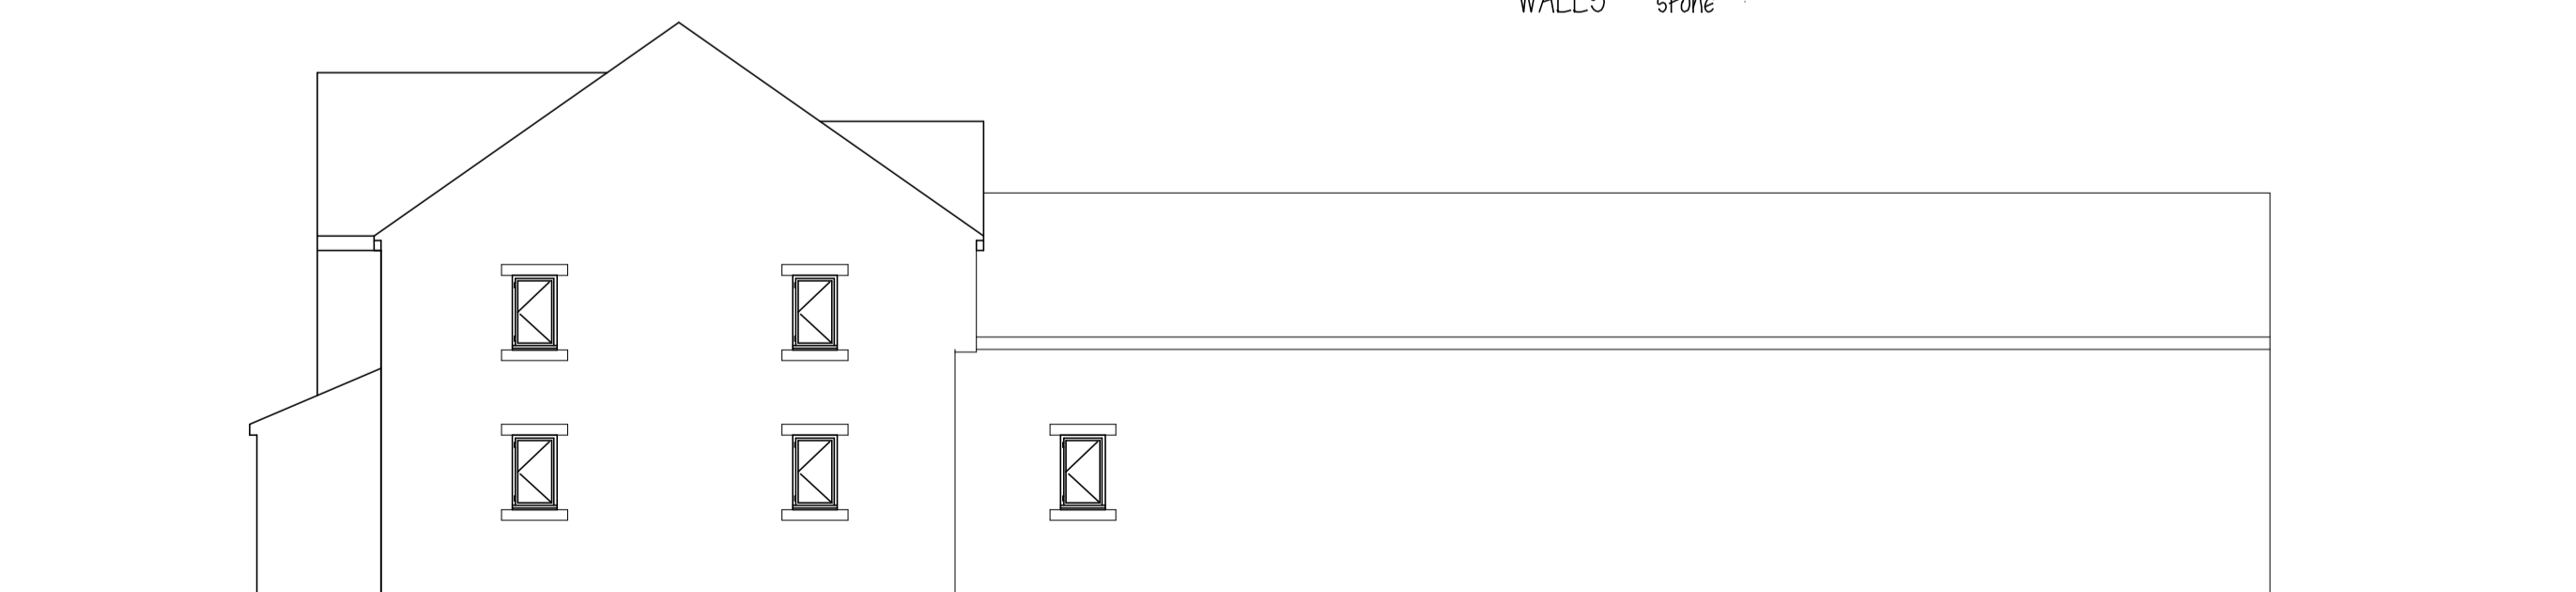

FRONT ELEVATION




SIDE ELEVATION (boundary)

Mr M SOAR

PROPOSED DWELLING
HIRST COTTAGE
CHAPEL LANE
BILLINGLEY S72 0HZ

PRO PLANS & ELEVATIONS

1:100@A1 FEB 25 Rev 1

Peter Thompson 
"Linwood"
Barnsley Road
Dodworth
Barnsley S75 3JR m. 07973251730
e-mail peter-thompson@hotmail.co.uk

M.C.I.A.T.