


Hollin Royd Farm, Lane Head Road, Cawthorne, Barnsley

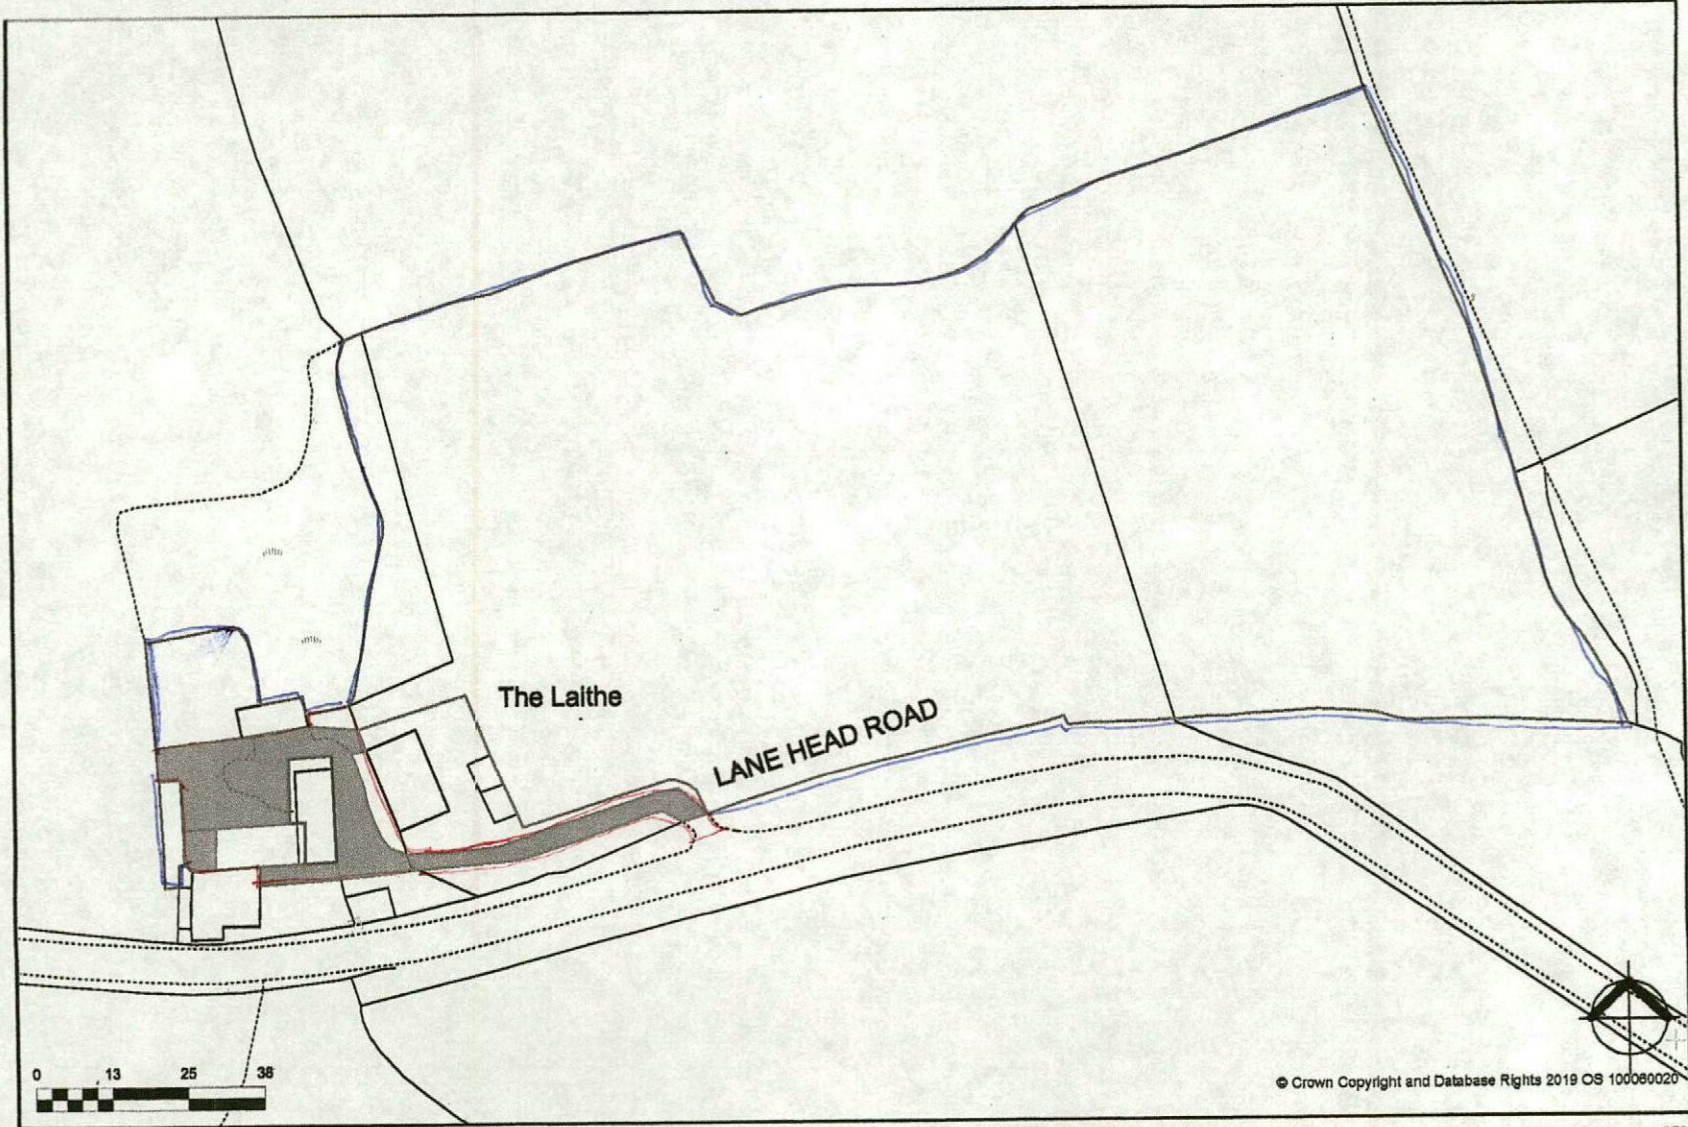

created on edozo

proposed extension

Plotted Scale - 1:1,250