



E X I S T I N G R E A R E L E V A T I O N

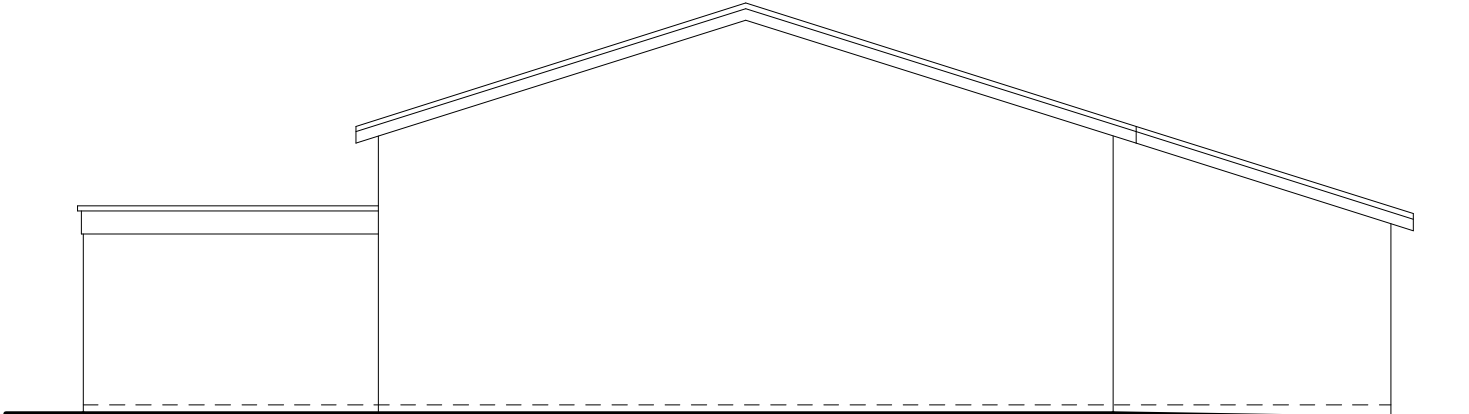


E X I S T I N G S I D E E L E V A T I O N




E X I S T I N G F R O N T E L E V A T I O N

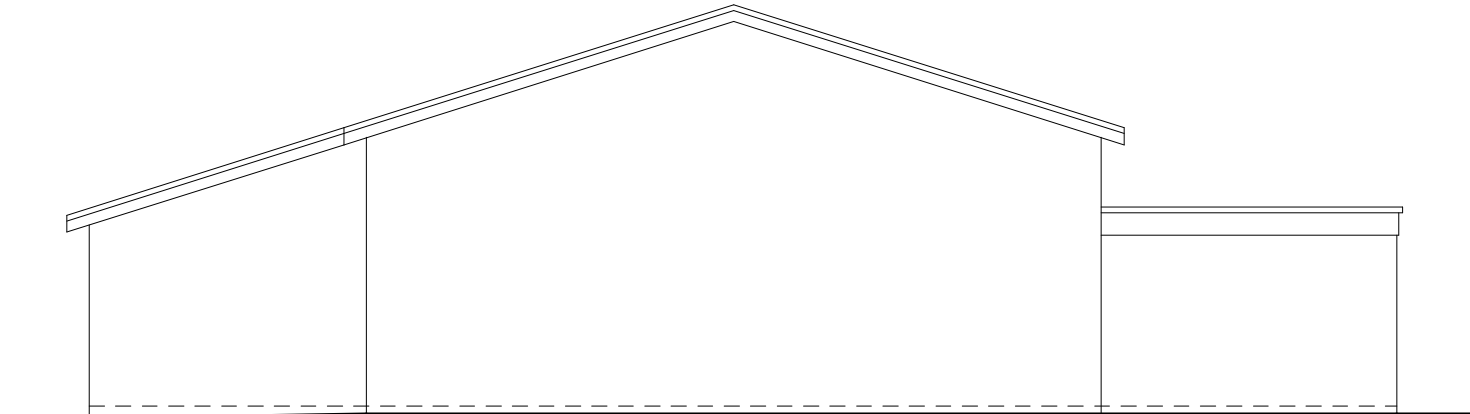

E X I S T I N G S I D E E L E V A T I O N

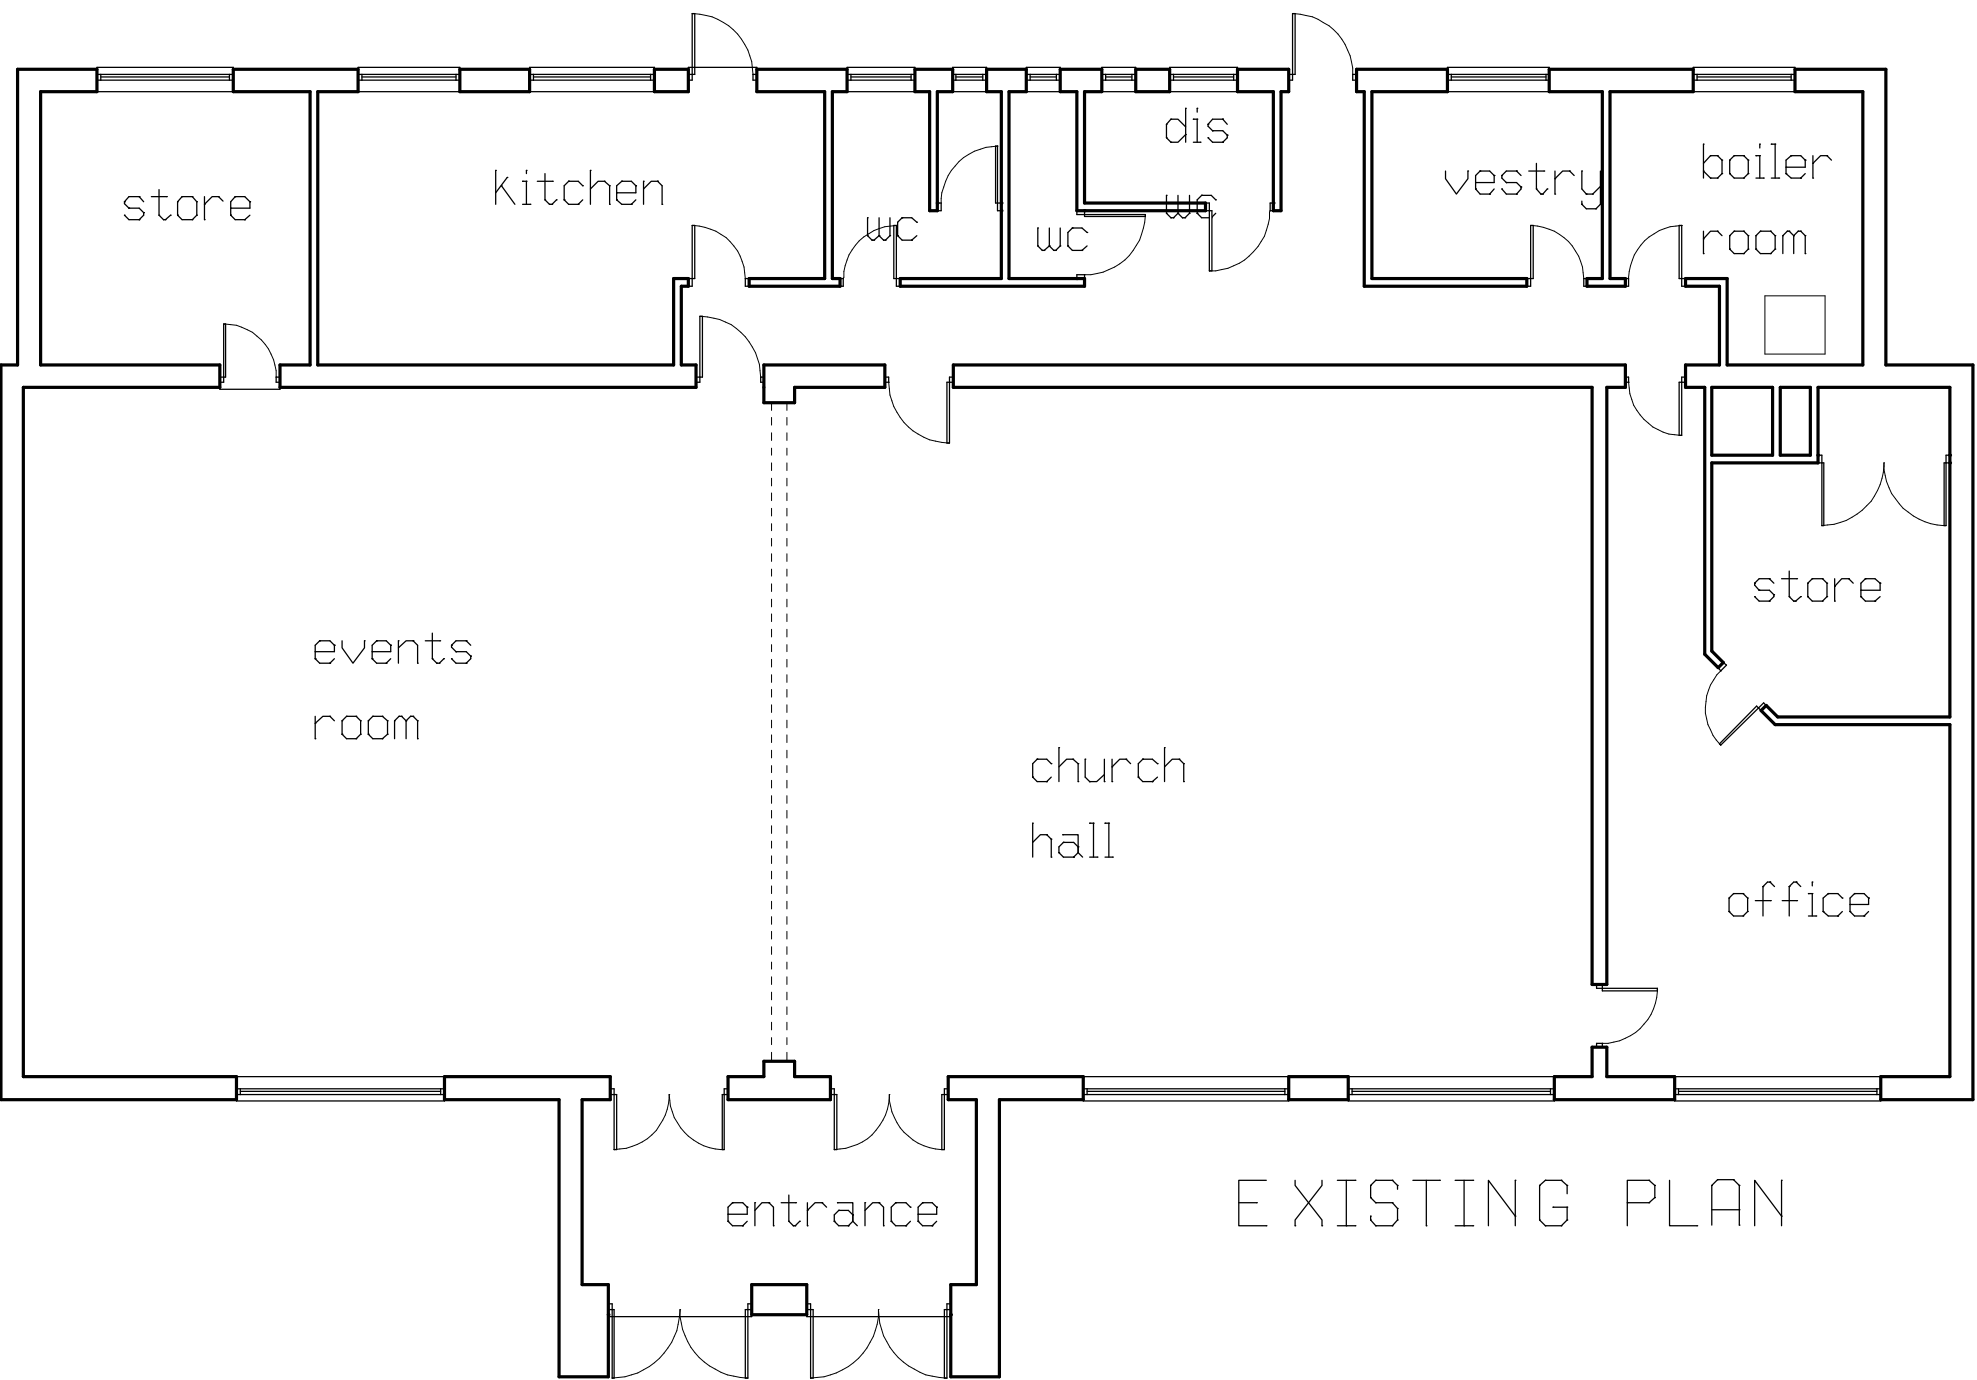

E X I S T I N G P L A N

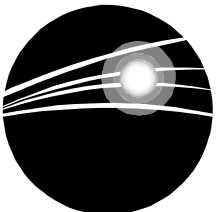CLIENT WESLEYANNE REFORM CHURCH		
TITLE EXISTING PLANS		
WESLEYANNE REFORM CHRUCH		
CHURCH STREET		
JUMP		
		
ANDY CUDWORTH ARCHITECTURE		
4 Stoneylea Court		
Western Street		
Barnsley		
S70 2BP		
07931 365804		
andycudworth@yahoo.com		
SCALE 1:100	DATE OCT 16	DRAWN AMC
DRWG No WARJ-1016-1	REV N/A	
This drawing is the sole property of the author (A Cudworth) and will not be used, copied in whole or in part, by any other individual, company or organisation without the consent of the author. All dimensions to be checked on site & not scaled from any drawing.		