
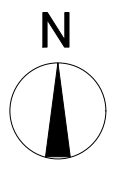


Key
 Site boundary

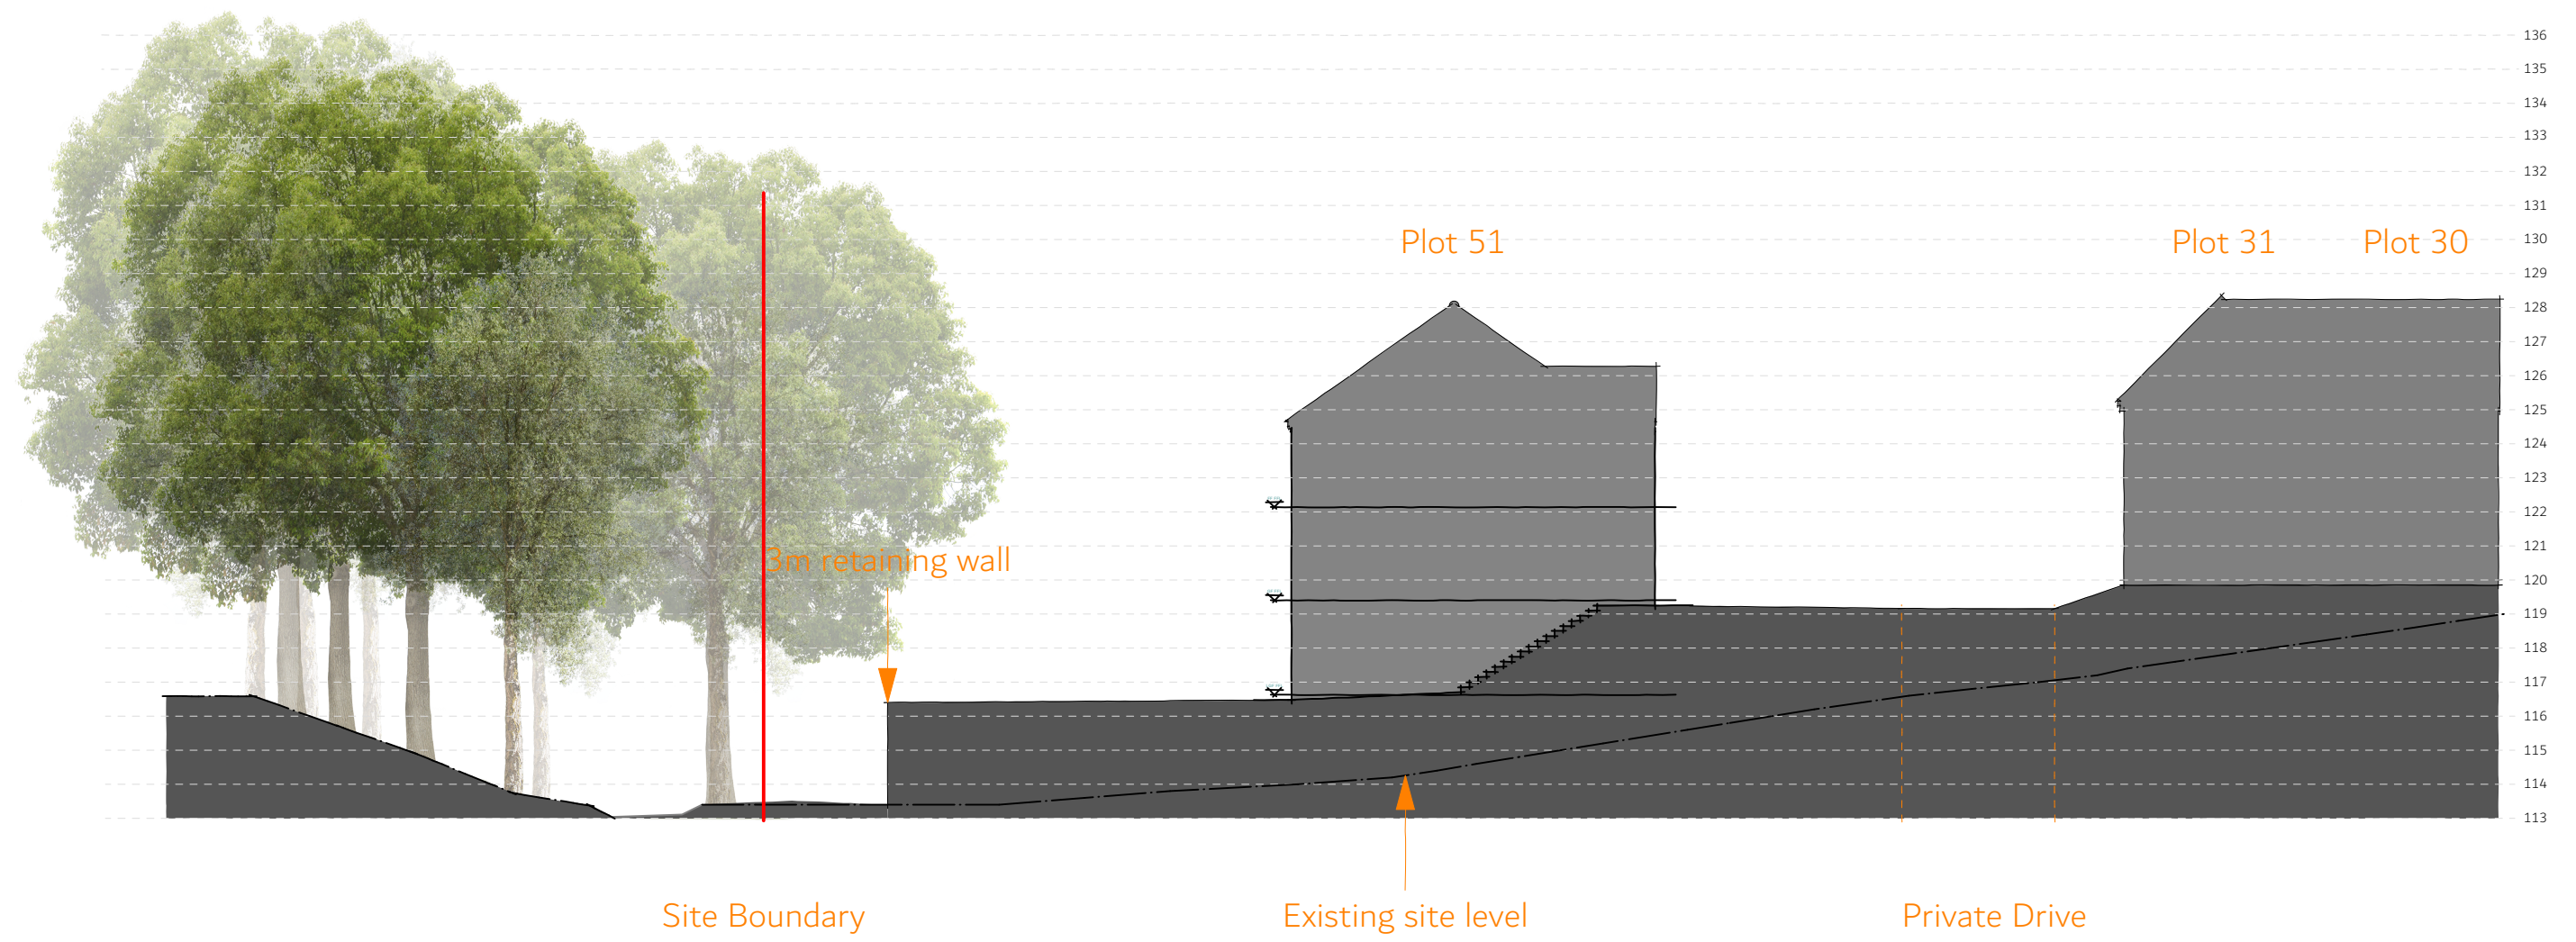

| | | | |
|---|--|---------|----------|
| Drawing Title | Indicative Site Section [Plot 51] | | |
| Site | Green Road, Dodworth | | |
| Scale | 1:200 @A3 | Date | 09/03/23 |
| Drawn | VB | Checked | MC |
| Drawing No. | Z087.011 | Rev. | A |
| Thorpe Arch Grange Walton Road Thorp Arch LS23 7BA 01937 543599 www.newethomes.co.uk | | | |
|  | | | |