


HOUSE TYPE A2
2 Bed Affordable
70.5 sq.m / 758 sq.ft

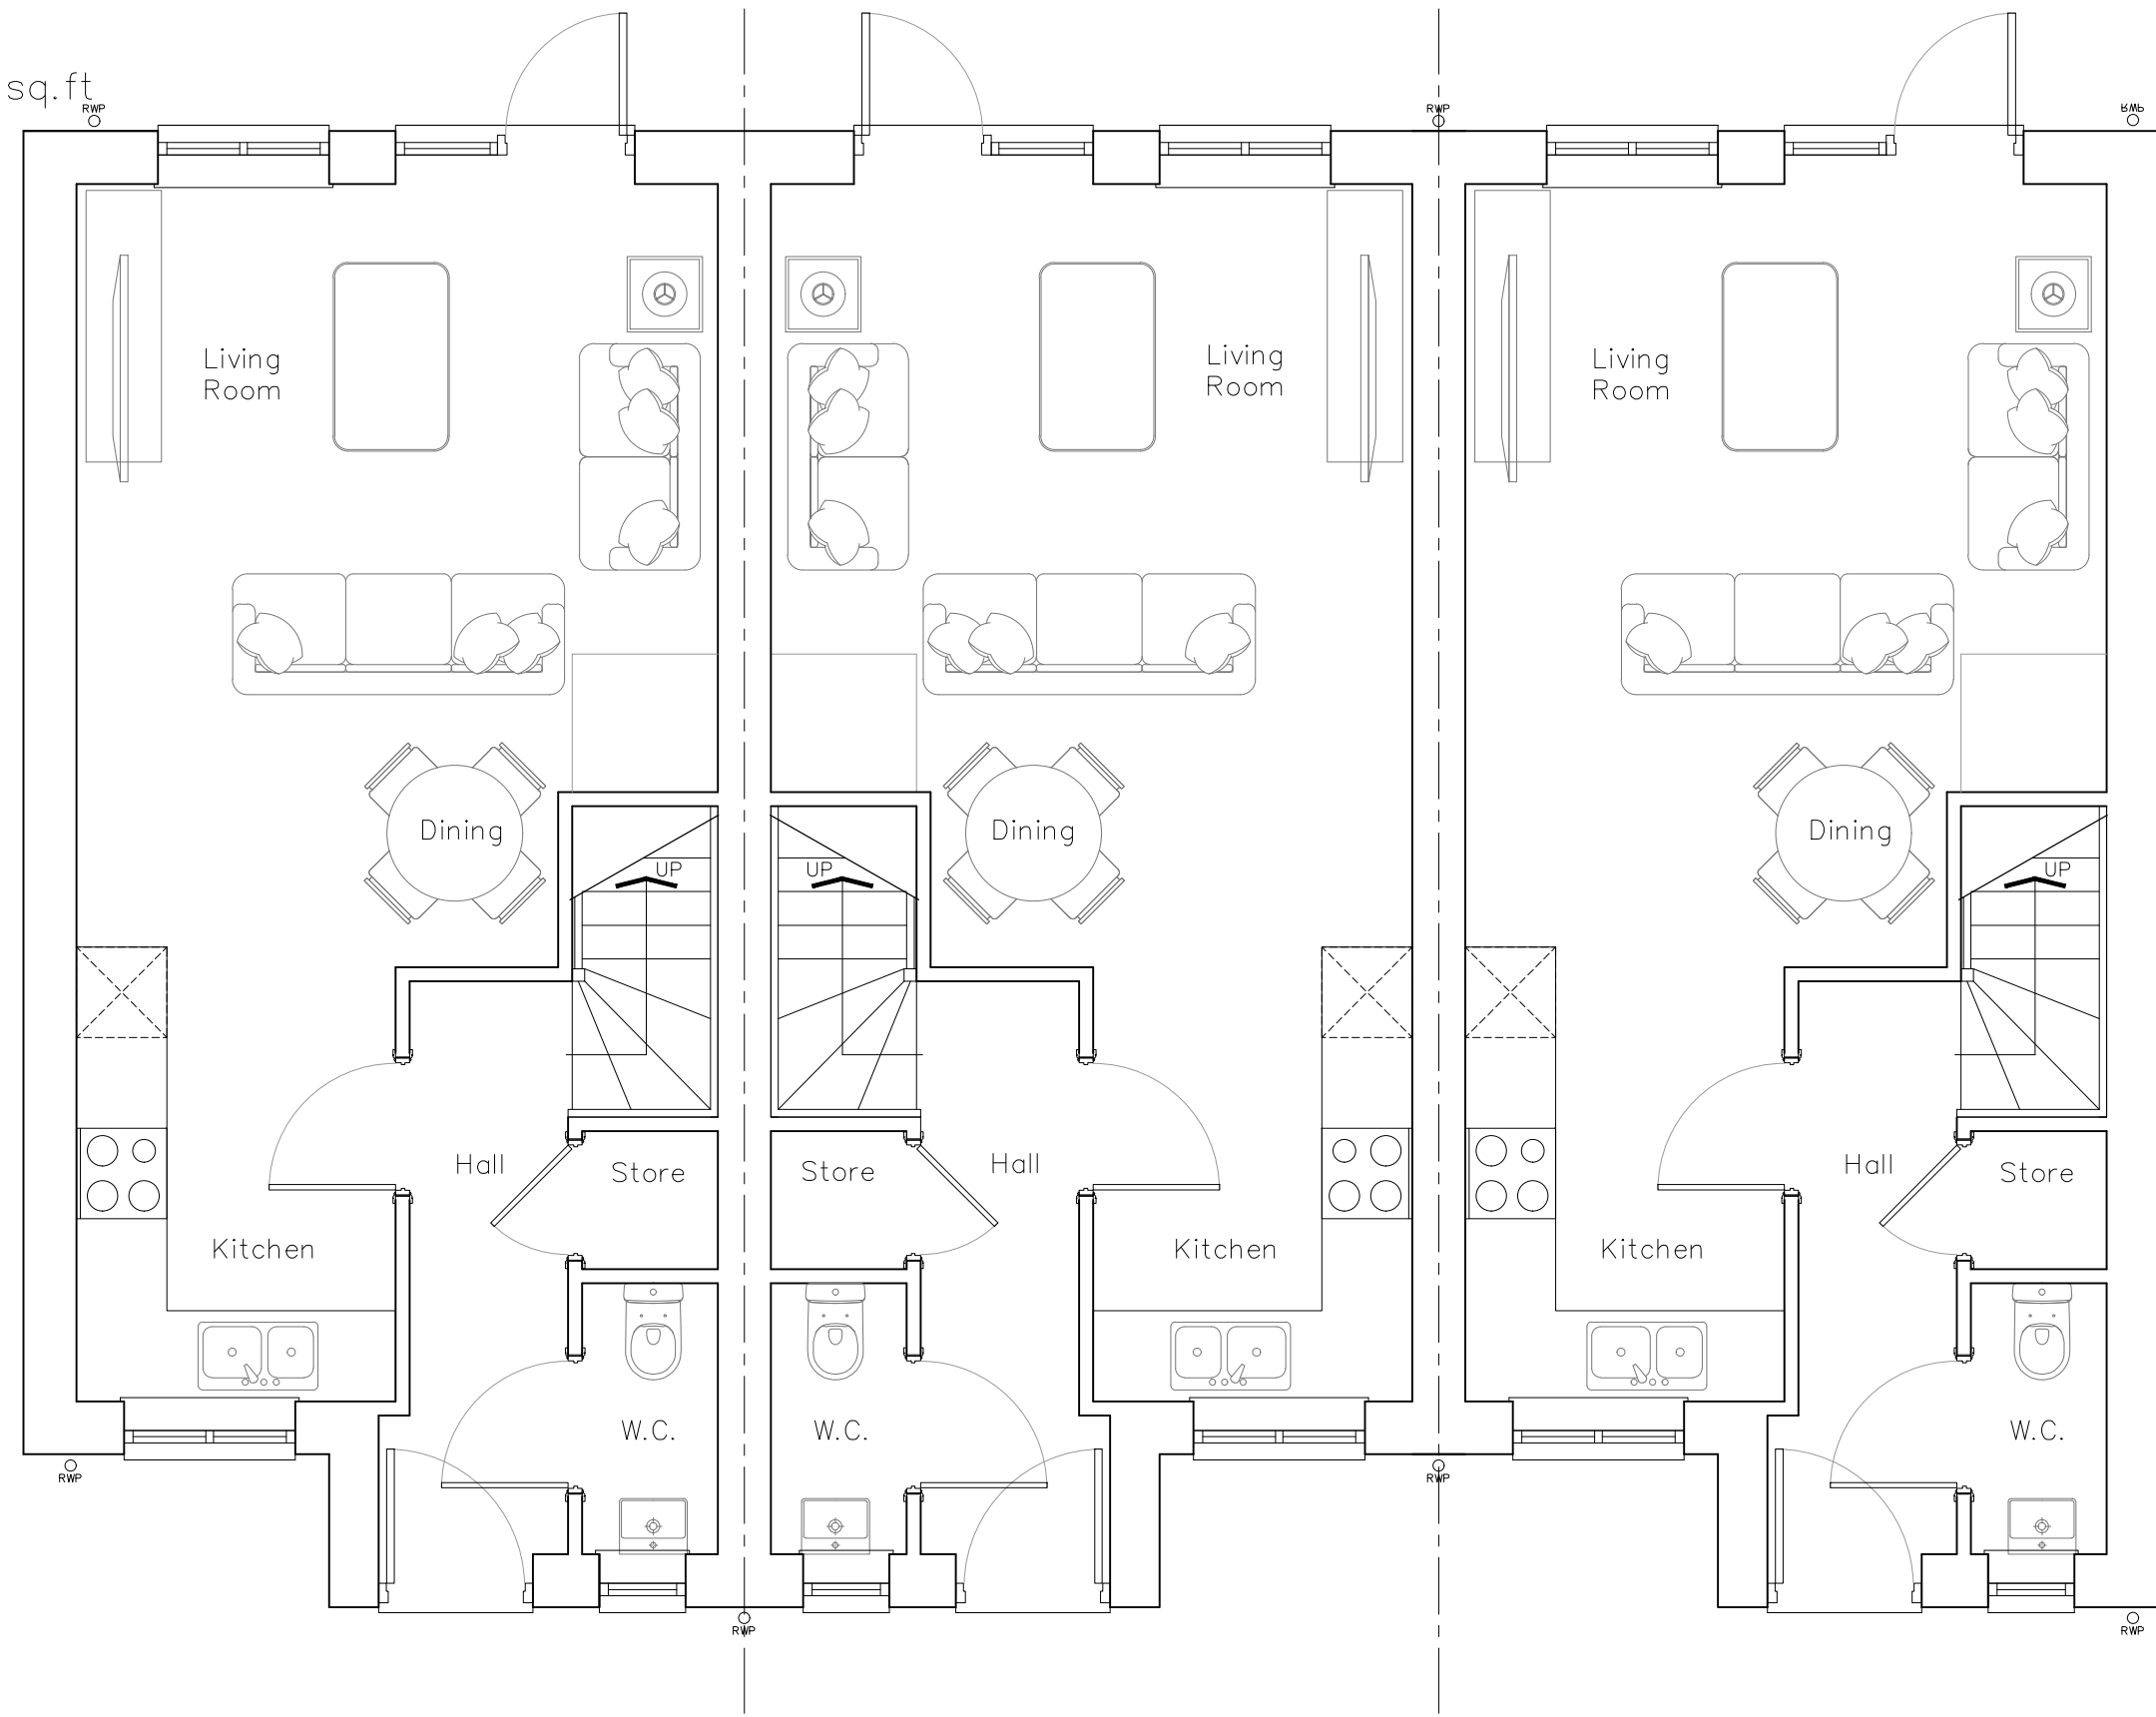

AS
Plot 3

OPP
Plot 2

AS
Plot 1

GROUND FLOOR

-	-	-	-
Rev	By	Note	Date



NEWETT
HOMES

Thorp Arch Grange Walton Road Thorp Arch Wetherby LS23 7
T: 01937 543 595 F: 01937 582 333 E: info@berkeleydever.co.uk

PROJECT	New Smithy Avenue, Thurlstone		
TITLE	A2 Ground Floor Layout Plots 1-3		
DATE	29.07.20	SCALE	1:50@A3
DWG. NO	A2.01	REVISION	—
DRAWN	JL	CHECKED	JL

DO NOT SCALE FROM DRAWINGS. ANY DISCREPANCIES TO
BE NOTIFIED TO THE ARCHITECTS. COPYRIGHT RESERVED