


**Proposed Ground Floor
Plan 1:50**

0 500 1000 1500 2000 2500mm
SCALE 1:50

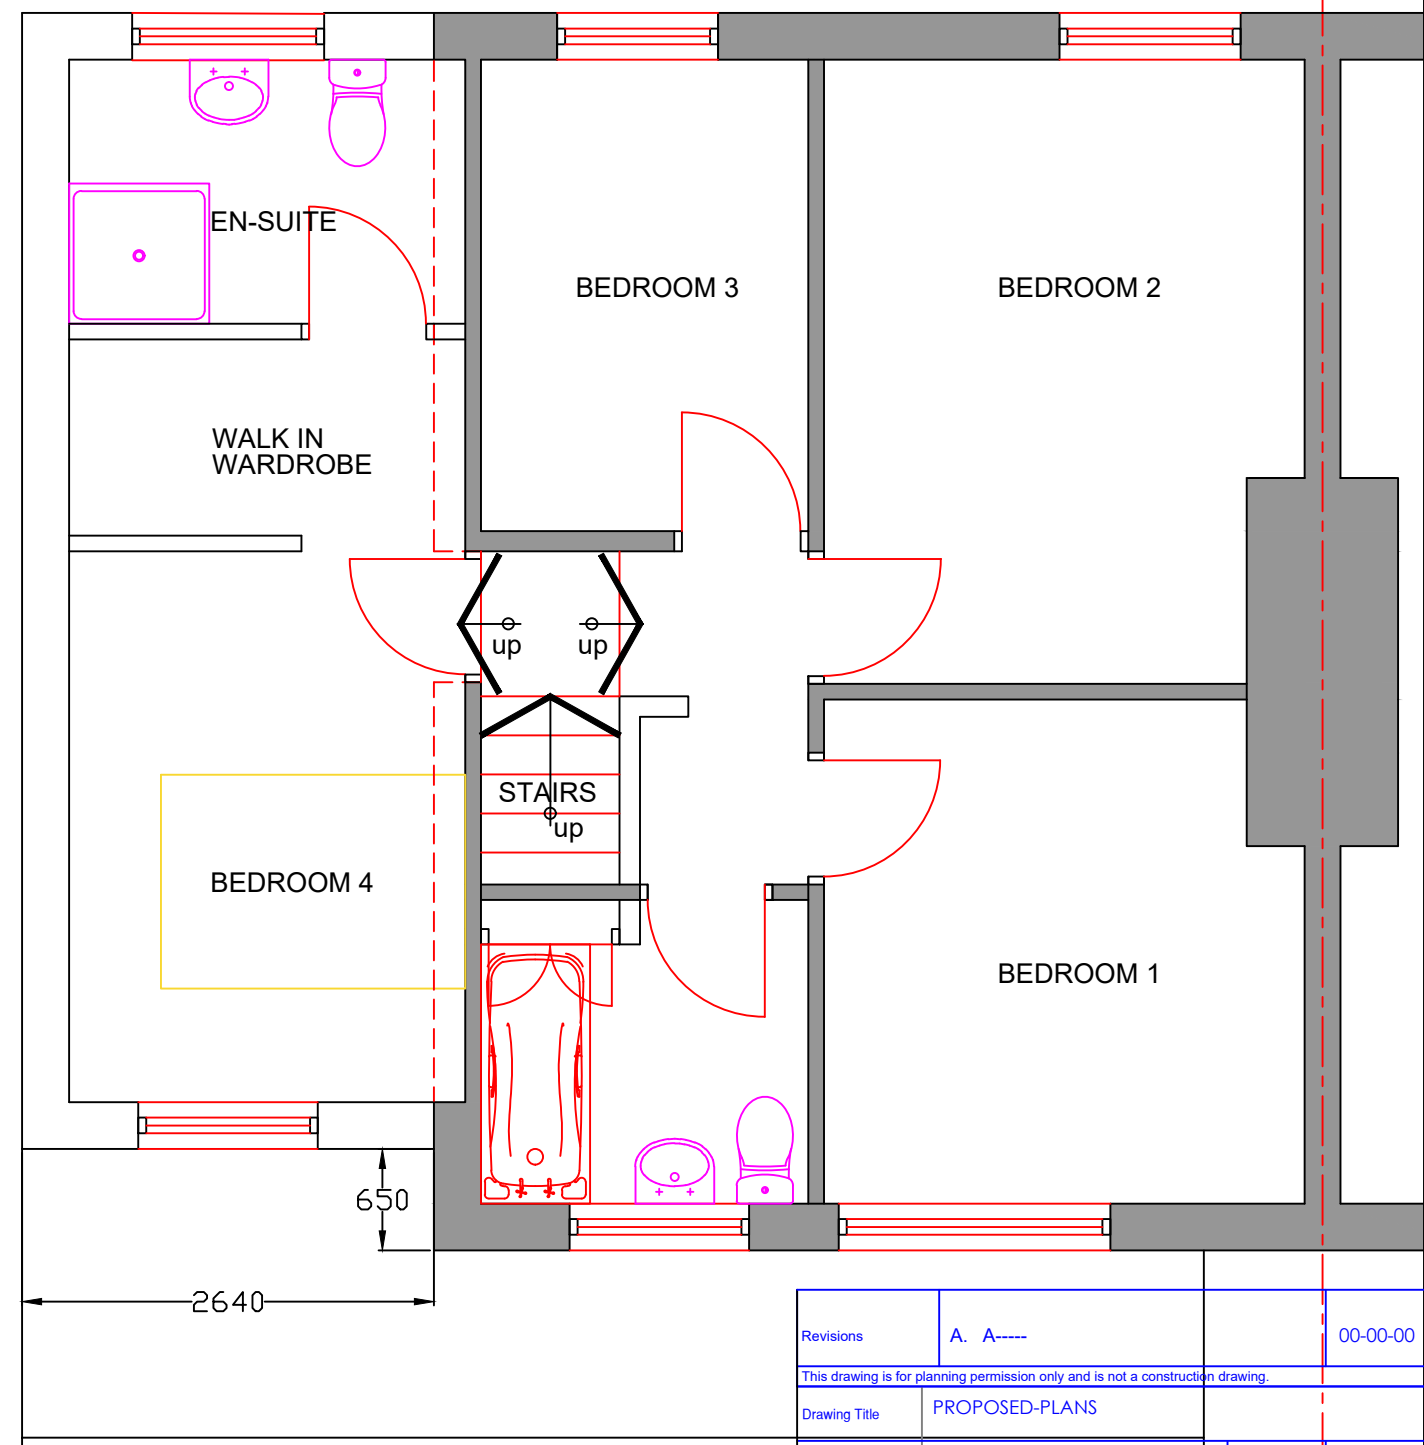

**Proposed First Floor
Plan 1:50**

Revisions	A. A----	00-00-00
This drawing is for planning permission only and is not a construction drawing.		
Drawing Title	PROPOSED-PLANS	
Job No. - Dwg No.	KH/2026/5	-
Client:	Kelly Haigh & Richard Roe 9 Breilton Road Darlton, Barnsley S75 5JZ	
Scale:	1:50	