



FILE NAME:  
NOTES


- Do not scale this drawing.
- Only figured dimensions shall be used.
- All discrepancies to be referred to the Architect before commencing.
- This drawing is copyright.

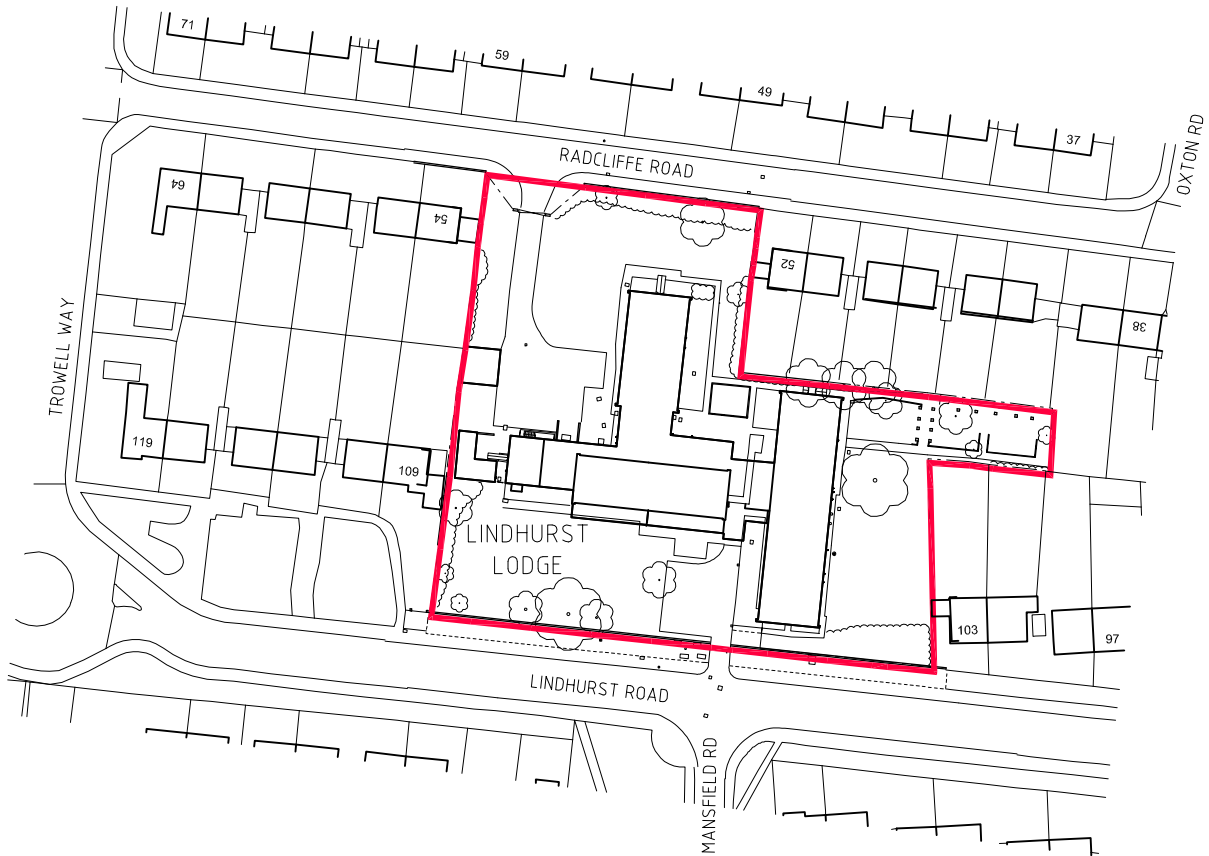

Ordnance Survey, (c) Crown Copyright 2013. All rights reserved. Licence number 100020449

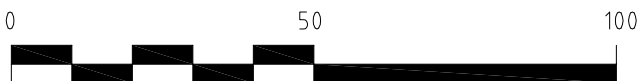

SCALE 1:1250

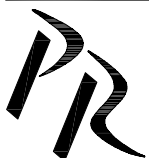

**Portess and Richardson**  
CHARTERED ARCHITECTS ~ SURVEYORS

193 LINCOLN ROAD PETERBOROUGH PE1 2PL  
Tel: (01733) 568116 Fax: (01733) 555246  
Email: P-R@PortessArchitect.com

Client LINDHURST LODGE CARE HOME		Project PROPOSED CARE FACILITY LINDHURST LODGE CARE HOME		
Drawing SITE LOCATION PLAN		LINDHURST ROAD BARNSELY, SOUTH YORKSHIRE S71 3DD		
Date MAY 2013	Scale 1:1250 @ A4	Project No. 3663	Drawing No. S01	Revision