




Ground Floor
1 : 50

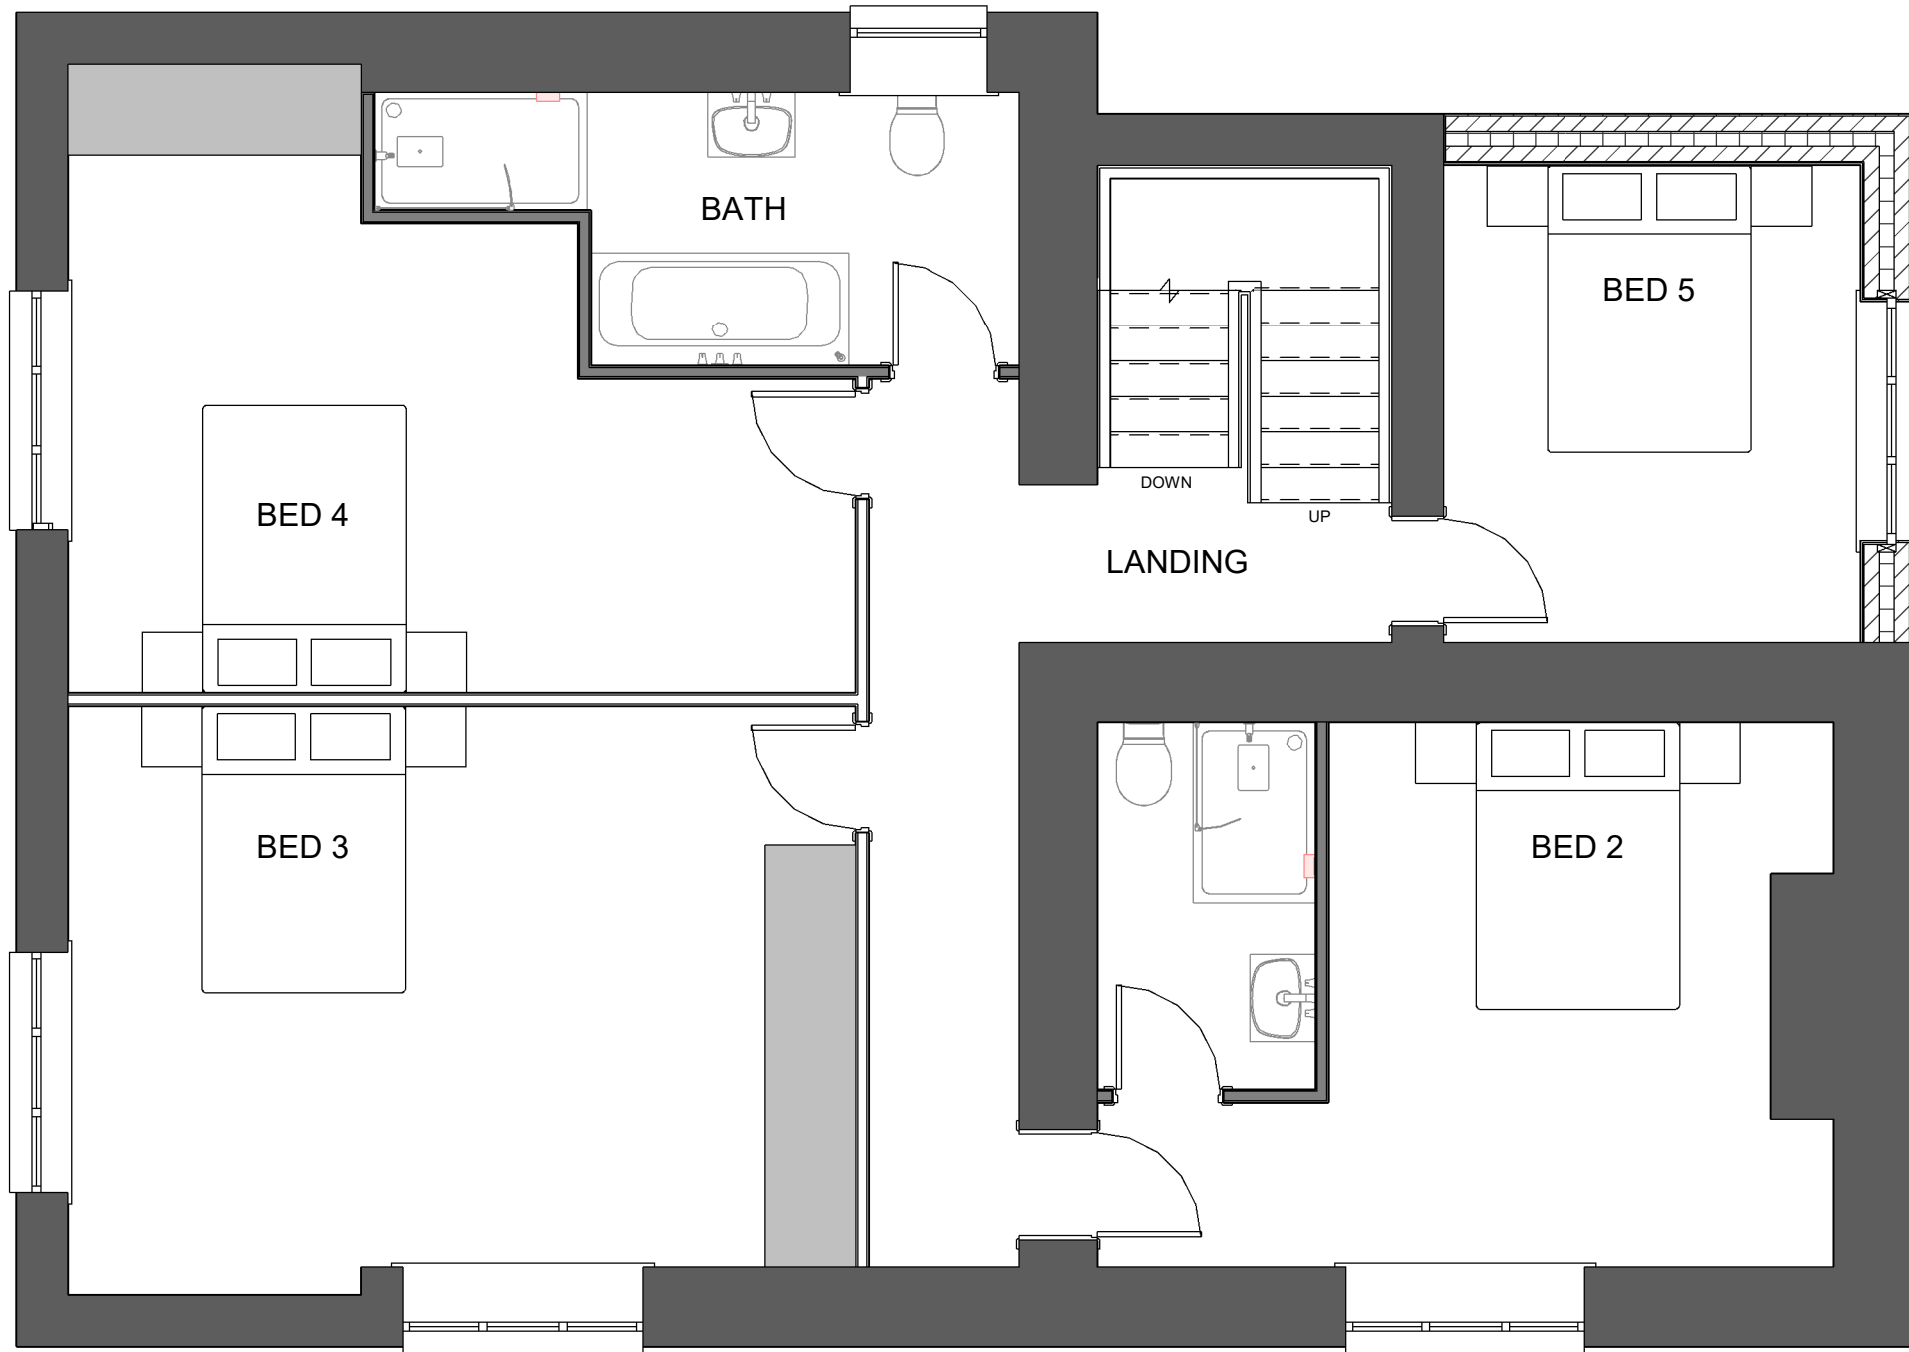


First Floor
1 : 50

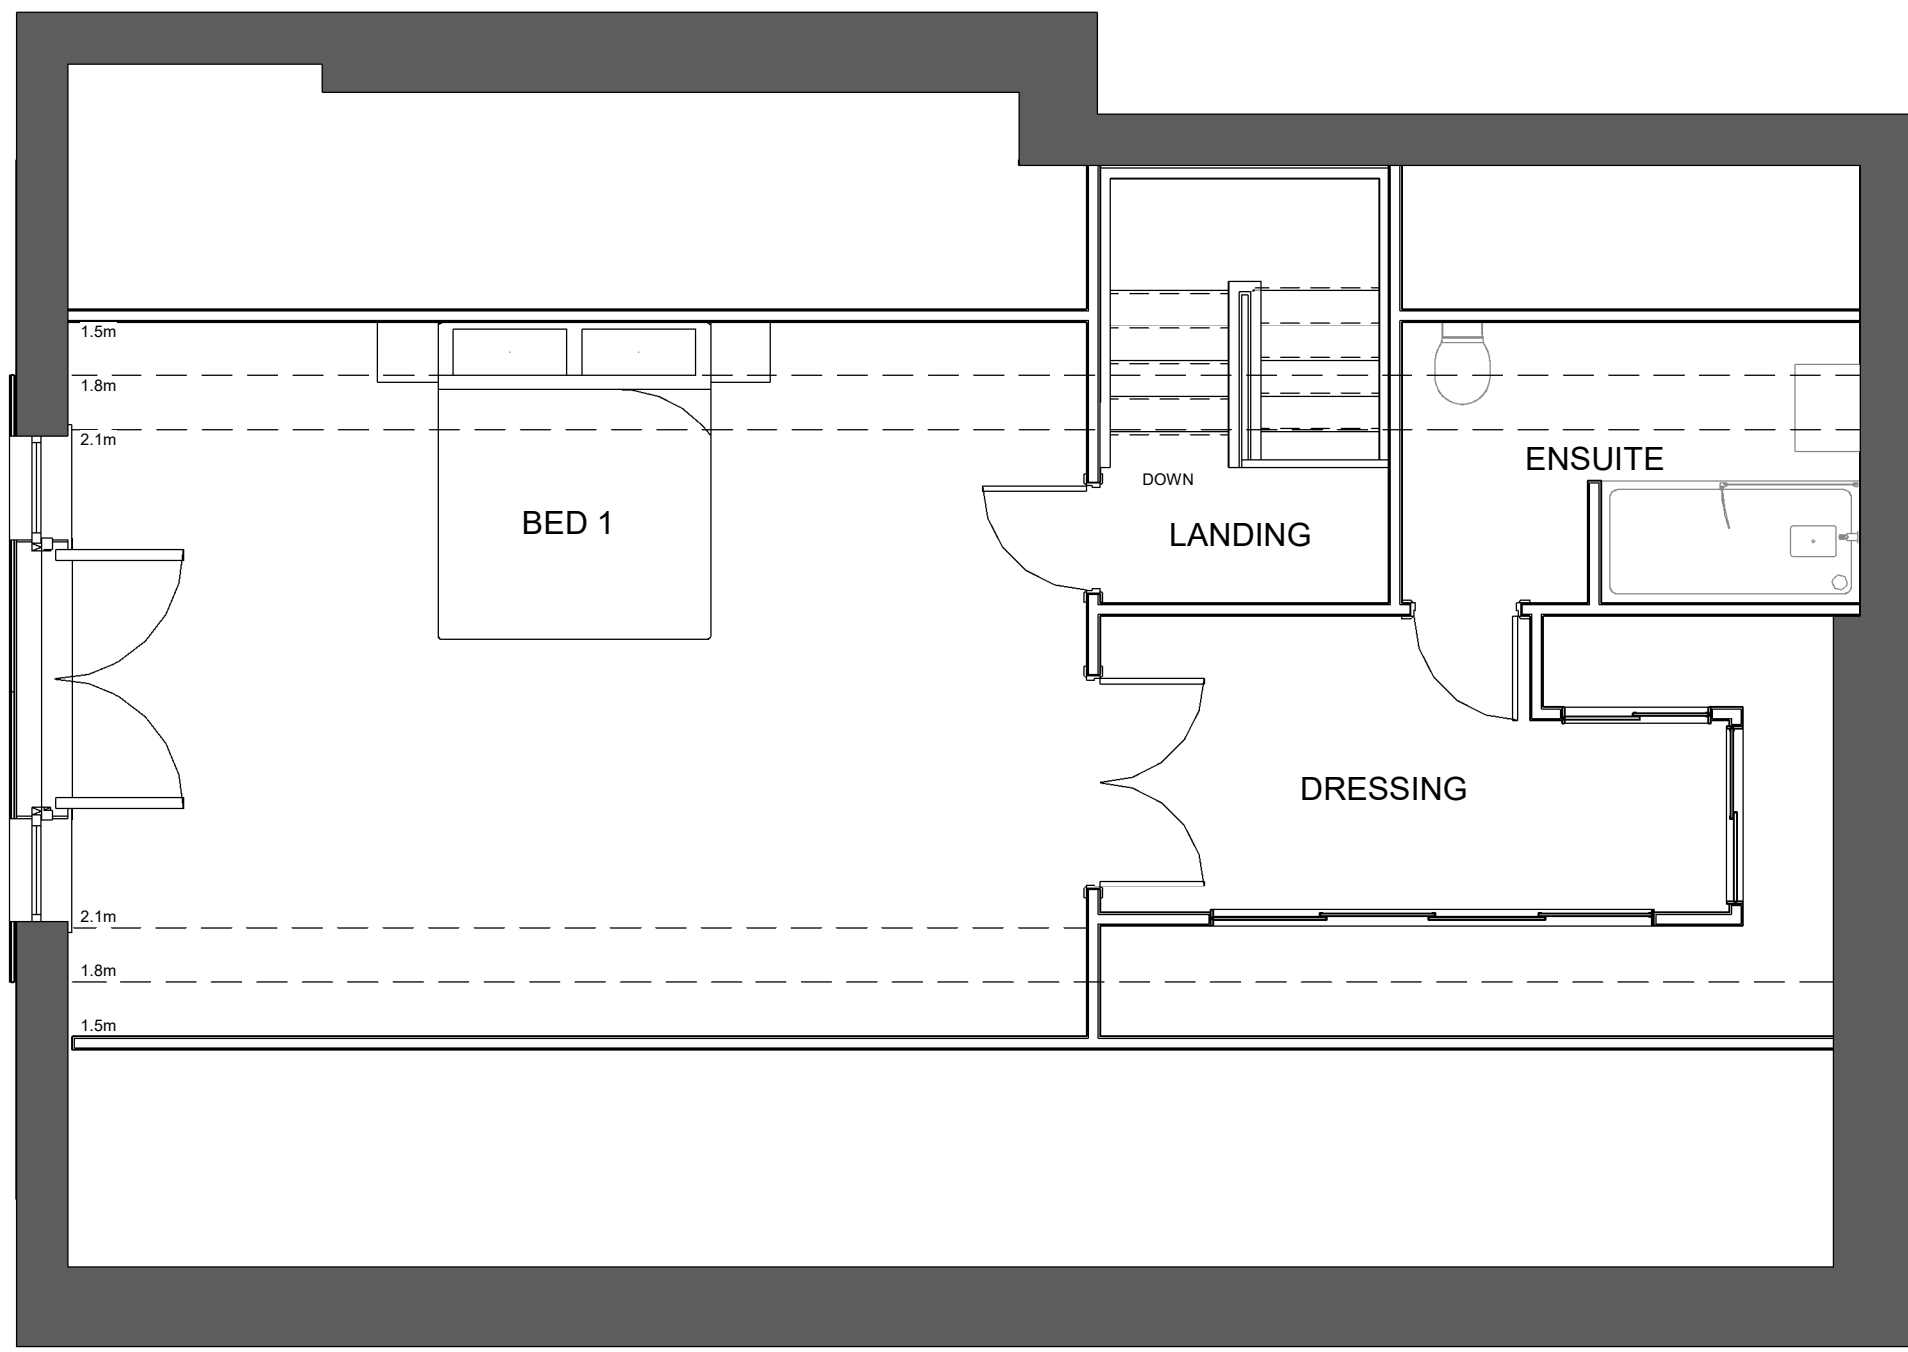


Second Floor
1 : 50

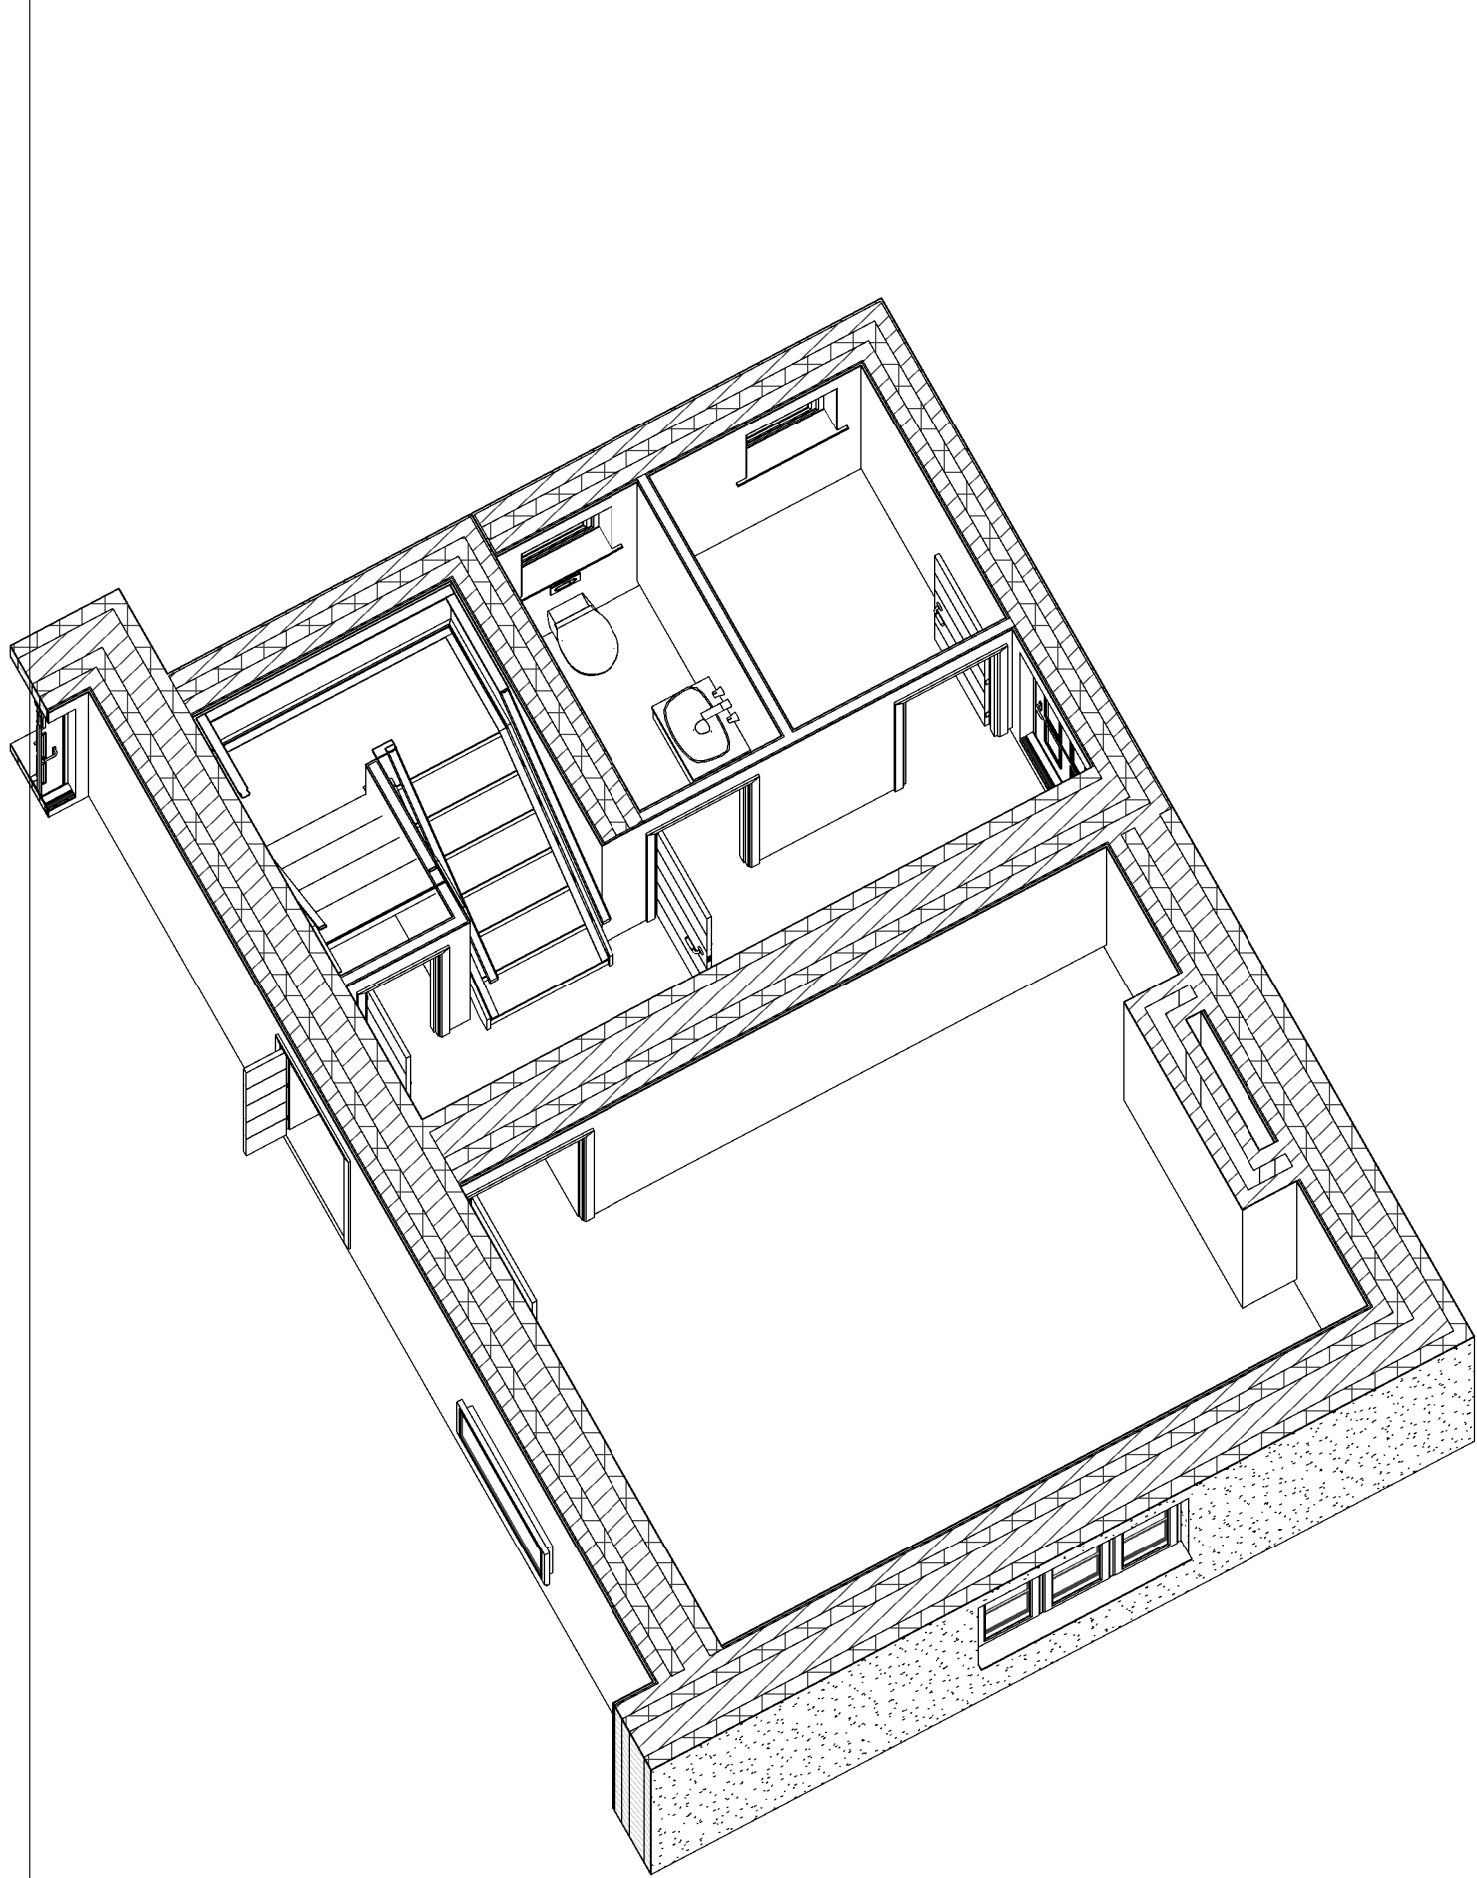

Ground Floor Extension

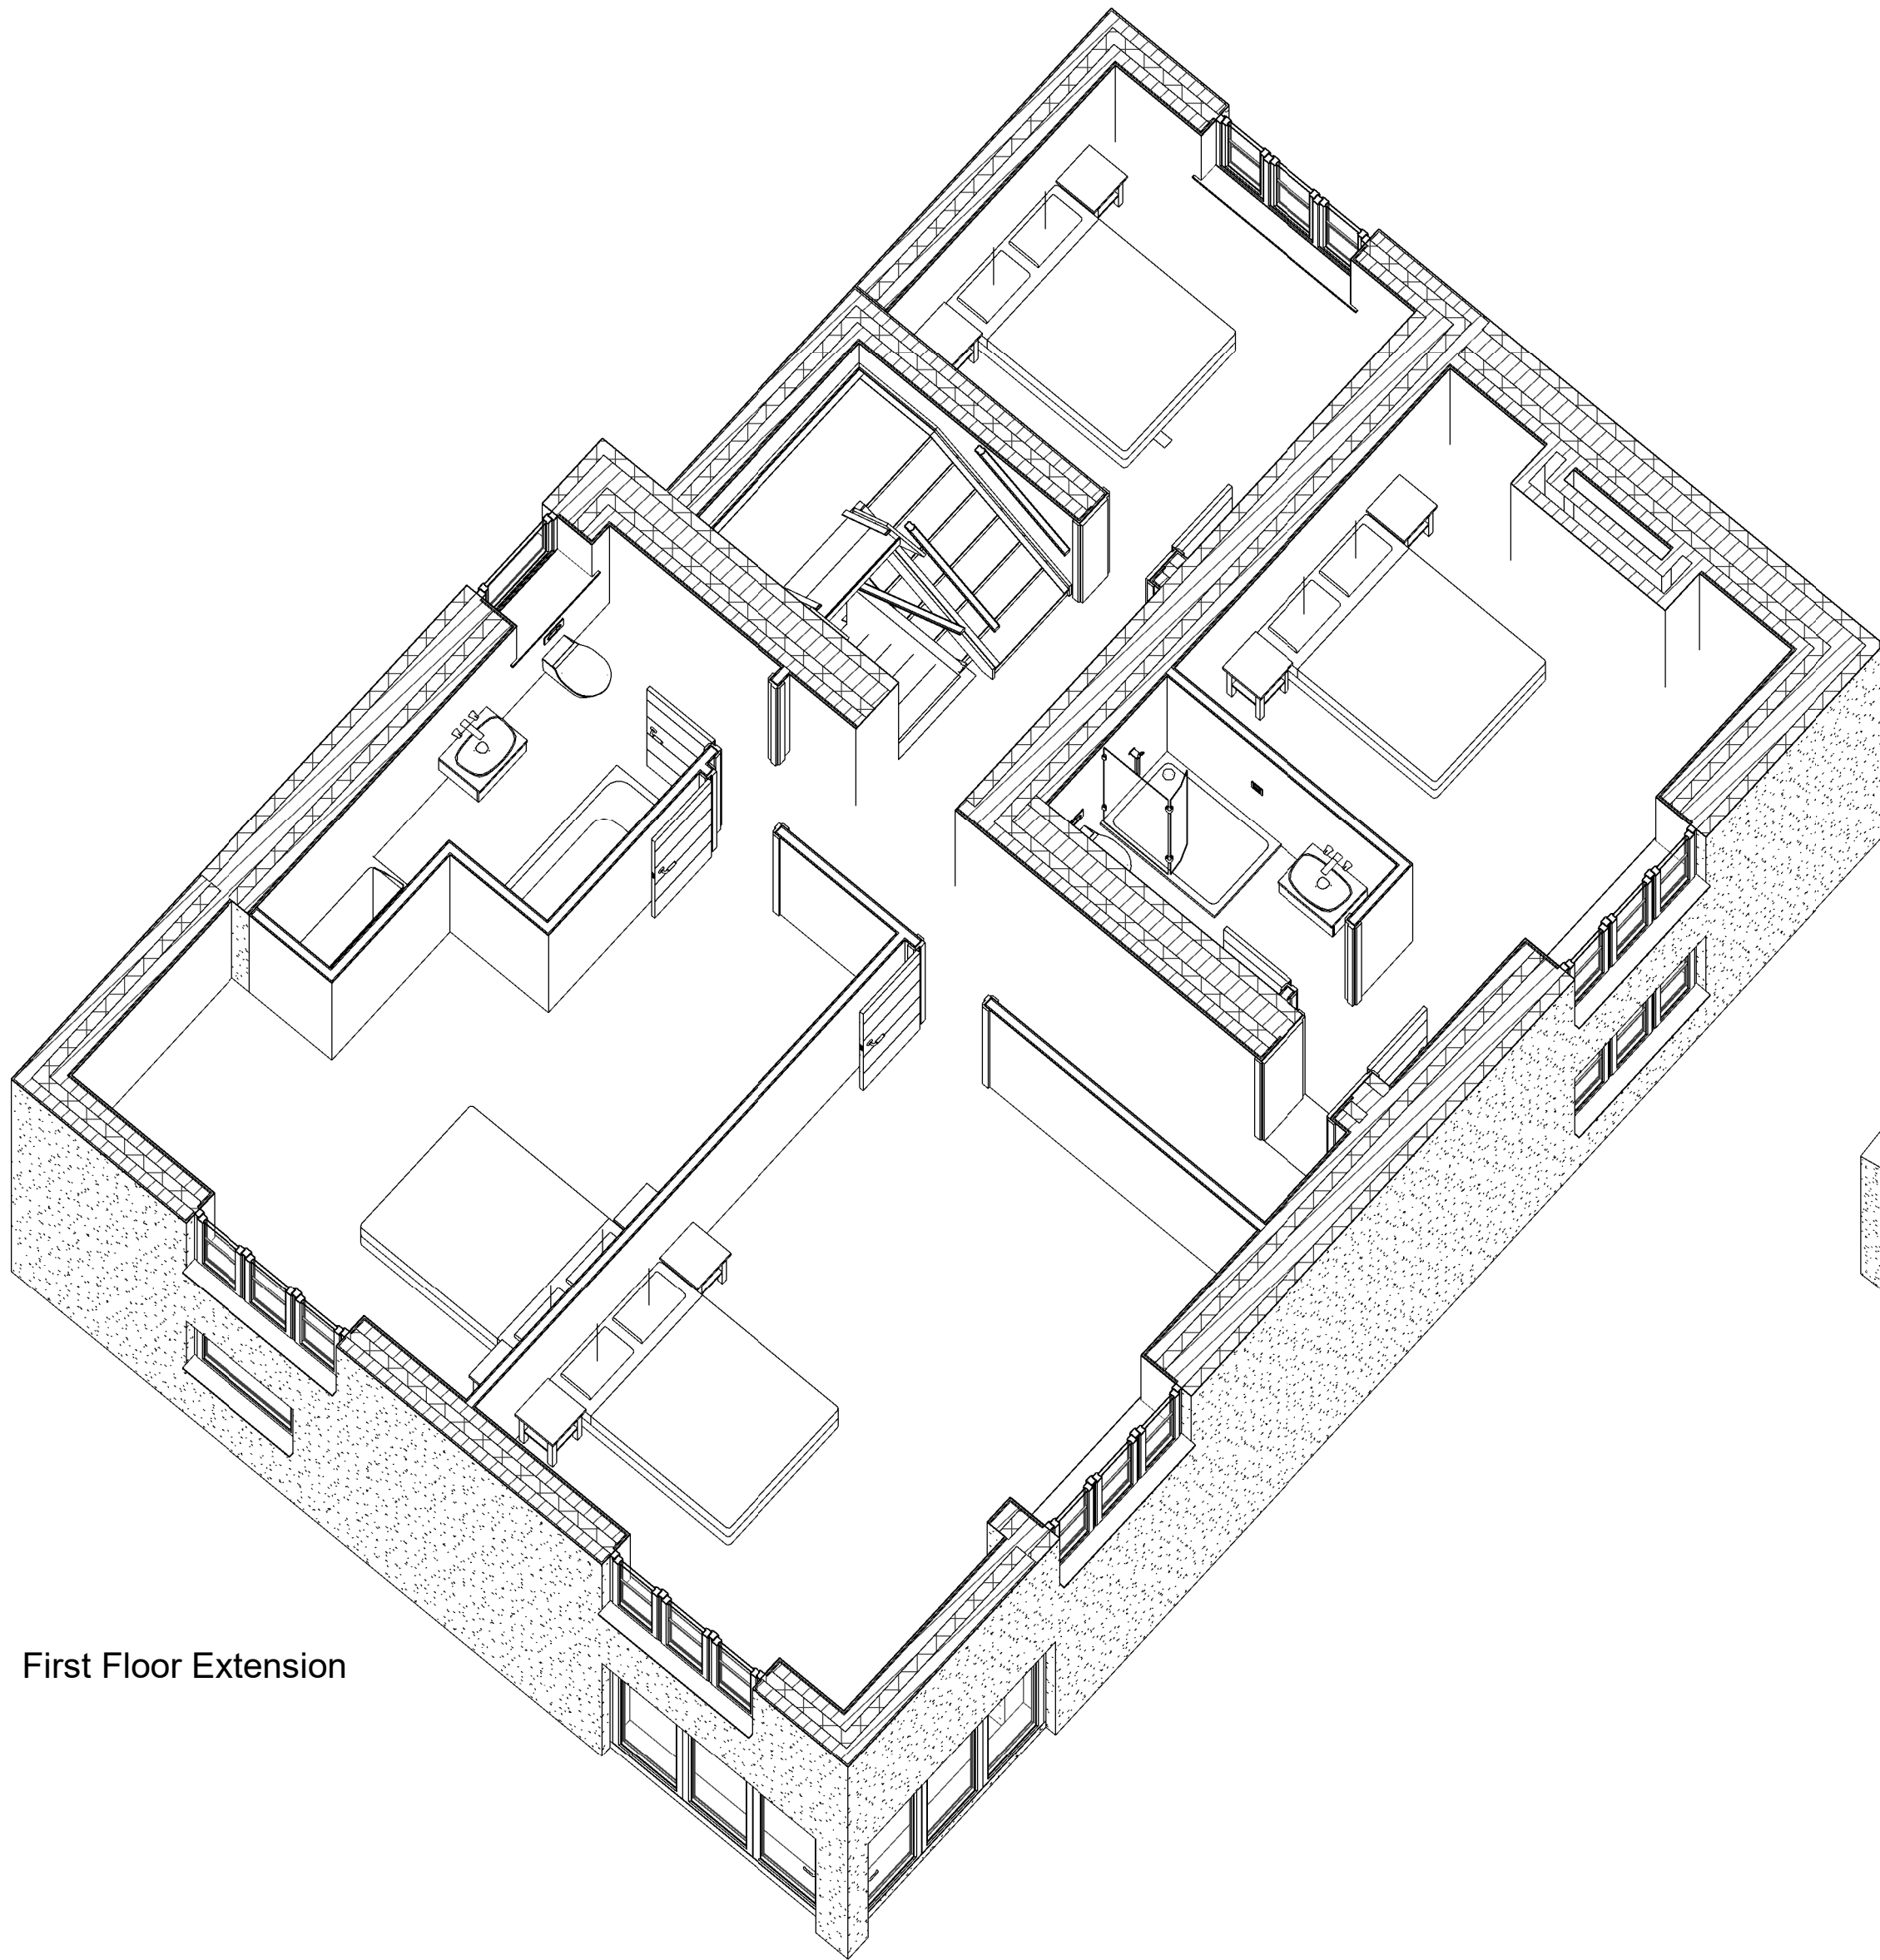

First Floor Extension

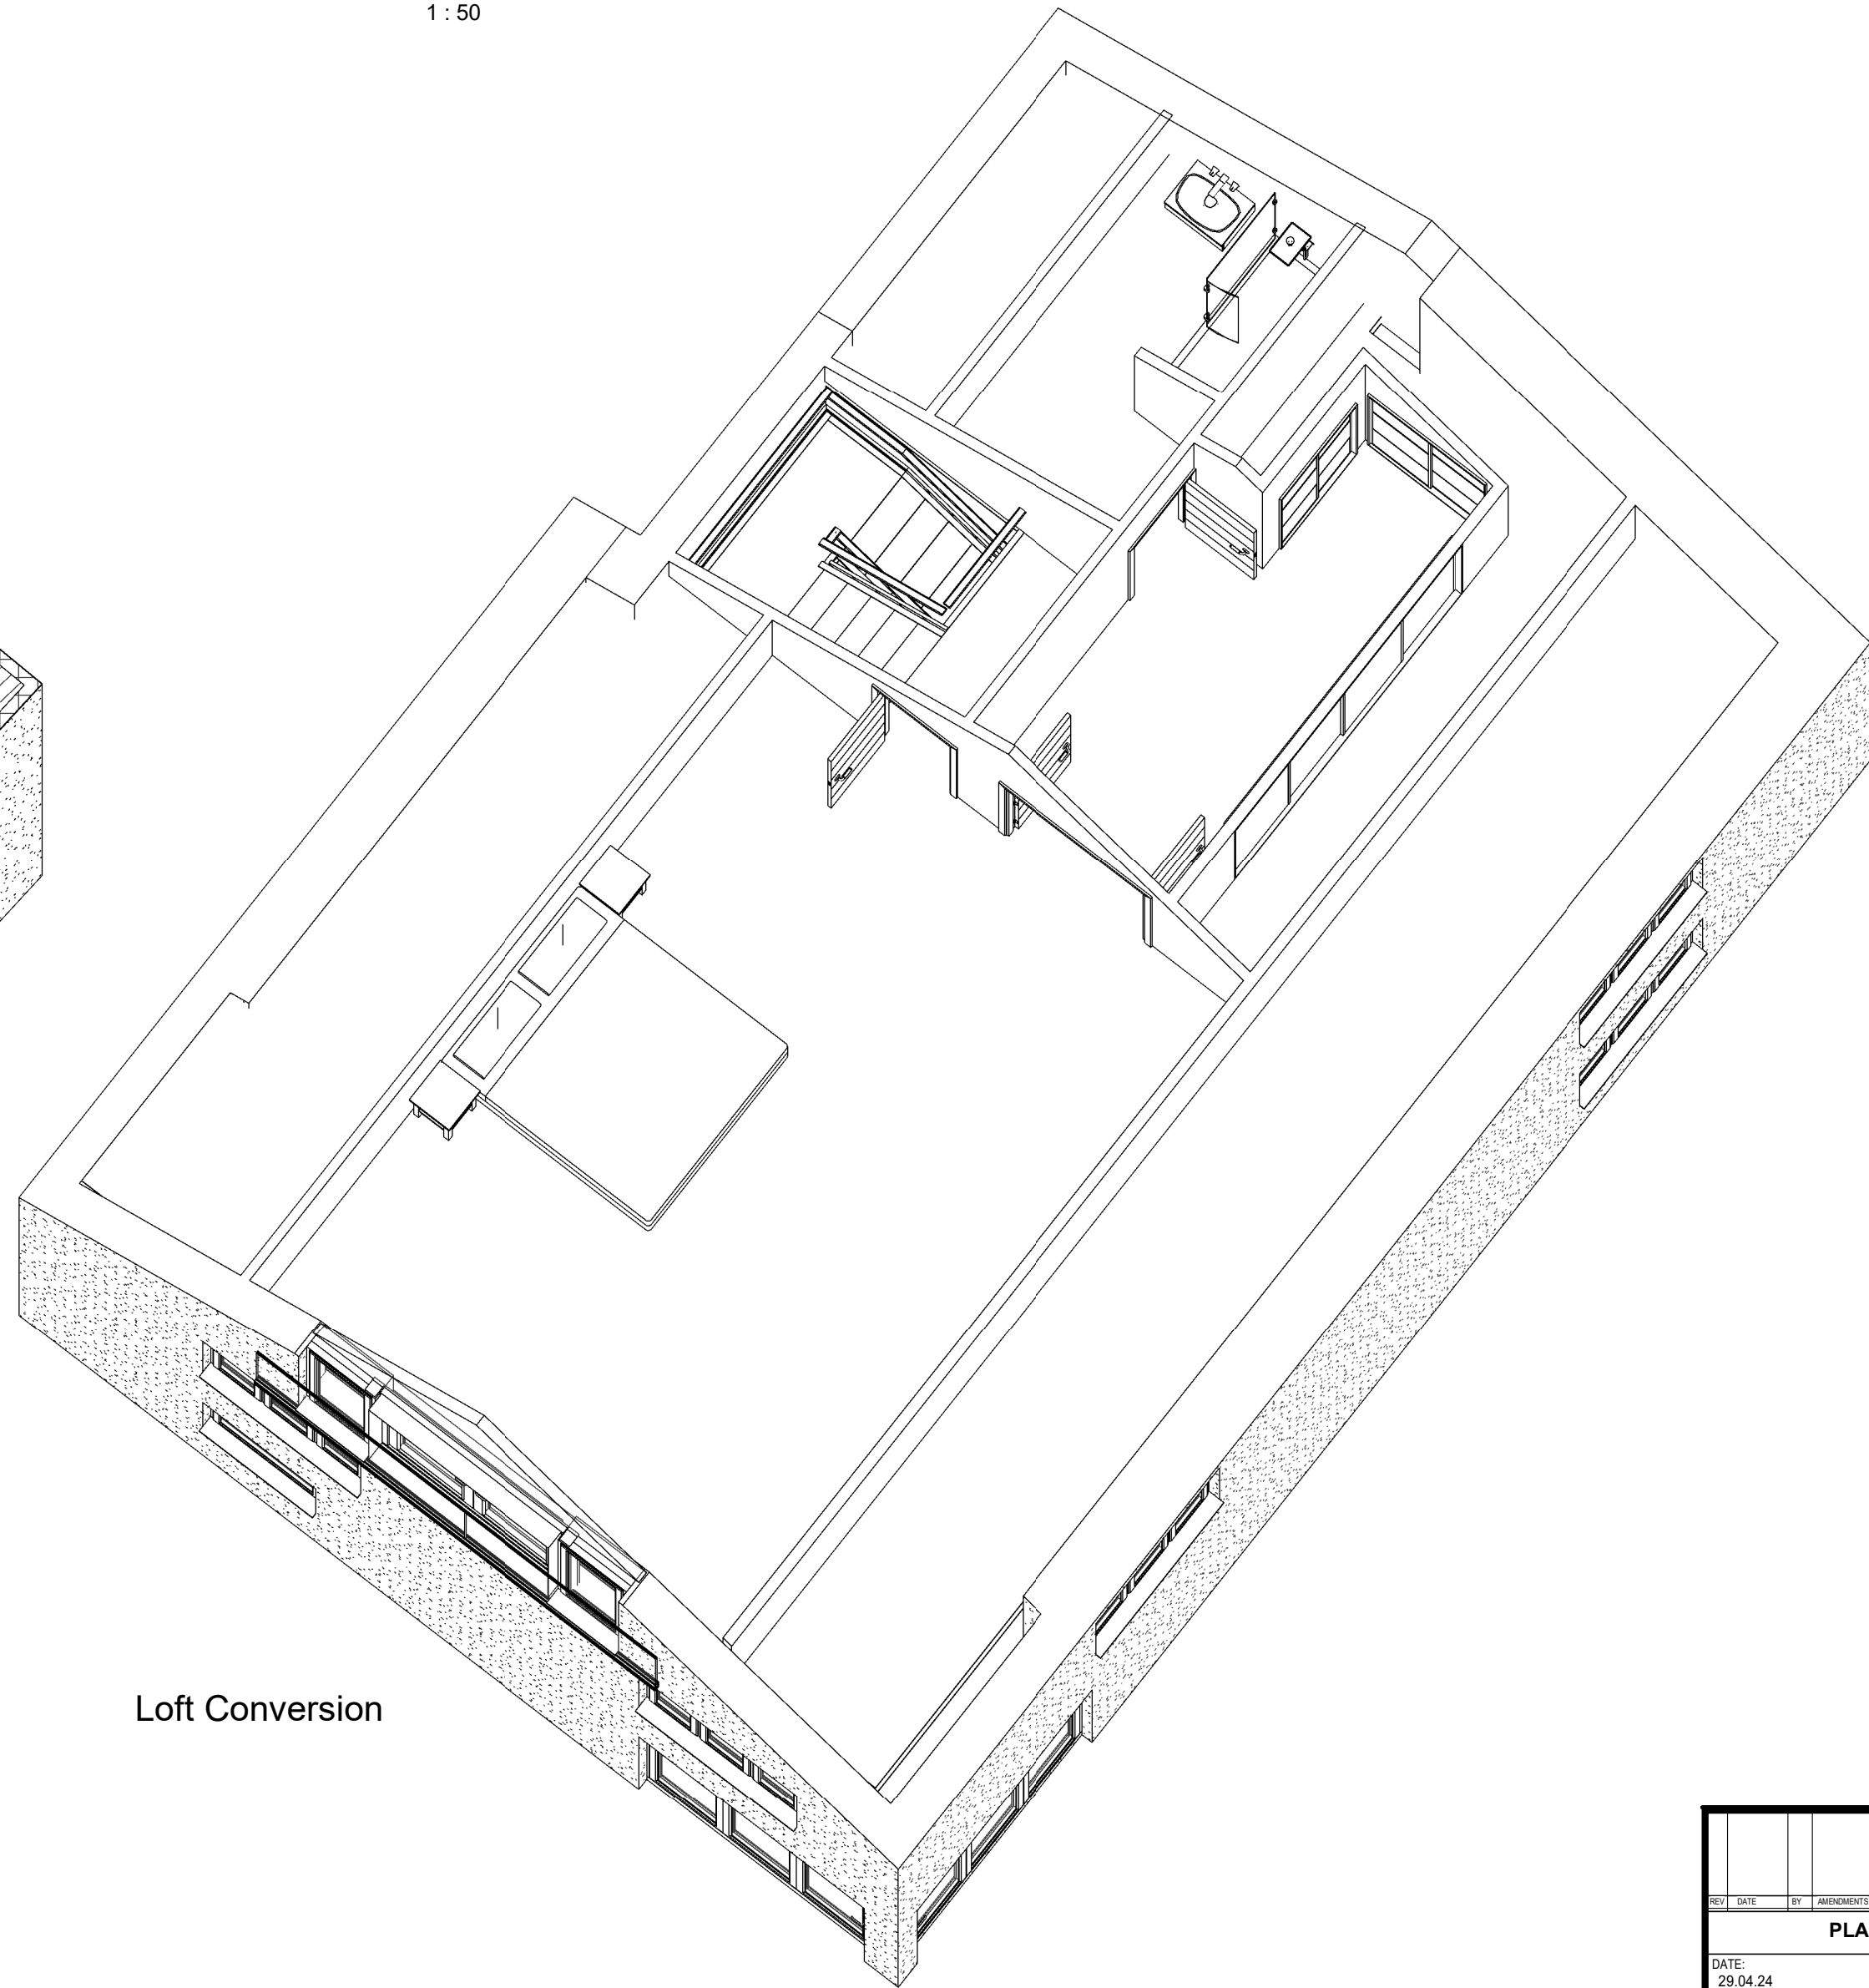

Loft Conversion