


SITE LOCATION





Reproduced by permission of Ordnance Survey on behalf of the Controller of Her Majesty's Stationery Office  
All rights reserved. © Crown Copyright licence no. 100062043

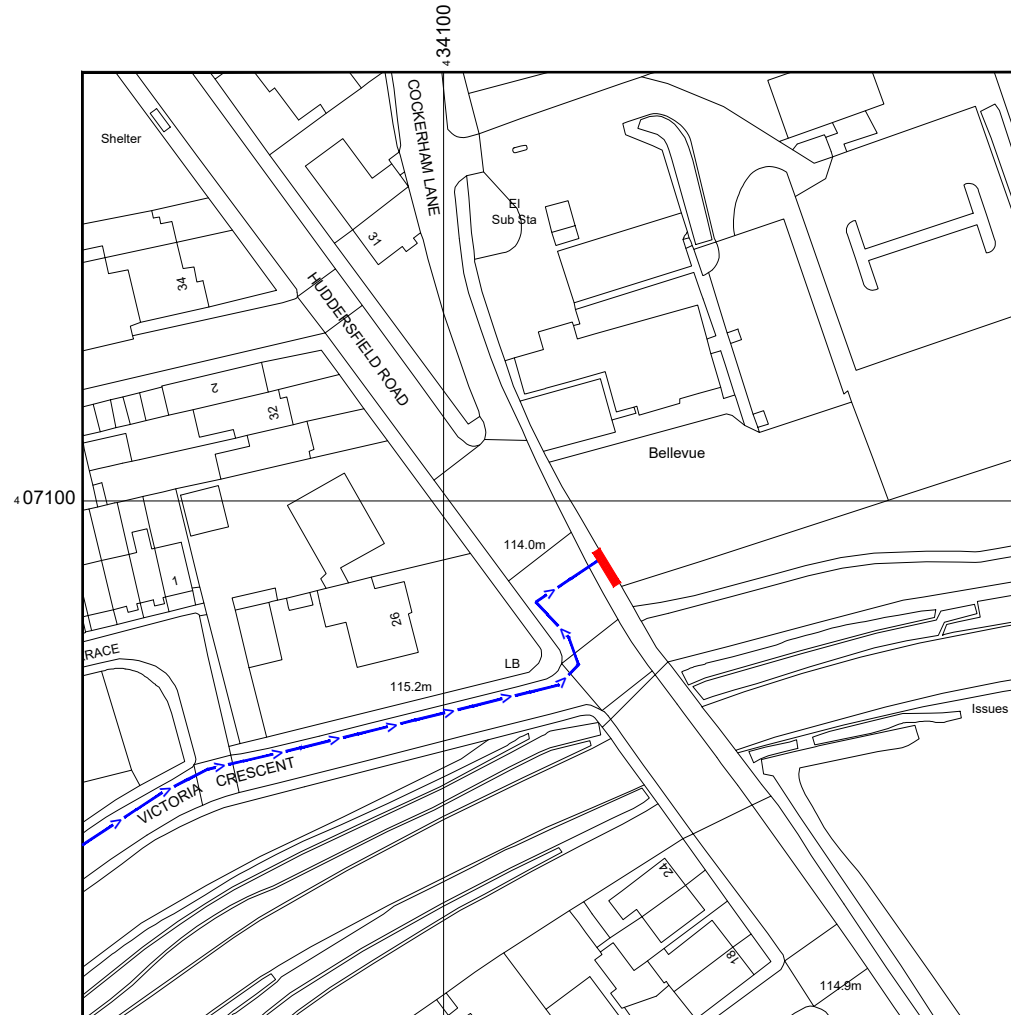

Reproduced by permission of Ordnance Survey on behalf of the Controller of Her Majesty's Stationery Office  
All rights reserved. © Crown Copyright licence no. 100062043


NGR E: 434129 N: 407090

SITE AREA PLAN

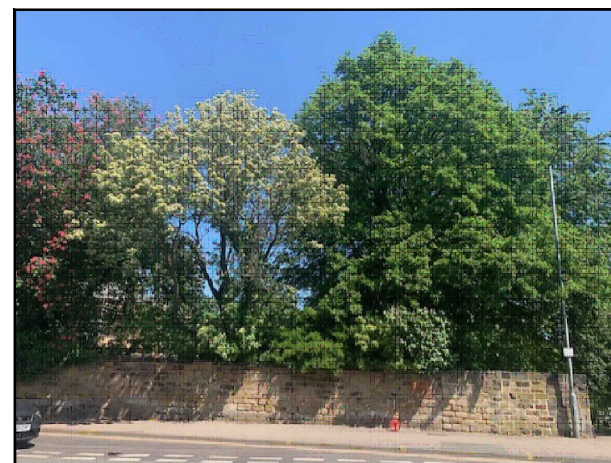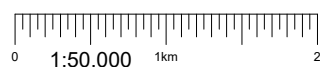

SITE PHOTOGRAPH

SITE LOCATION PLAN

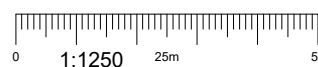

GOOGLE MAPS QR CODE

GOOGLE MAPS - <https://goo.gl/maps/7ZkCMi8TqZXCKh3D6>

GOOGLE STREETVIEW - <https://goo.gl/maps/5JV737Rd7gSCsGPu6>

NOTES:

1. ALL DIMENSIONS IN MM UNLESS OTHERWISE NOTED.


DIRECTIONS TO SITE:

Head north-west on M1. At junction 37, take the A628 exit to Manchester/Barnsley. At Dodworth Roundabout, take the 3rd exit onto Dodworth Rd/A628. At the roundabout, take the 2nd exit onto Pogmoor Rd. Turn right onto Summer Ln. Turn left onto Victoria Cres W. Turn left onto Huddersfield Rd/A635 and site location is on the right hand side.

Site Provider's Property Boundary:



Access Route To Site:

 

Access Route:



Master:	MBNL / EE:	Project:	Purpose of Issue:	Issue:
M001	MBNL	3UK DNSW	Planning	A
Date:	29/05/2023	Revision / Upgrade Description:		
Drawn:	CDN	First Issue - Site nomination dated: TBC		
Checked:	DH			
Approved:	SD			

**CK Hutchison Networks (UK) Limited**

Green Park  
450 Longwater Avenue  
Reading  
RG30 3UR

Design Consultant & Principal Contractor:



**WHP Telecoms**  
Unit 1 Maple Park,  
Low Fields Avenue, Leeds  
LS12 6HH

Tel: 01133023550  
e-mail: info@whptelecoms.com

Site Name:  
**COCKERHAM LANE STREETWORKS**

Site ID:  
**BAR26018**

Address:  
**COCKERHAM LANE,  
HONEYWELL,  
BARNSELY,  
S75 1DB**

Title:  
**002 SITE LOCATION PLAN**

Project:  
**3UK DNSW**

Purpose of Issue:  
**PLANNING**

EE Cell ID:	MBNL Cell ID:	Cell ID:
<b>95392</b>	<b>BAR161</b>	<b>S1630</b>

Master Drawing No:	Issue:
<b>BAR26018_M001</b>	<b>A</b>



Existing street sign

Cockerham Lane  
(30mph)

Footpath

Approx. Trees Level  
12-16m AGL


Existing chamber

Existing approx. 8.0m high streetlight

ELEVATION A

Huddersfield Road  
(30mph)

EXISTING SITE PLAN

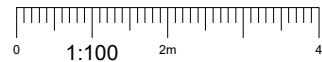

NOTES:

- 1. ALL DIMENSIONS IN MM UNLESS OTHERWISE NOTED.

Master:	MBNL / EE:	Project:	Purpose of Issue:	Issue:
M001	MBNL	3UK DNSW	Planning	A
Date:	Revision / Upgrade Description:			
29/05/2023	First Issue - Site nomination dated: TBC			
Drawn:	CDN			
Checked:	DH			
Approved:	SD			

**CK Hutchison  
Networks (UK)  
Limited**

Green Park  
450 Longwater Avenue  
Reading  
RG30 3UR

Design Consultant & Principal Contractor:



**WHP Telecoms**  
Unit 1 Maple Park,  
Low Fields Avenue, Leeds  
LS12 6HH

Tel: 01133023550  
e-mail: info@whptelecoms.com

Site Name:  
**COCKERHAM LANE STREETWORKS**

Site ID:  
**BAR26018**

Address:  
**COCKERHAM LANE,  
HONEYWELL,  
BARNSELY,  
S75 1DB**


Title:  
**100 EXISTING SITE PLAN**

Project:  
**3UK DNSW**

Purpose of Issue:  
**PLANNING**

EE Cell ID:	MBNL Cell ID:	Cell ID:
<b>95392</b>	<b>BAR161</b>	<b>S1630</b>

Master Drawing No:	Issue:
<b>BAR26018_M001</b>	<b>A</b>

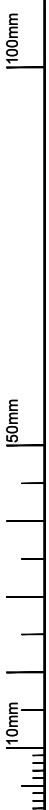



NOTES:

1. ALL DIMENSIONS IN MM UNLESS OTHERWISE NOTED.

Master:	MBNL / EE:	Project:	Purpose of Issue:	Issue:
M001	MBNL	3UK DNSW	Planning	A
Date:	Revision / Upgrade Description:			
29/05/2023	First Issue - Site nomination dated: TBC			
Drawn:	CDN			
Checked:	DH			
Approved:	SD			

**CK Hutchison Networks (UK) Limited**

Green Park  
450 Longwater Avenue  
Reading  
RG30 3UR

Design Consultant & Principal Contractor:



**WHP Telecoms**  
Unit 1 Maple Park,  
Low Fields Avenue, Leeds  
LS12 6HH

Tel: 01133023550  
e-mail: info@whptelecoms.com

Site Name:  
**COCKERHAM LANE STREETWORKS**

Site ID:  
**BAR26018**

Address:  
**COCKERHAM LANE,  
HONEYWELL,  
BARNSELY,  
S75 1DB**

Title:  
**150 EXISTING ELEVATION A**


Project:  
**3UK DNSW**

Purpose of Issue:  
**PLANNING**


EE Cell ID: <b>95392</b>	MBNL Cell ID: <b>BAR161</b>	Cell ID: <b>S1630</b>
-----------------------------	--------------------------------	--------------------------

Master Drawing No: <b>BAR26018_M001</b>	Issue: <b>A</b>
--	--------------------

EXISTING ELEVATION A

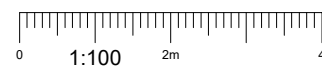

100mm  
50mm  
10mm

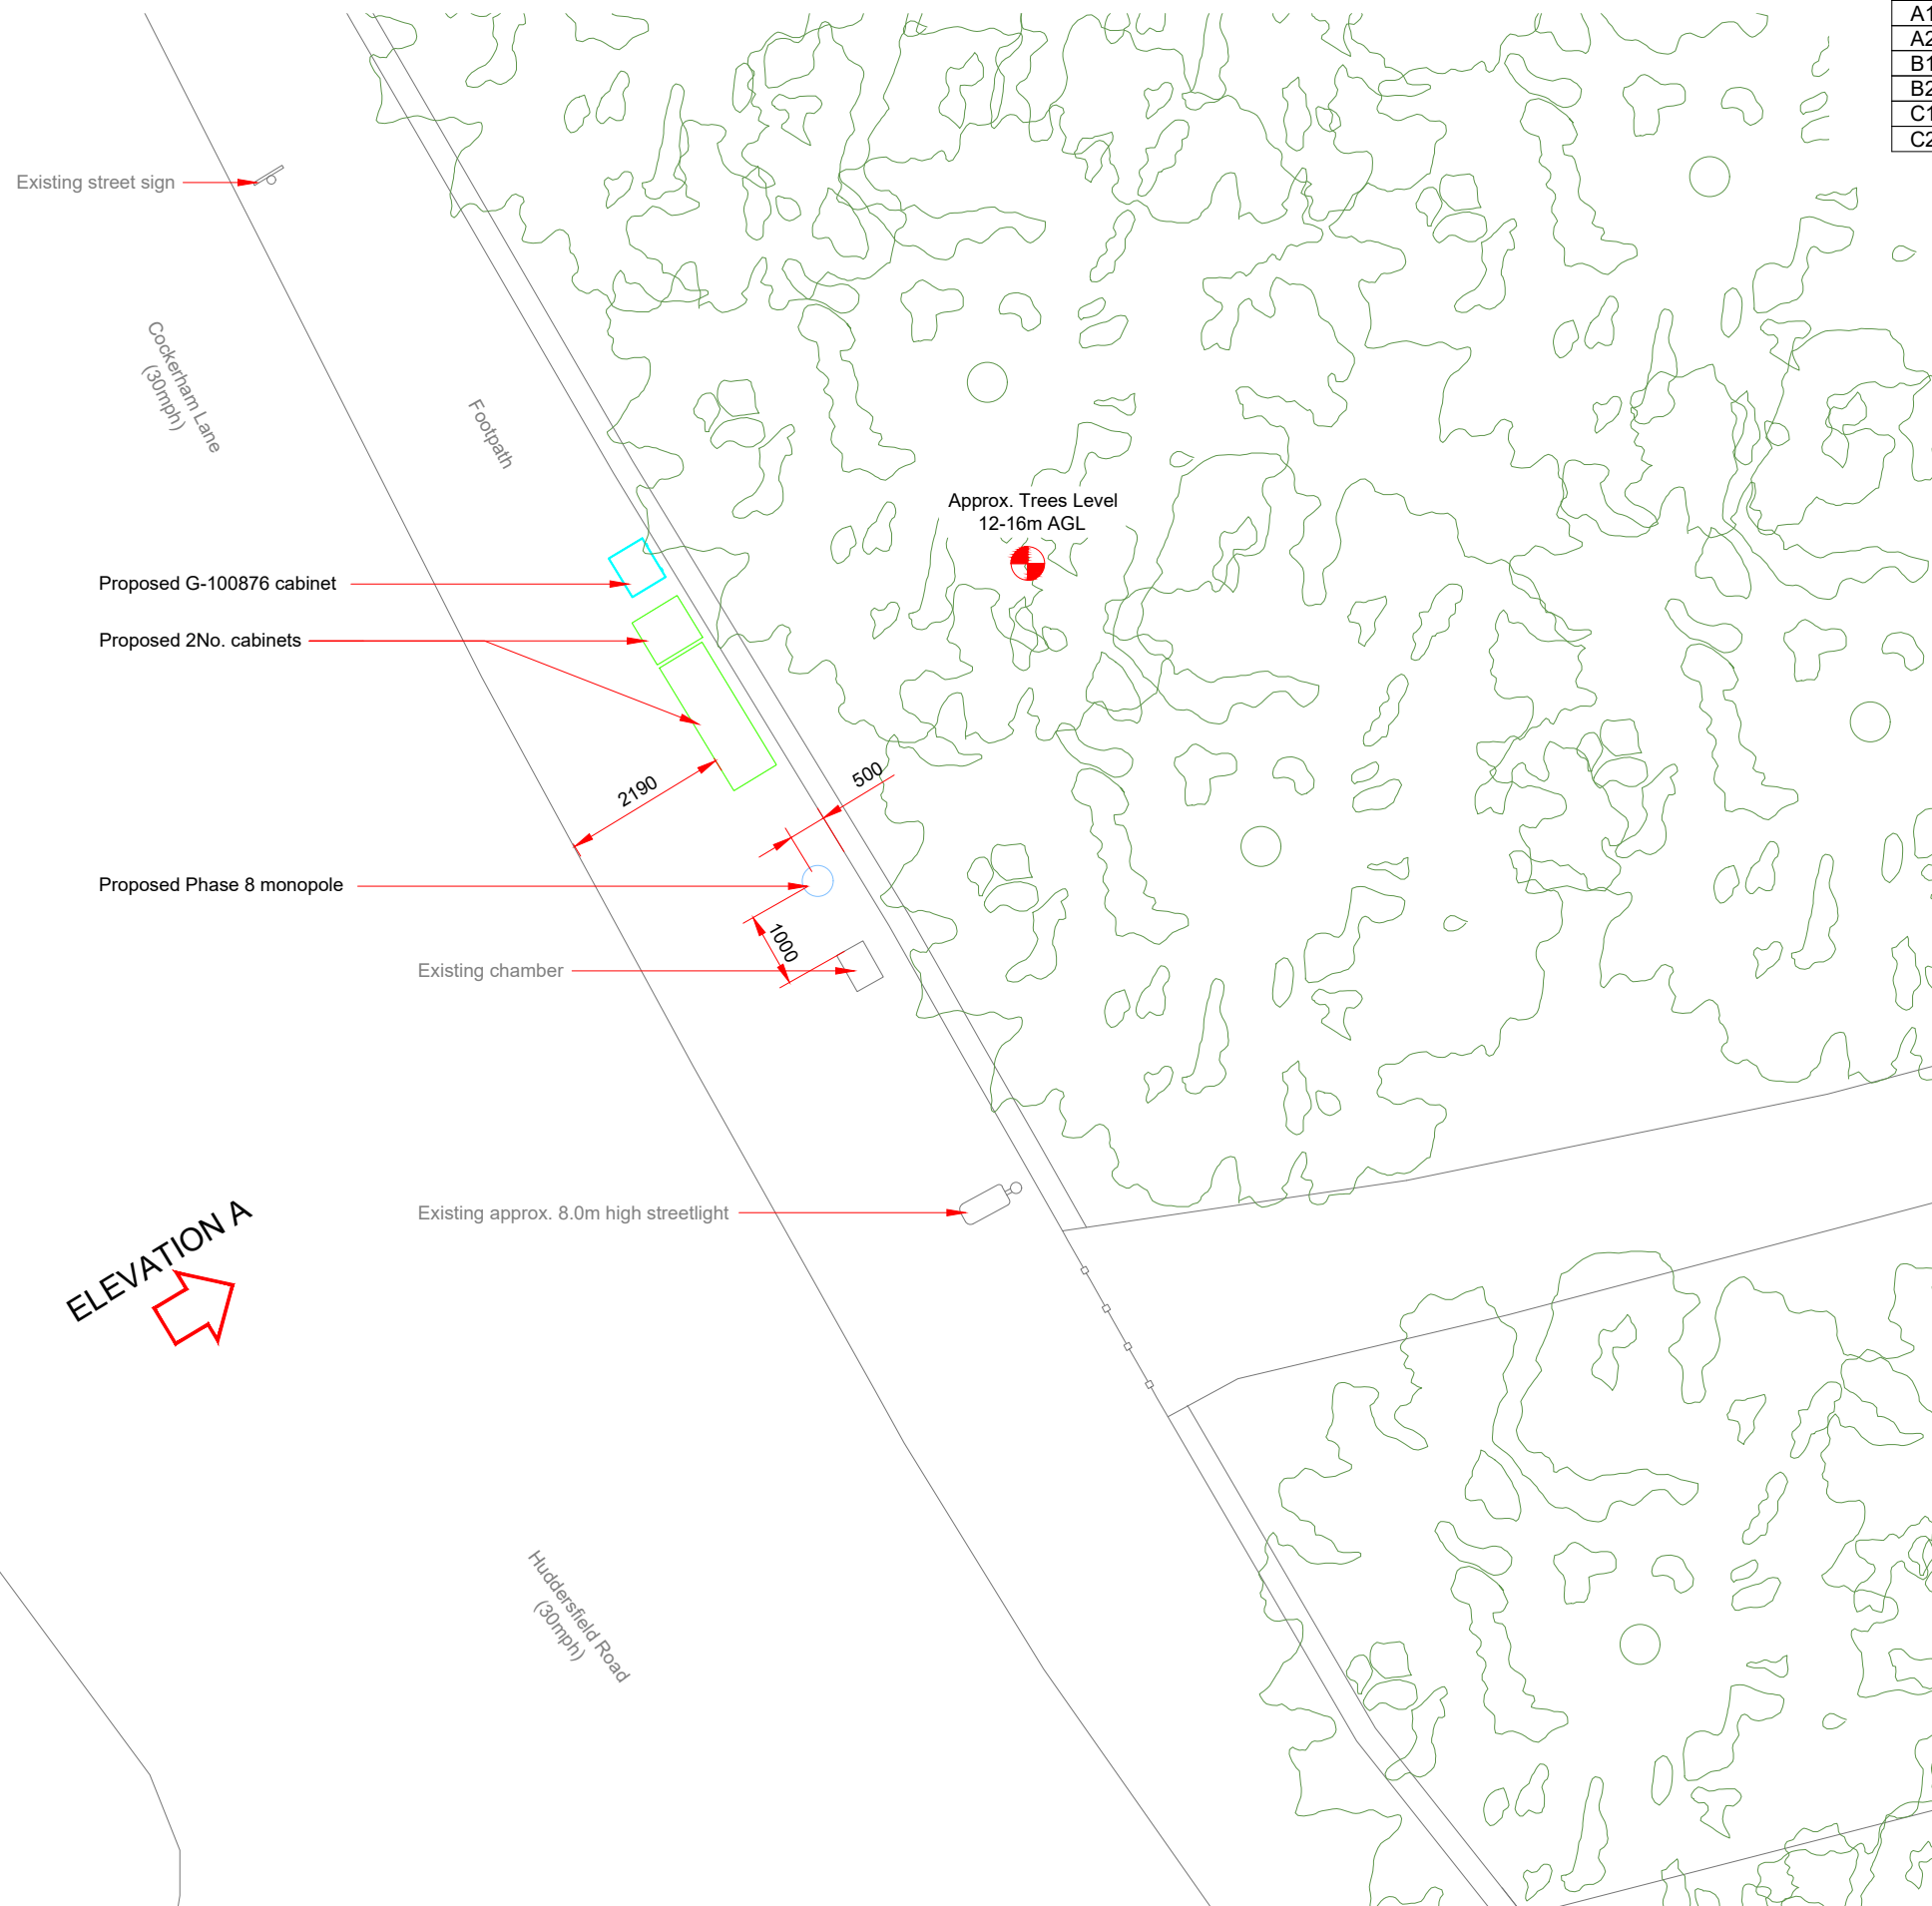


Antenna Aperture ID	Proposed 4G/5G Bearing
A1	0°
A2	0°
B1	120°
B2	120°
C1	240°
C2	240°

NOTES:  
1. ALL DIMENSIONS IN MM UNLESS OTHERWISE NOTED.

Master: M001	MBNL / EE: MBNL	Project: 3UK DNSW	Purpose of Issue: Planning	Issue: A
Date: 29/05/2023	Revision / Upgrade Description: First Issue - Site nomination dated: TBC			
Drawn: CDN				
Checked: DH				
Approved: SD				

**CK Hutchison Networks (UK) Limited**  
 Green Park  
 450 Longwater Avenue  
 Reading  
 RG30 3UR

Design Consultant & Principal Contractor:



**WHP Telecoms**  
 Unit 1 Maple Park,  
 Low Fields Avenue, Leeds  
 LS12 6HH  
 Tel: 01133023550  
 e-mail: info@whptelecoms.com

Site Name: **COCKERHAM LANE STREETWORKS**

Site ID: **BAR26018**

Address: **COCKERHAM LANE,  
 HONEYWELL,  
 BARNSELY,  
 S75 1DB**

Title: **210 PROPOSED SITE PLAN**



Project: **3UK DNSW**

Purpose of Issue: **PLANNING**

EE Cell ID: <b>95392</b>	MBNL Cell ID: <b>BAR161</b>	Cell ID: <b>S1630</b>
--------------------------	-----------------------------	-----------------------


Master Drawing No: **BAR26018\_M001** Issue: **A**

PROPOSED SITE PLAN

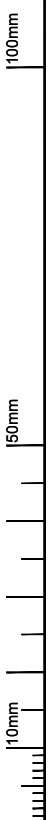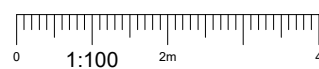

Antenna Aperture ID	Proposed 4G/5G Bearing
A1	0°
A2	0°
B1	120°
B2	120°
C1	240°
C2	240°


NOTES:  
1. ALL DIMENSIONS IN MM UNLESS OTHERWISE NOTED.

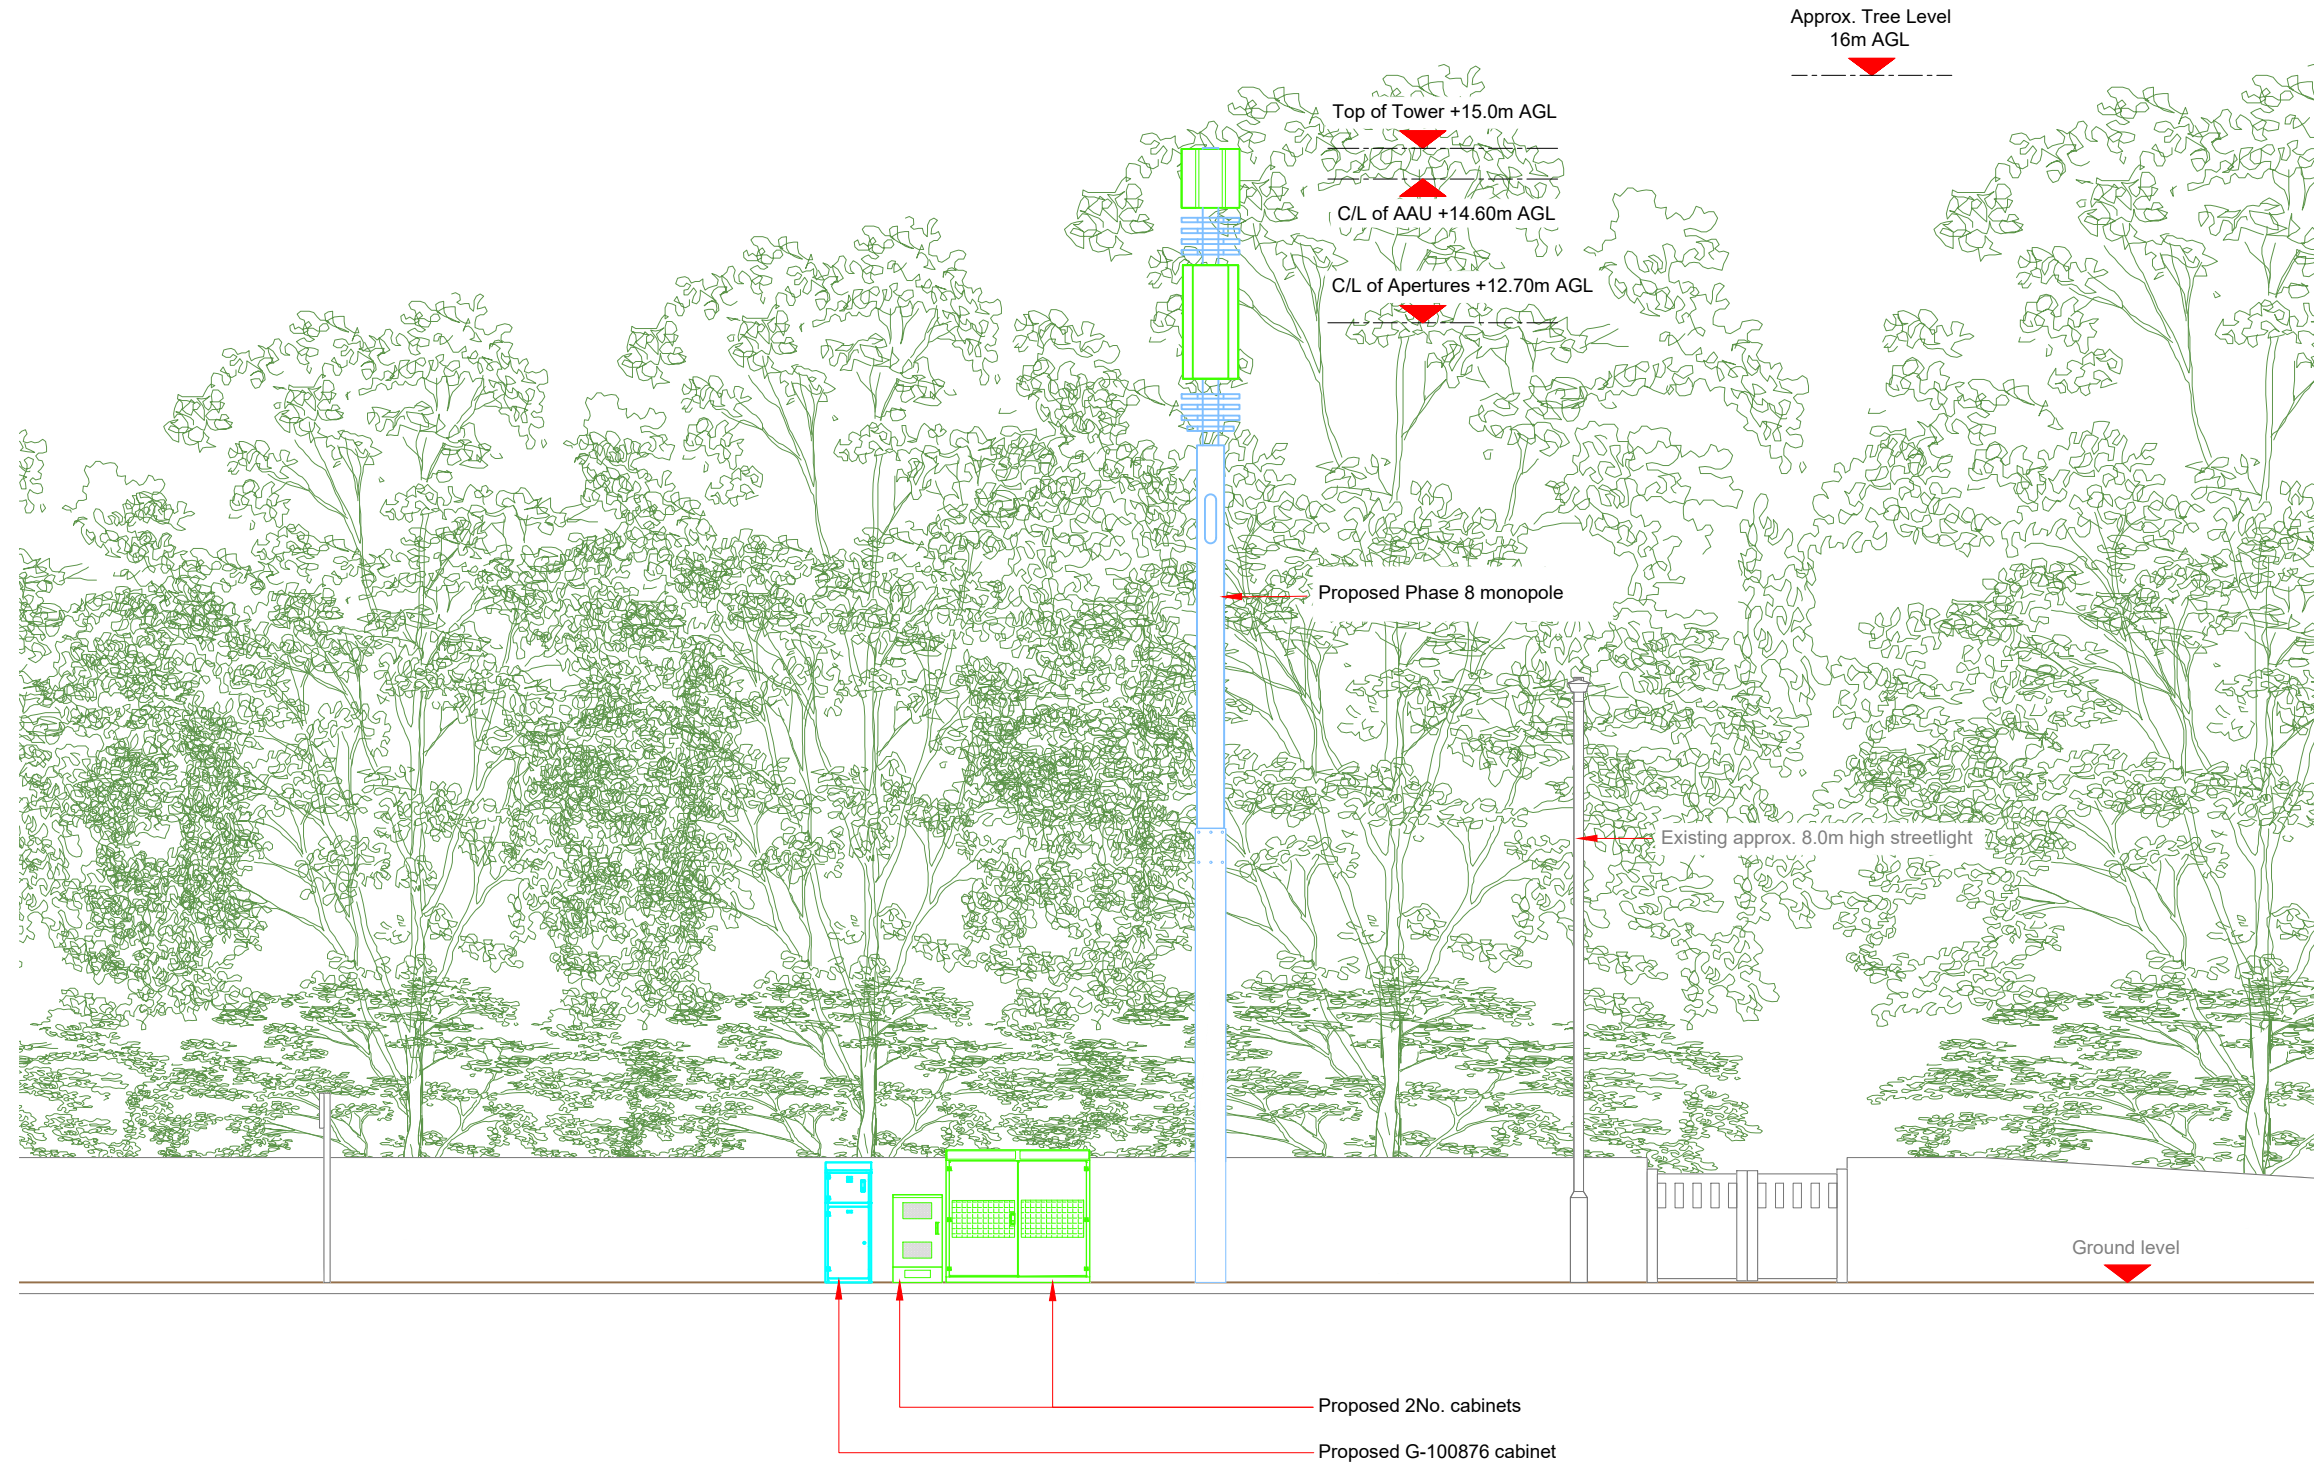

PROPOSED ELEVATION  
0 1:100 2m 4

Master: M001	MBNL / EE:	Project: 3UK DNSW	Purpose of Issue: Planning	Issue: A
Date: 29/05/2023	Revision / Upgrade Description:			
Drawn: CDN	First Issue - Site nomination dated: TBC			
Checked: DH				
Approved: SD				

**CK Hutchison Networks (UK) Limited**  
Green Park  
450 Longwater Avenue  
Reading  
RG30 3UR

Design Consultant & Principal Contractor:  
 **WHP Telecoms**  
Unit 1 Maple Park,  
Low Fields Avenue, Leeds  
LS12 6HH  
Tel: 01133023550  
e-mail: info@whptelecoms.com

Site Name:  
**COCKERHAM LANE STREETWORKS**

Site ID:  
**BAR26018**

Address:  
**COCKERHAM LANE,  
HONEYWELL,  
BARNSELY,  
S75 1DB**

Title:  
**260 PROPOSED ELEVATION**

Project:  
**3UK DNSW**

Purpose of Issue:  
**PLANNING**

EE Cell ID: <b>95392</b>	MBNL Cell ID: <b>BAR161</b>	Cell ID: <b>S1630</b>
-----------------------------	--------------------------------	--------------------------

Master Drawing No: <b>BAR26018_M001</b>	Issue: <b>A</b>
--	--------------------