



SIDE ELEVATION TO NO 11

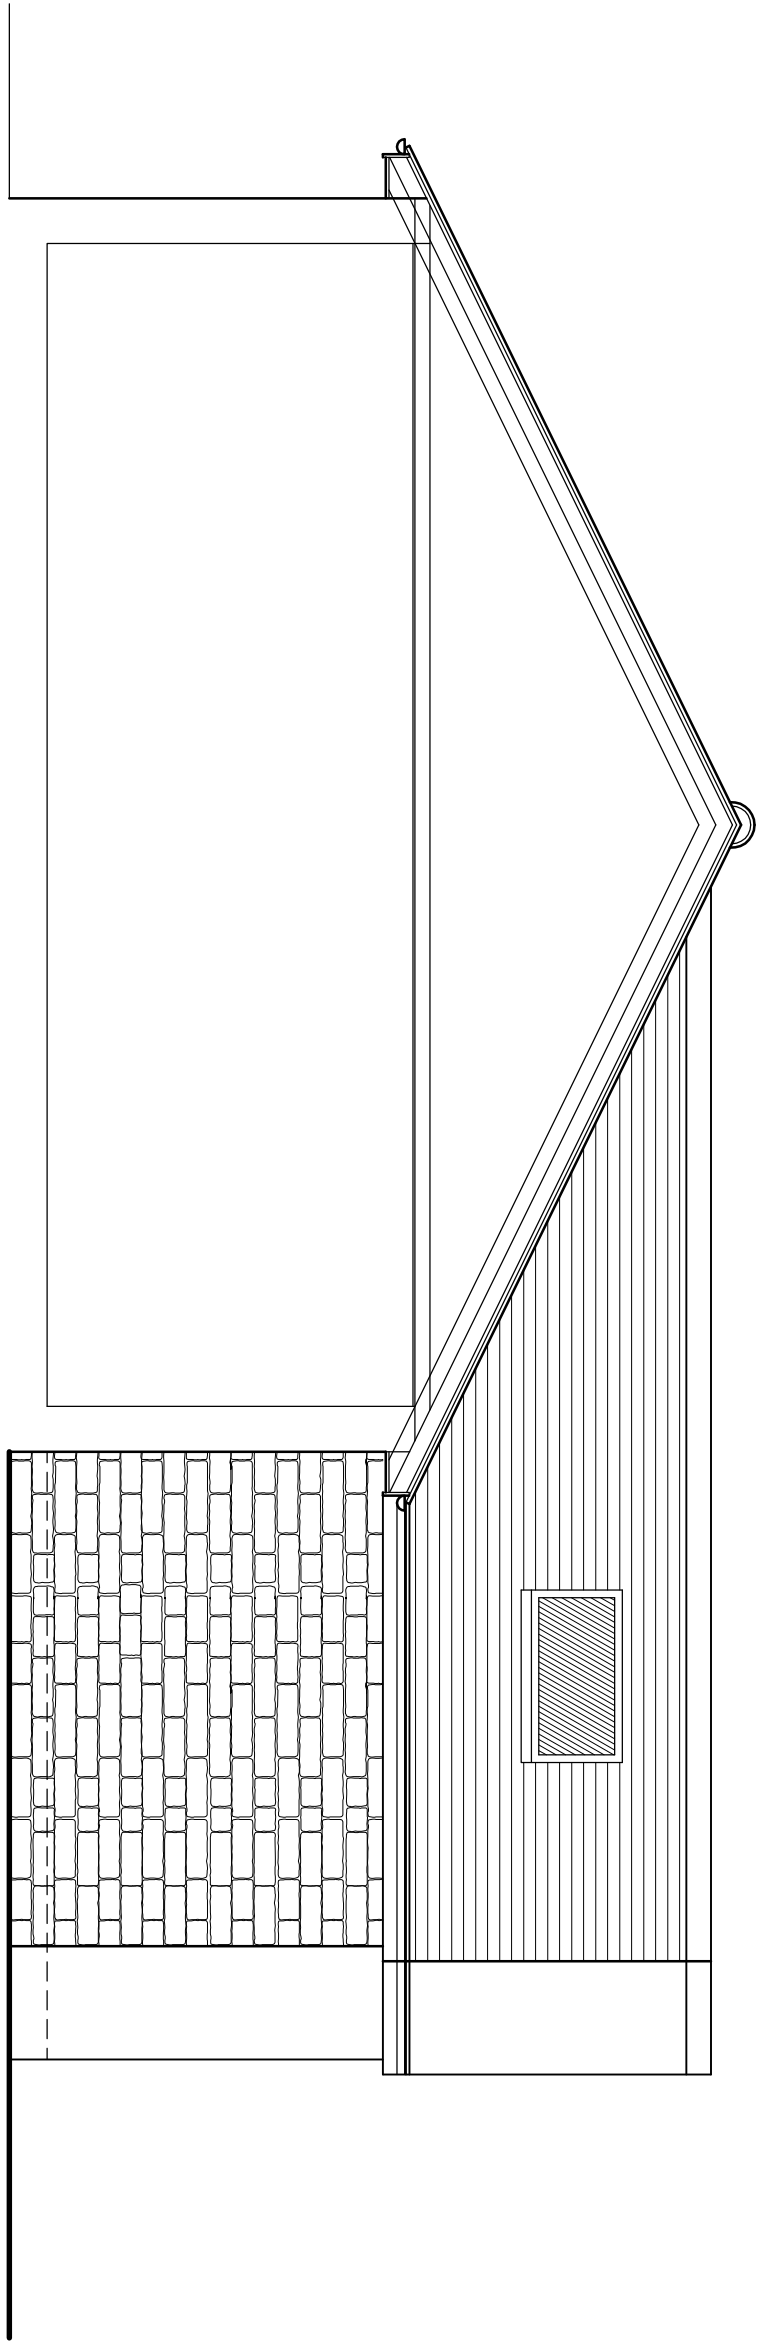

SIDE ELEVATION TO NO 7

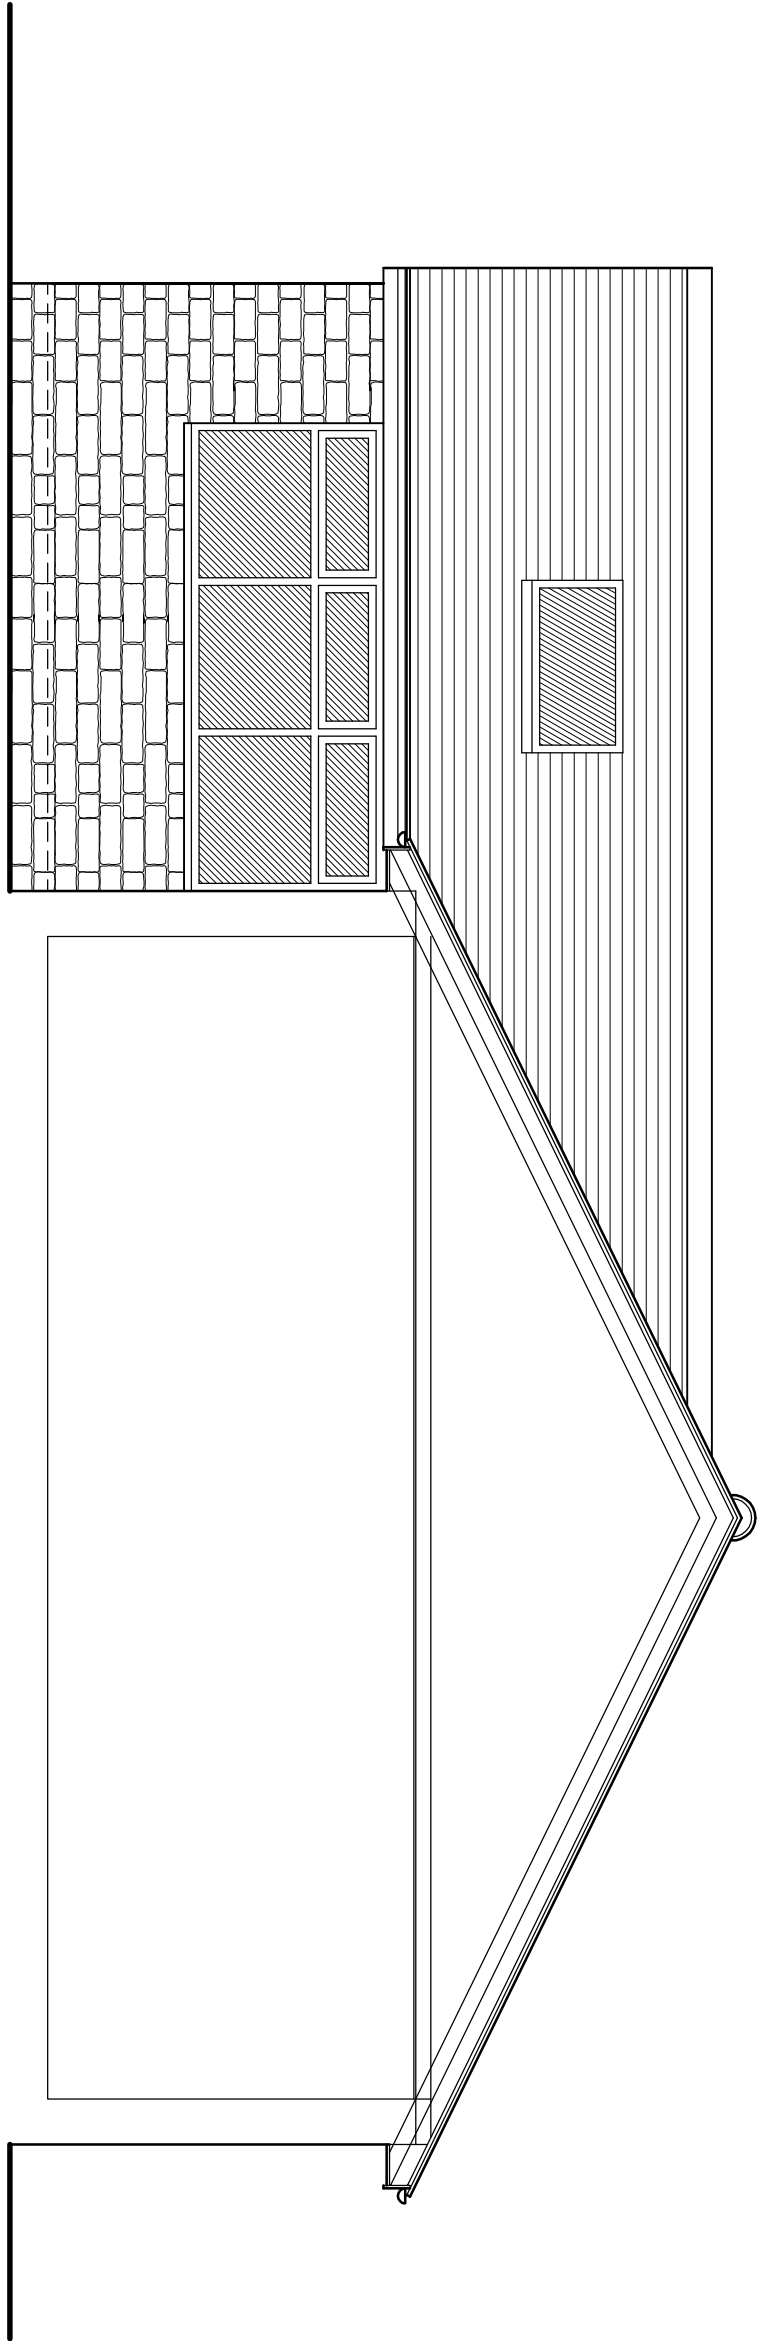

Andromeda ARCHITECTURE 686 STANNINGTON ROAD SHEFFIELD S6 6AJ Tel: (0114) 2854 207	JANET SCOTT / DEREK WATSON, 9 PARK LANE, WESTWOOD, SHEFFIELDD, S35 4LG			SEPERATED SUN LOUNGE	
	PLAN AND ELEVATION	1/50 @ A3	OCT. 2009	02/1009/SK1.2B	