


HOUSE TYPE N403B
4 Bed Corner Turner/ Dual
Aspect
128.6 sq.m/ 1384 sq.ft

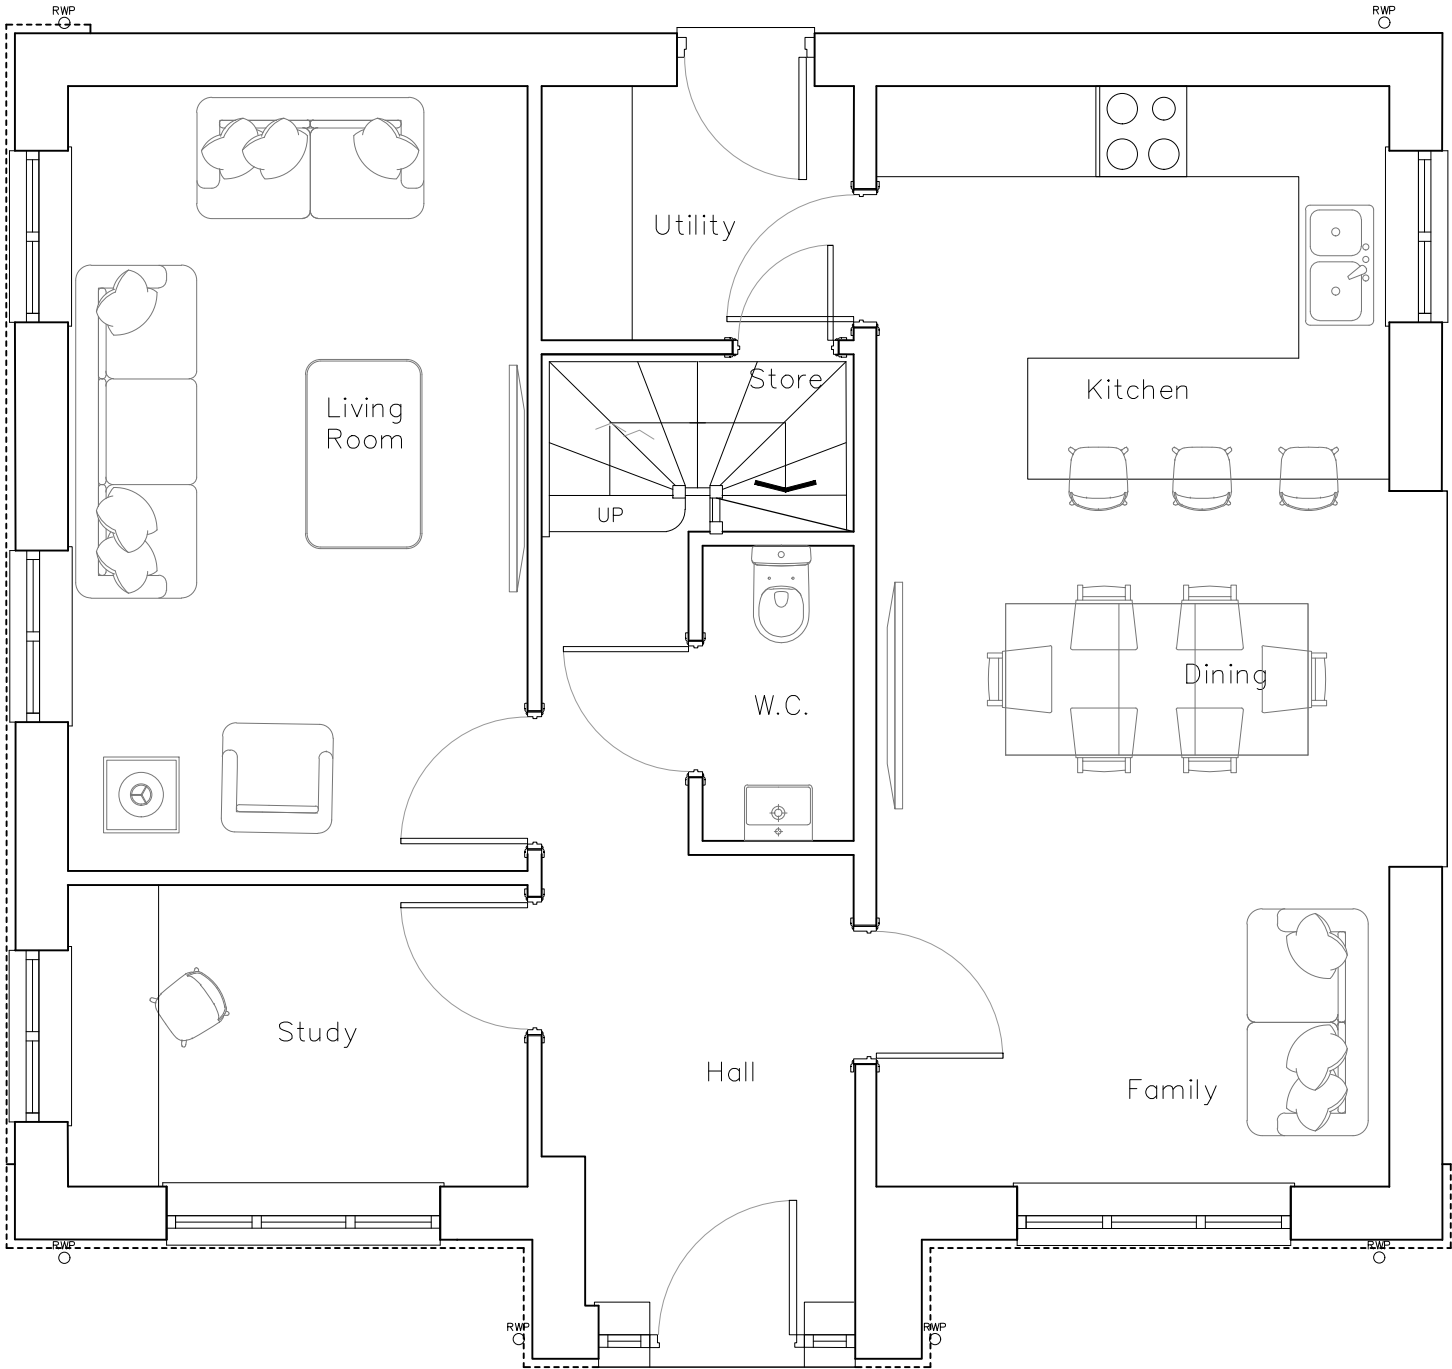

AS
Plot 11

GROUND FLOOR

-	-	-	-
Rev	By	Note	Date



NEWETT
HOMES

Thorp Arch Grange Walton Road Thorp Arch Wetherby LS23 7
T: 01937 543 595 F: 01937 582 333 E: info@berkeleydeveer.co

PROJECT	New Smithy Avenue, Thurlstone		
TITLE	N403B Ground Floor Layout		
DATE	29.07.20	SCALE	1:50@A3
DWG. NO	N403B.01	REVISION	—
DRAWN	JL	CHECKED	JL

DO NOT SCALE FROM DRAWINGS. ANY DISCREPANCIES TO
BE NOTIFIED TO THE ARCHITECTS. COPYRIGHT RESERVED