



Location Plan. Scale 1:1250 ft.

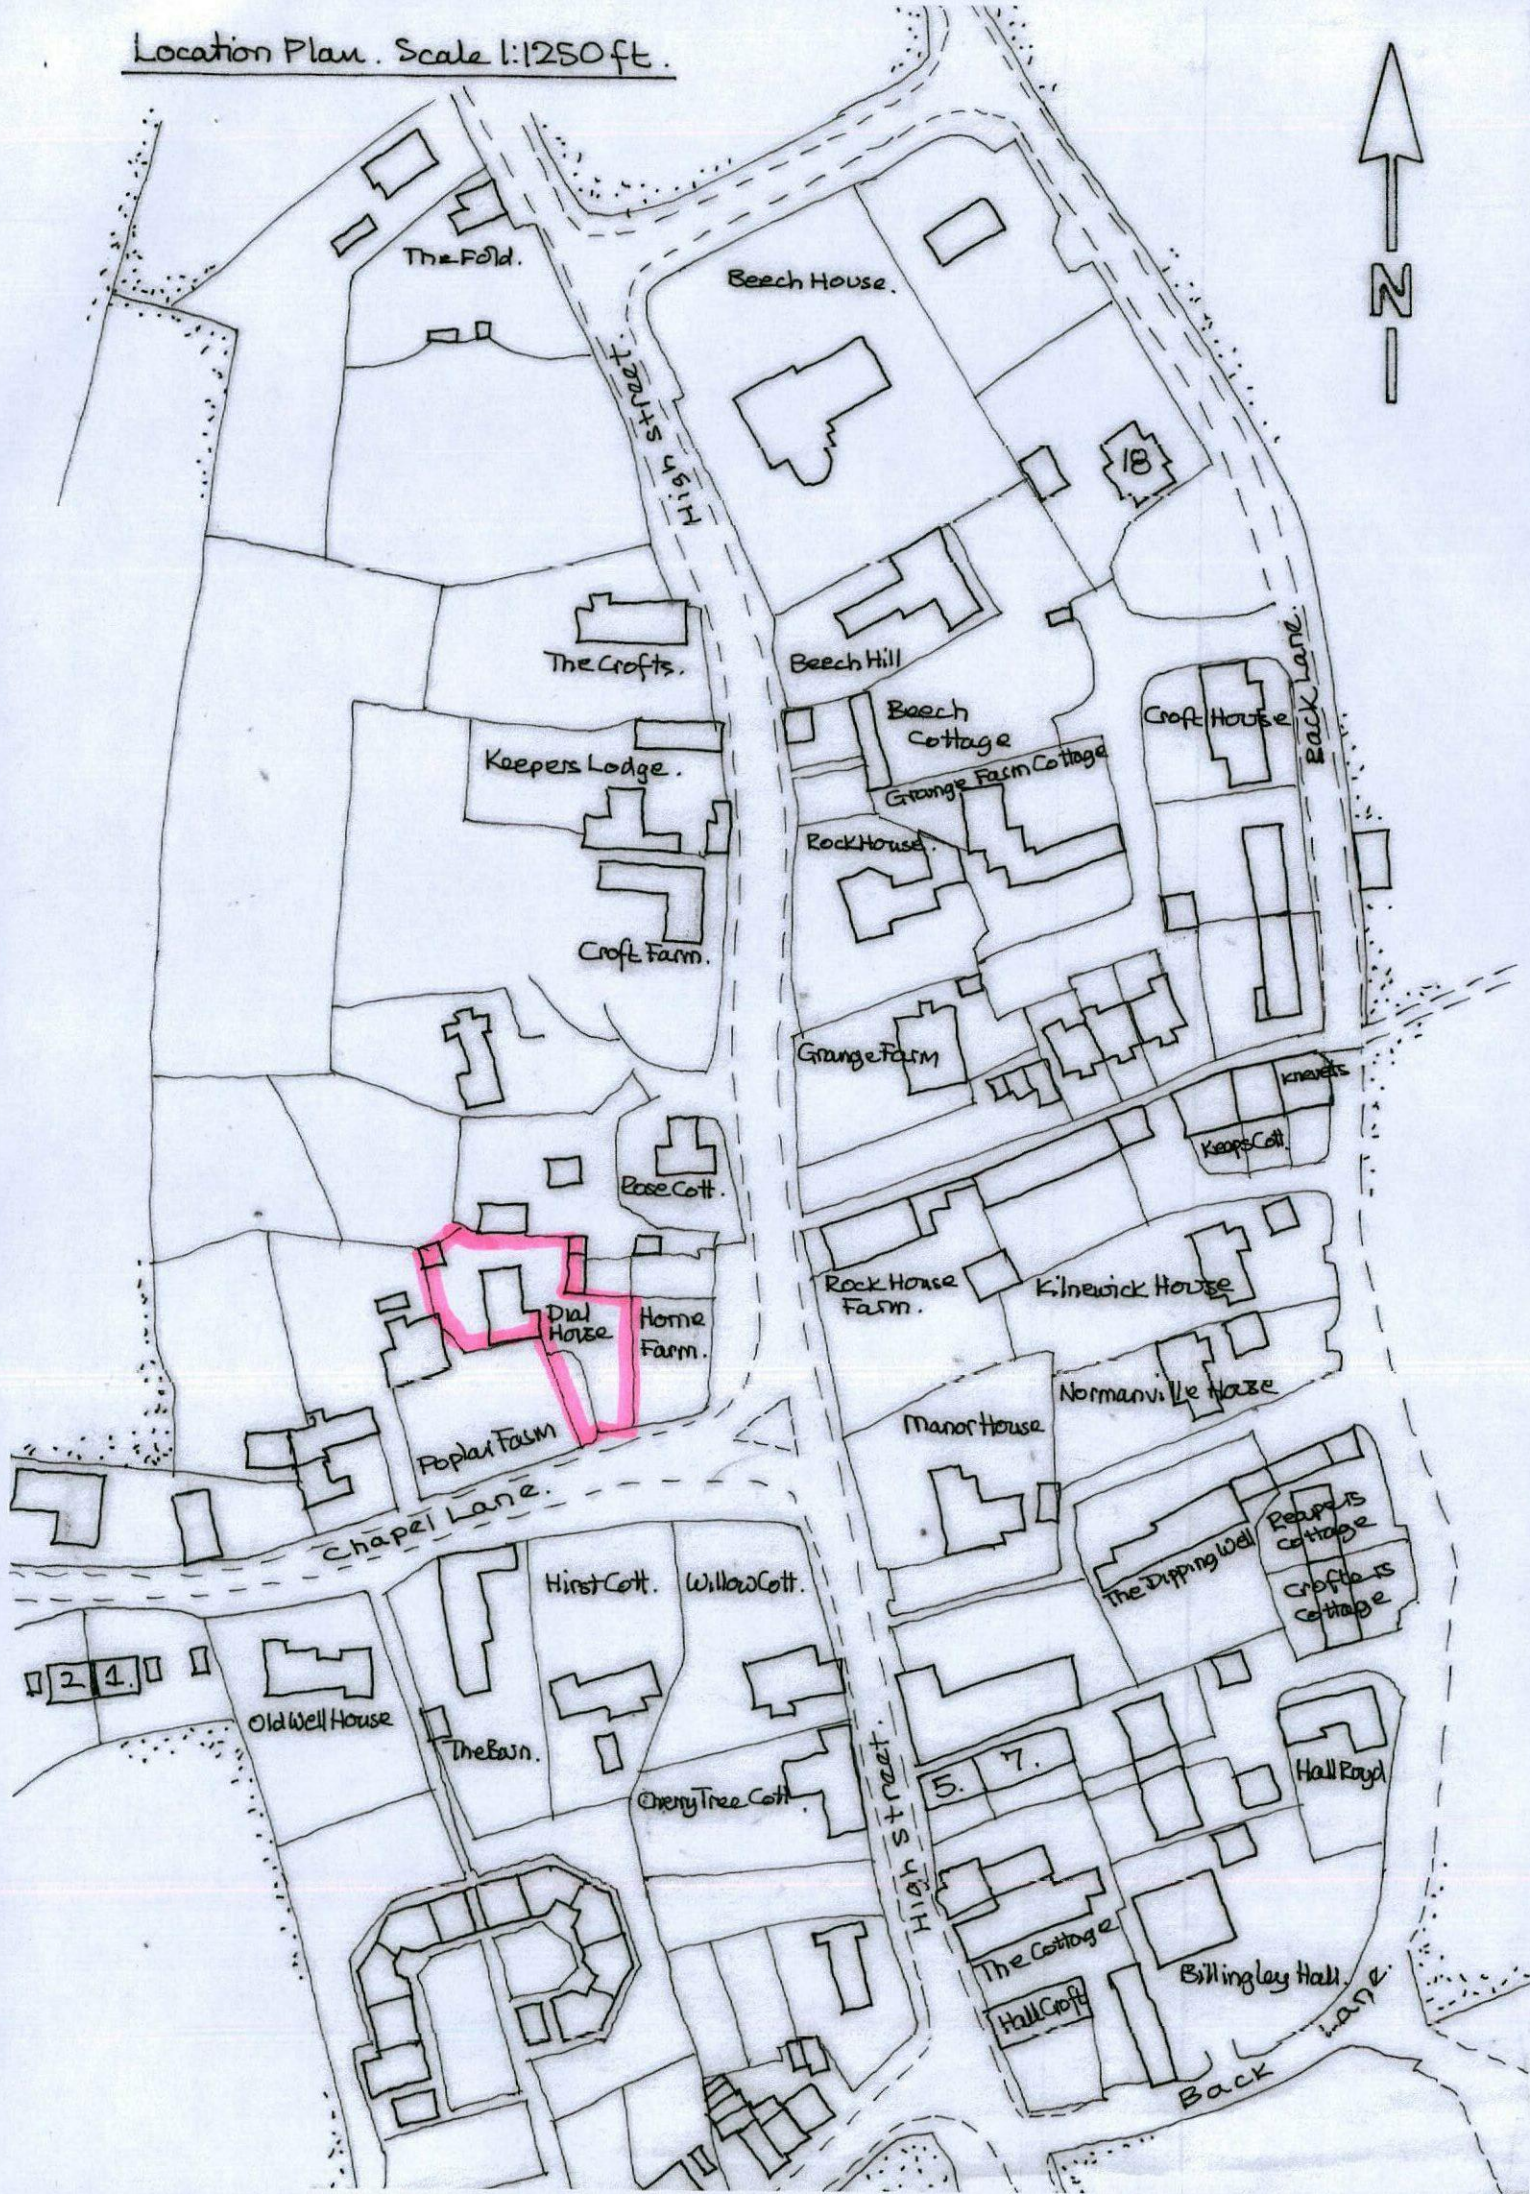


existing ground floor layout

scale 1:100m.

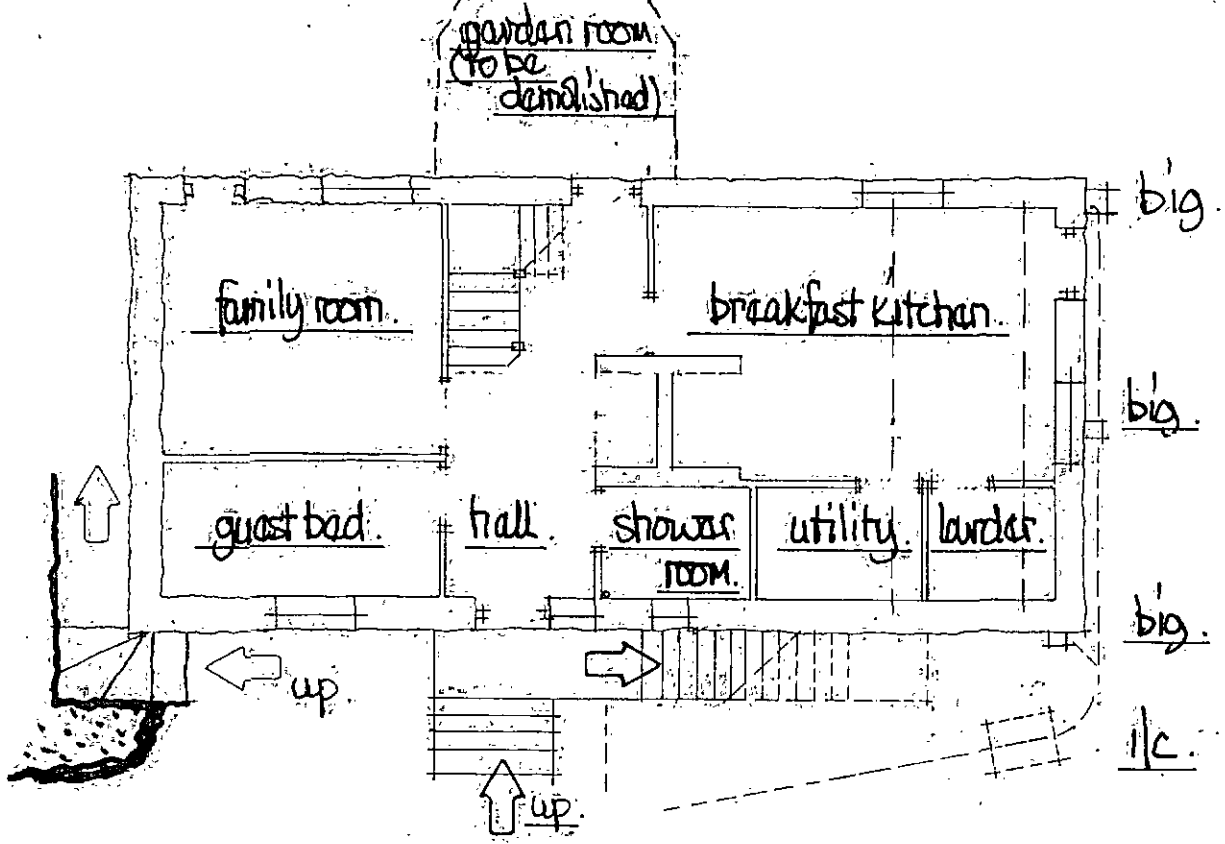


existing front view (part)

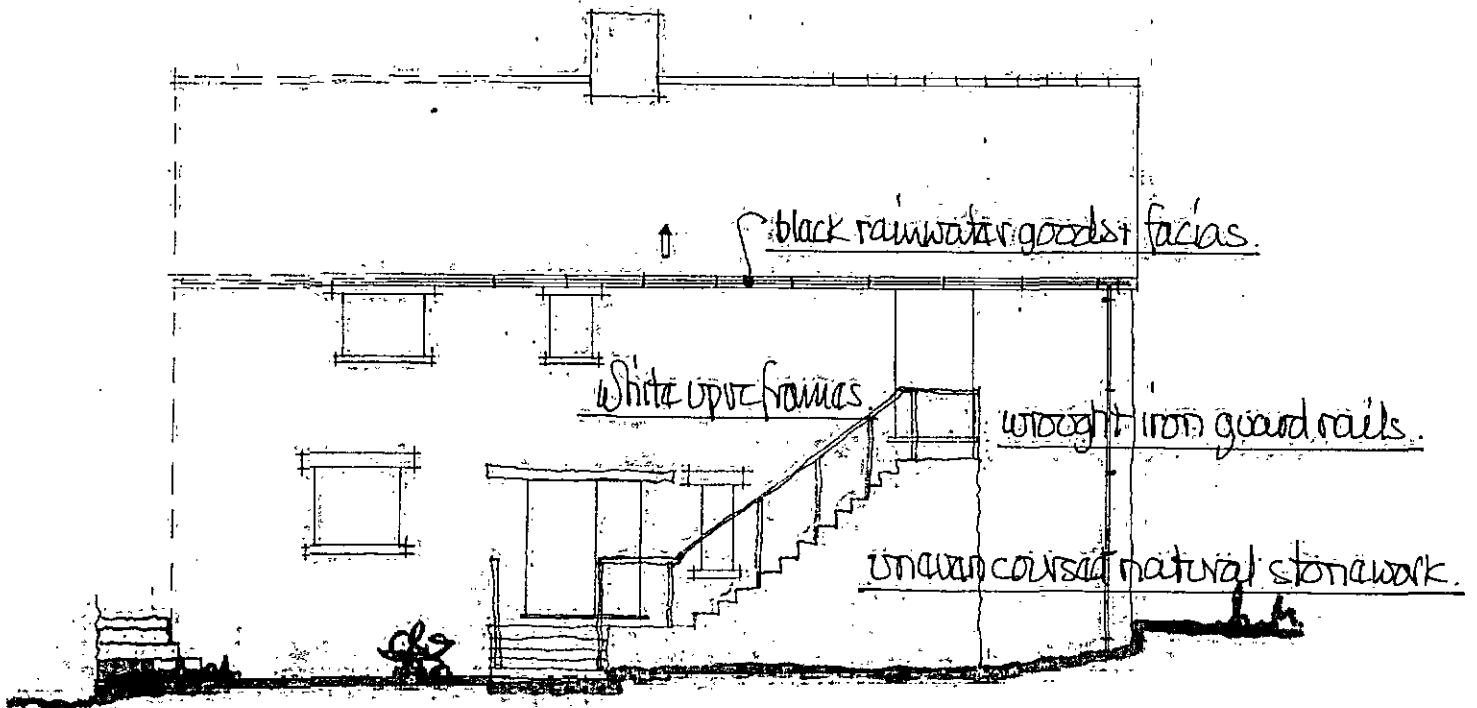



existing first floor.

scale: 1:100m.

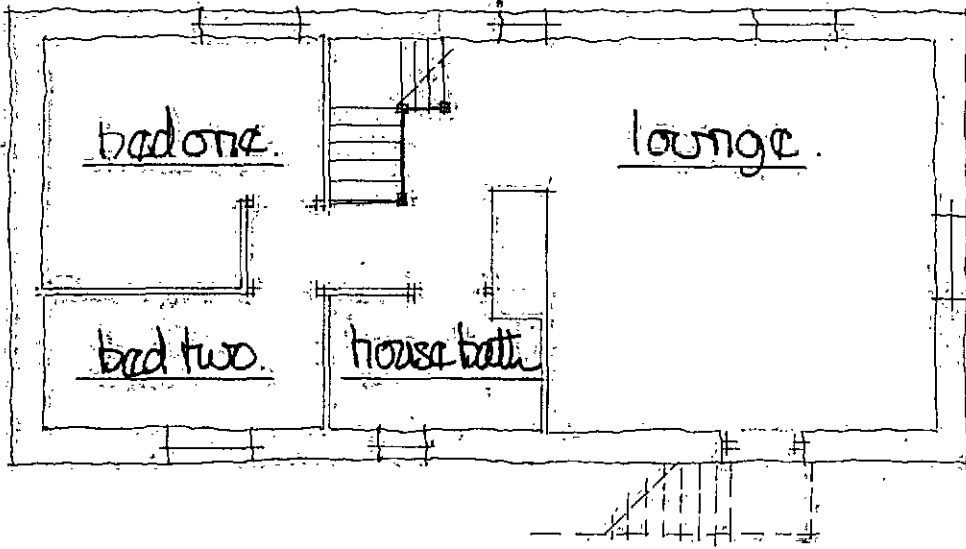

existing rear view.

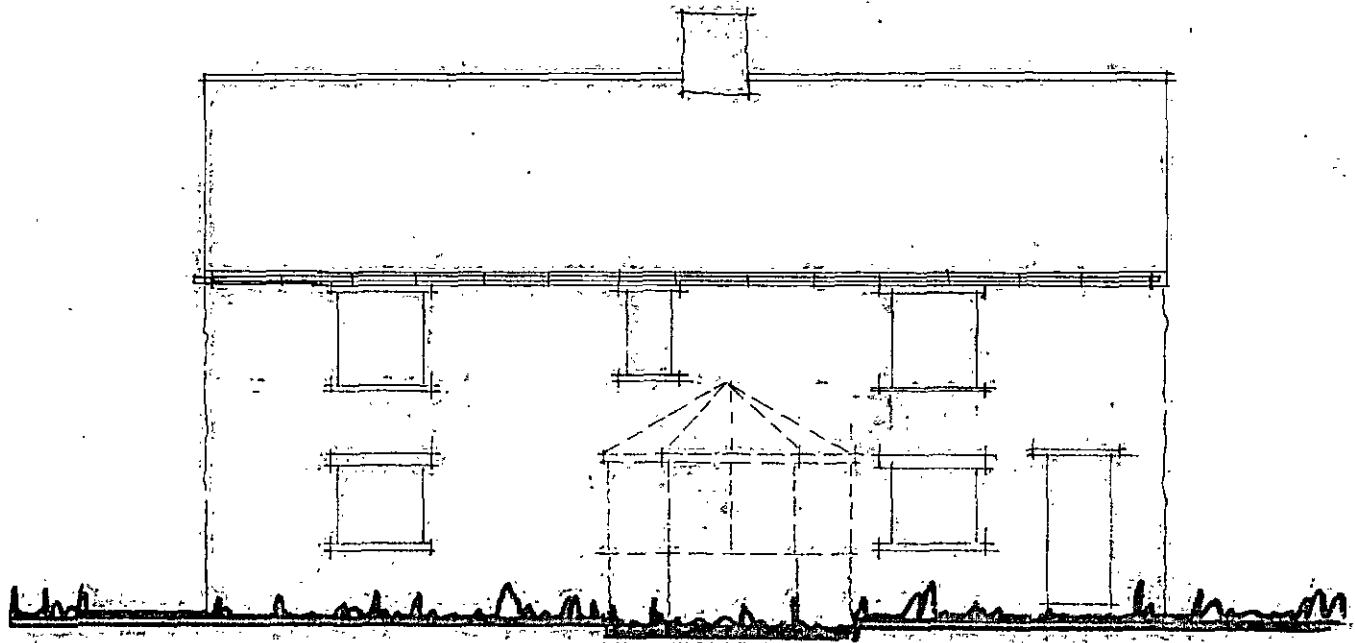


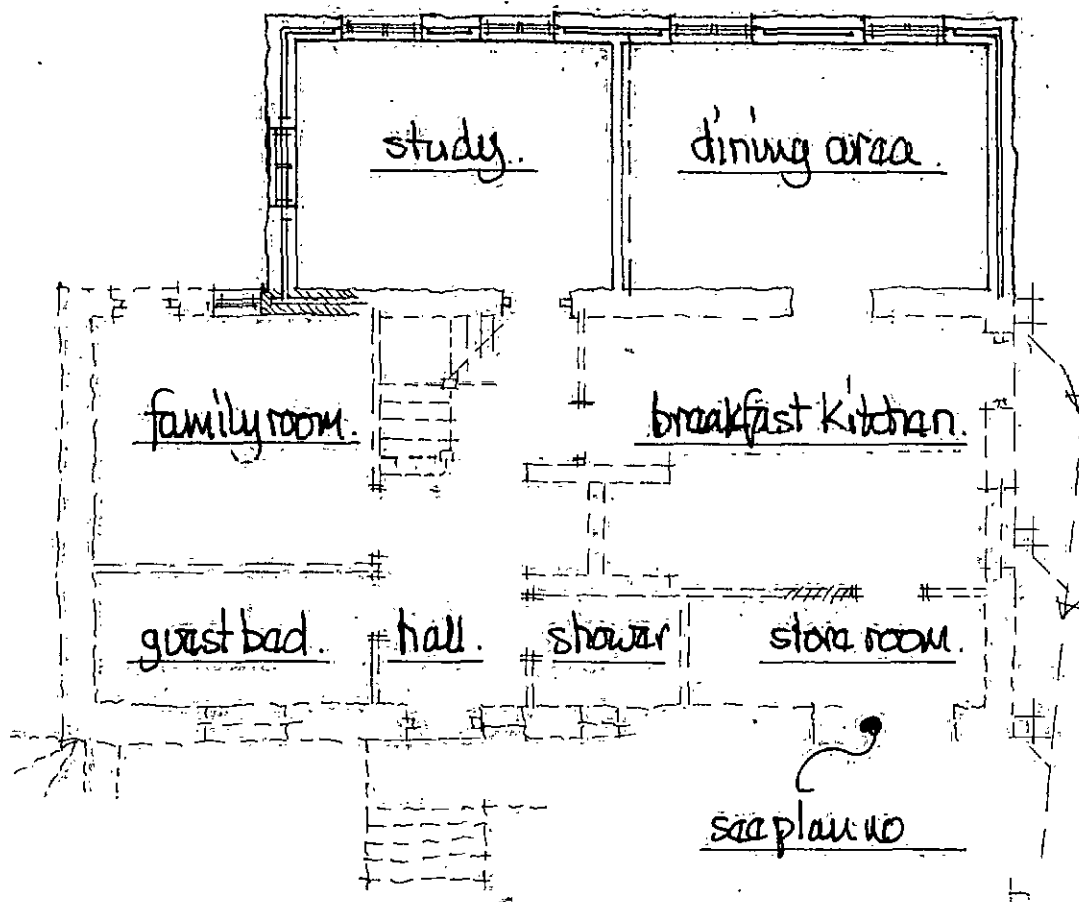

proposed ground floor


proposed first floor

scale 1:100m.

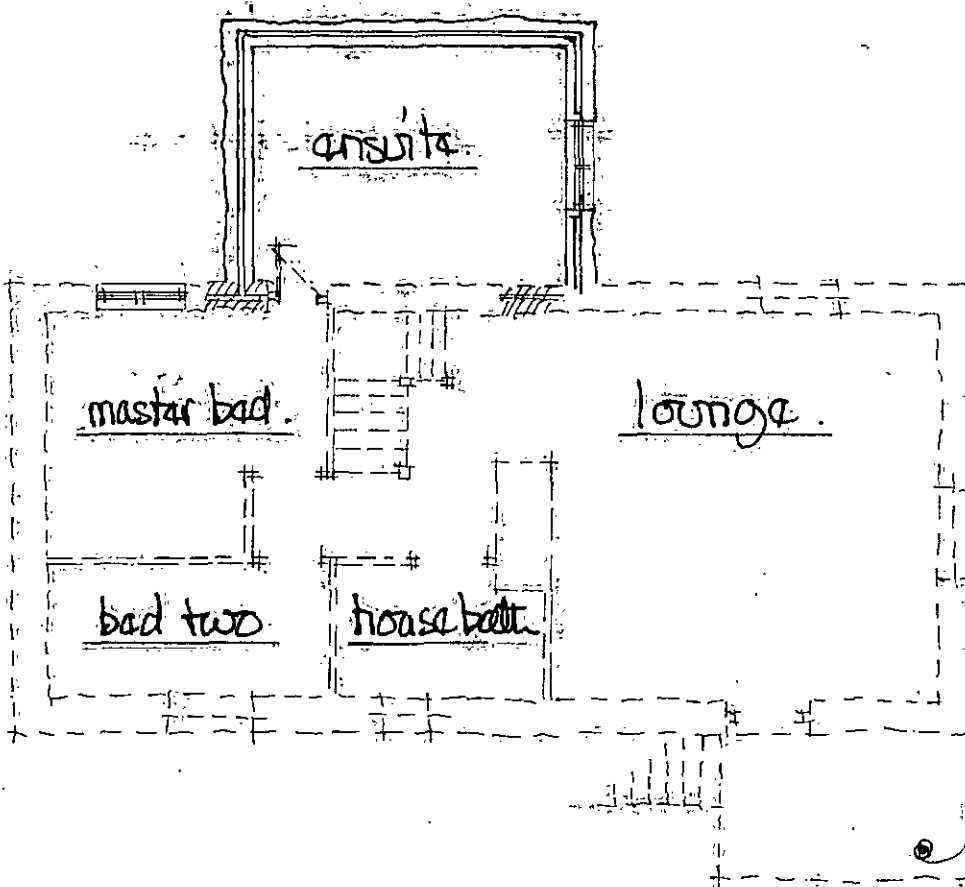

proposed ground floor layout (part).

scale 1:100m.

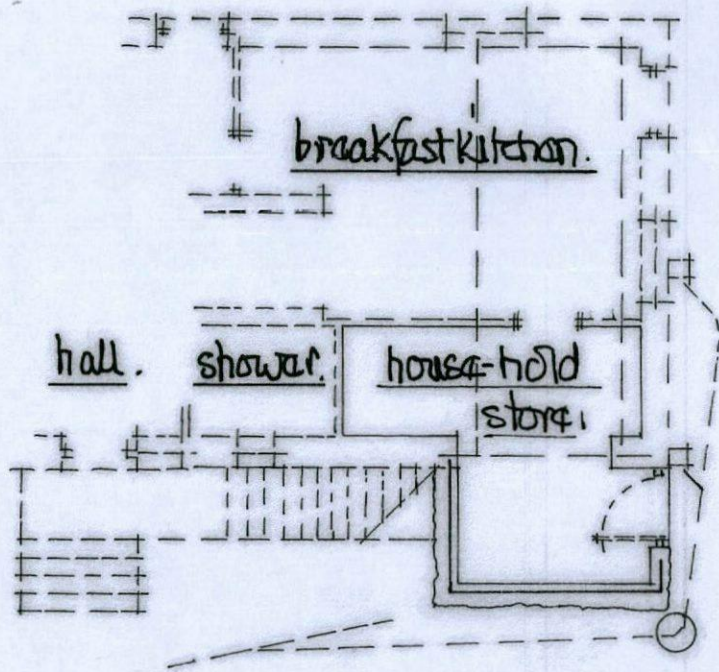

prop. side view.
(from drive)

prop. front view.

prop. side view.

