


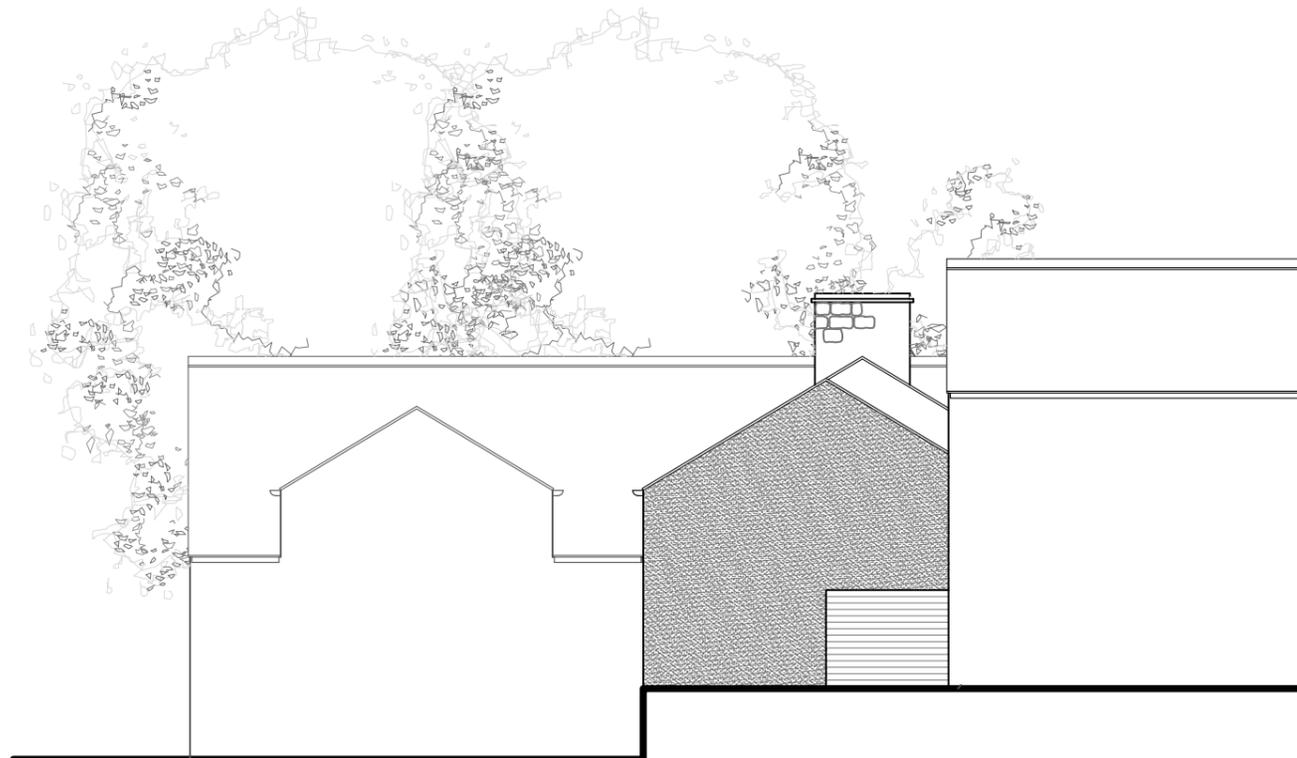

## North Facing Elevation As Existing

Scale 1:100@A3



## West Facing Elevation As Existing

Scale 1:100@A3

### MATERIALS

- Walls - coursed dressed stone and fair faced brickwork
- Roof - natural stone
- Rainwater goods - plastic profiled gutters and downpipes
- Windows - painted timber slim double glazed openable casement windows
- Doors - painted timber slim double glazed paneled doors

### ISSUED FOR PLANNING

REVISION	DATE	DRAWN	CHECKED	DESCRIPTION	SCALE	DATE
CLIENT	MR & MRS MELLER				1:100@A3	DEC 2024
PROJECT	LOWER STAINBOROUGH FOLD COTTAGE				ML	
DRAWING TITLE	ELEVATIONS AS EXISTING				JOB NUMBER	DRAWING NO. REVISION
					241204	105

# TIMEARCHITECTS

Creative Conservation - Inspiring Design. Time Architects 226-228 Holme Lane, Sheffield, S64JZ  
 Registered Company Number in England and Wales: 8033383, Director: Michael Leigh  
 W. www.timearchitects.co.uk E. info@timearchitects.co.uk T. 0114 430 0114  
 © all rights reserved, report all discrepancies, do not scale from drawing, check dimensions on site