


Key

- Site Application Boundary
- Retained Woodland
- R1 : 87,181.99 sqm
- R4 : 52,021.5 sqm
- R7 : 62,563.79 sqm
- R2 : 89,751.61 sqm
- R3 : 34,516.27 sqm
- R5 : 43,514.38 sqm
- R6 : 136,687.94 sqm
- SI1 : 52,750.23 sqm
- SI4 : 53,764.37 sqm
- SI2 : 25,840.12 sqm
- SI3 : 41,918.71 sqm
- SI5 : 27,245.34 sqm
- C1 : 42,692.66 sqm
- E : 395,920.46 sqm

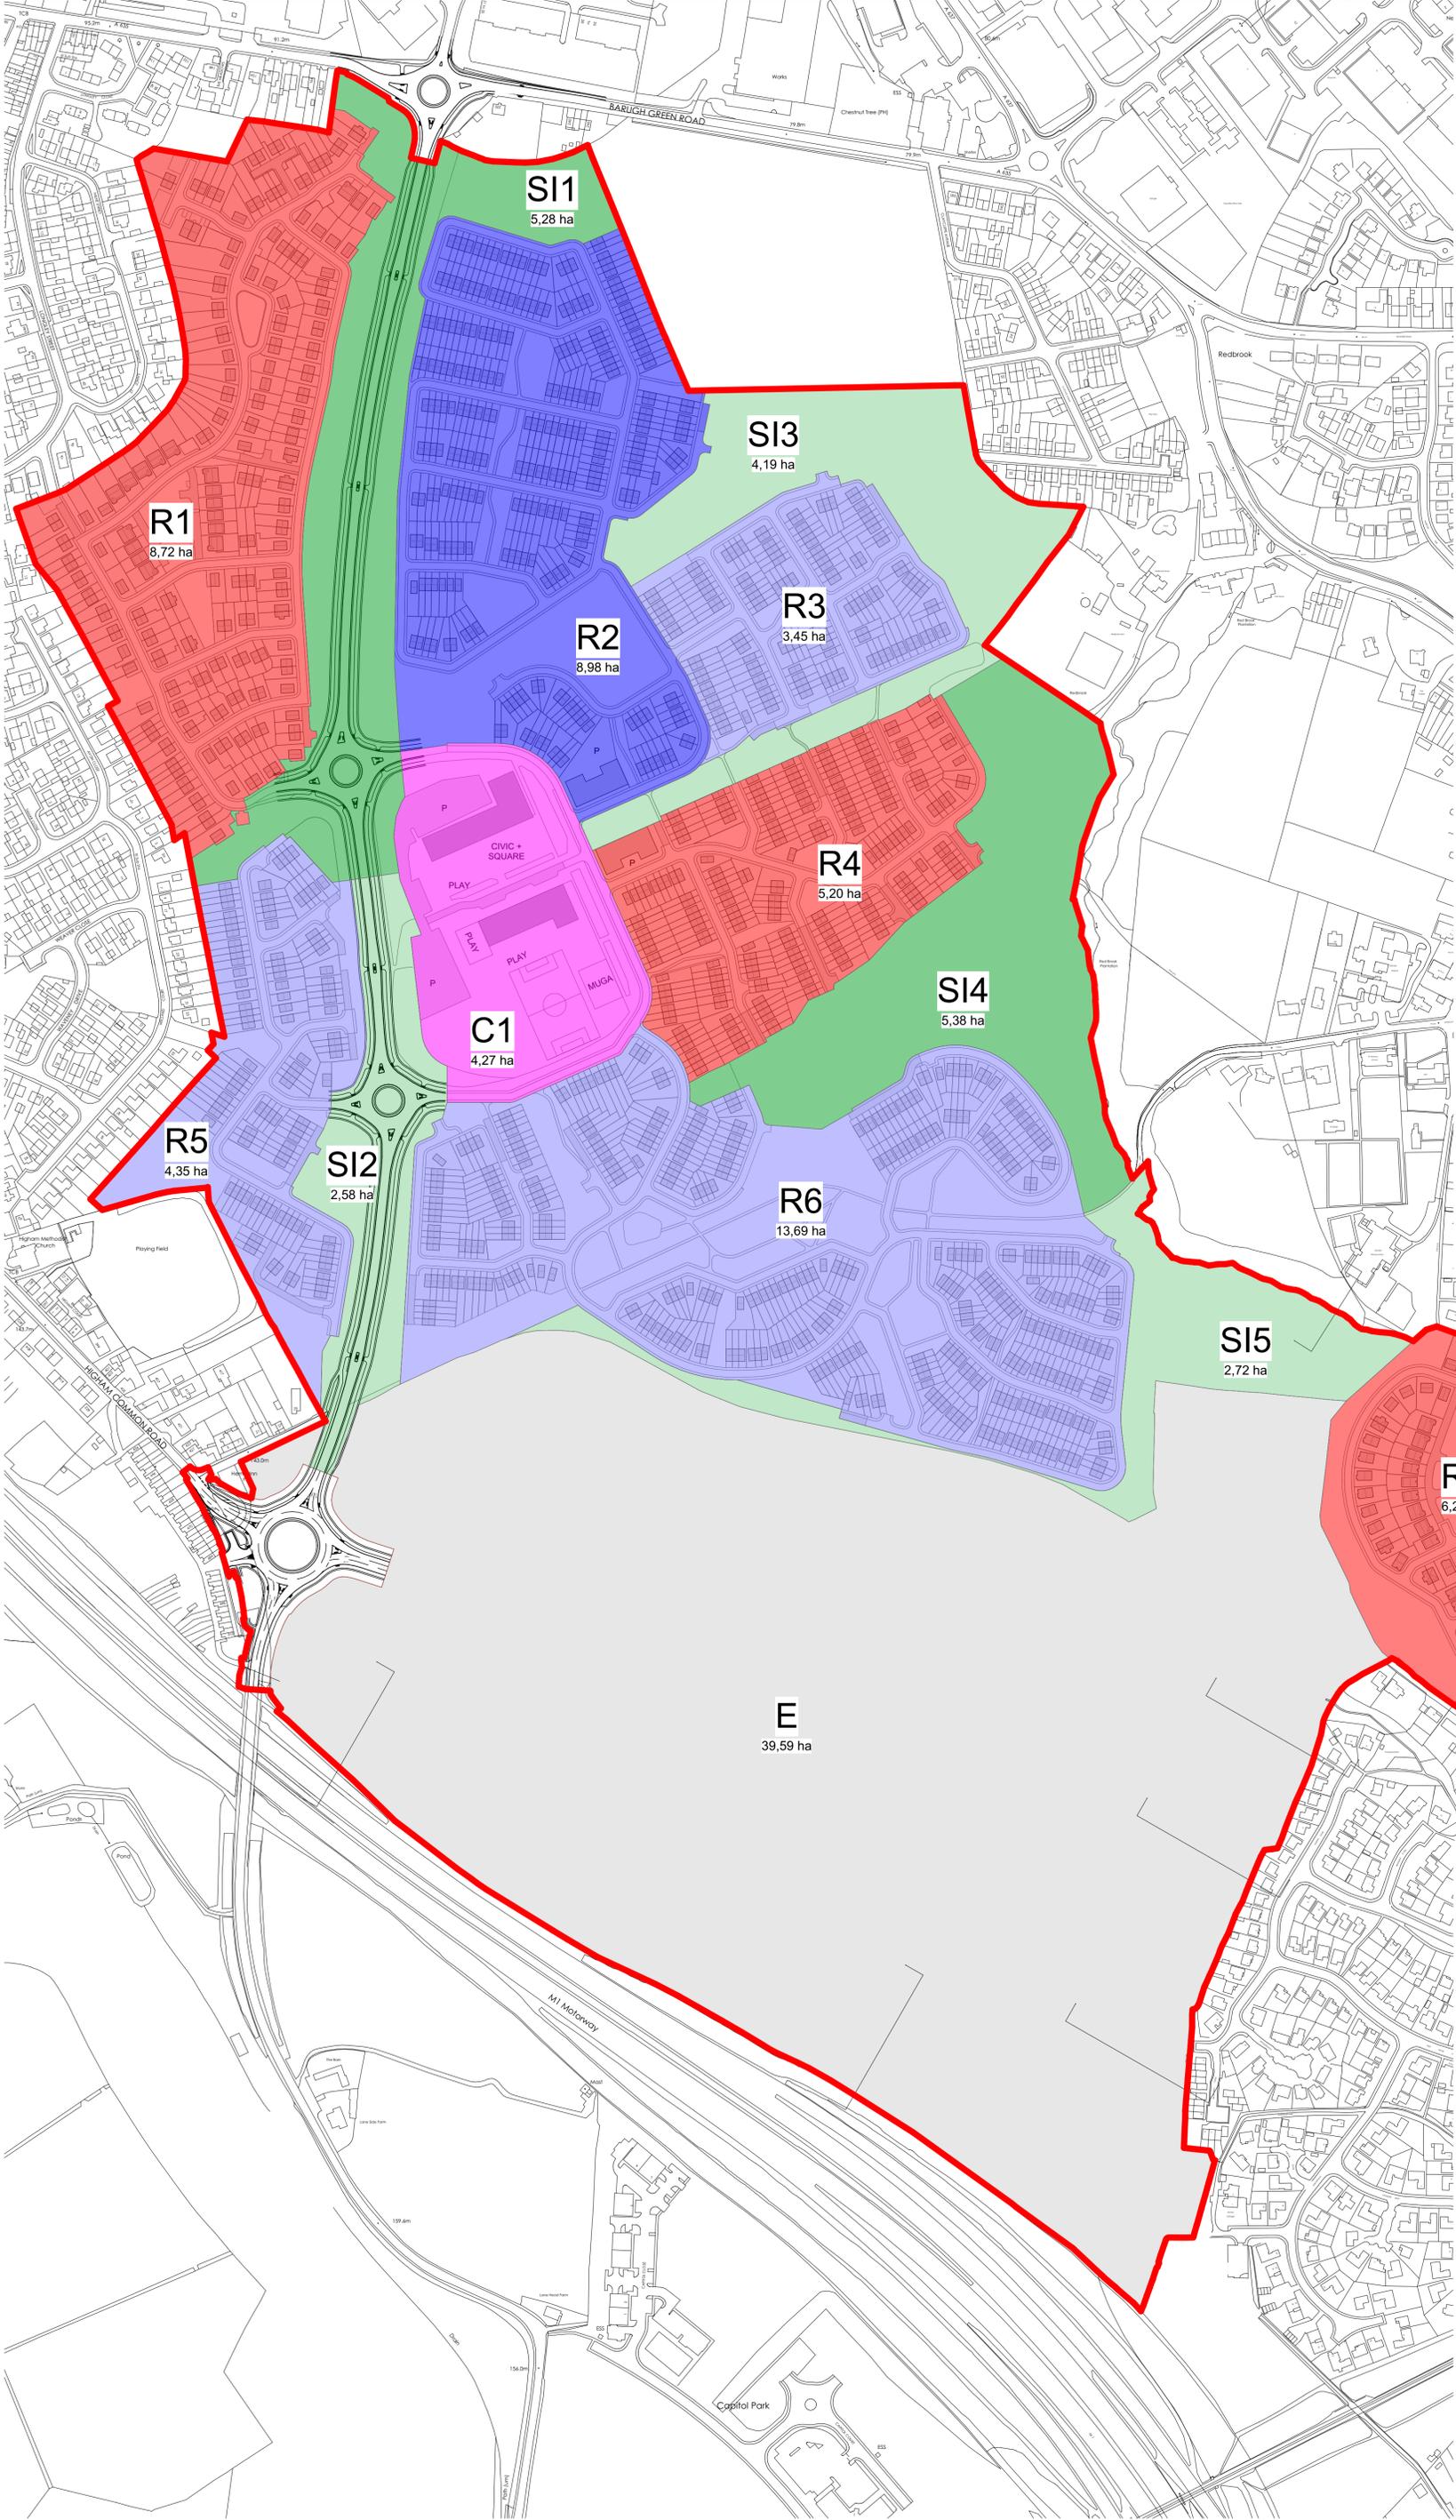

Note:
The drawing is based upon survey information provided by others, no guarantee of its accuracy can be given.



| | | | | |
|-----|--------------------------|----|----|----------|
| P04 | Revised issue for review | CD | AM | 01/01/24 |
| P03 | Revised issue for review | CD | AM | 09/10/23 |
| P02 | Revised issue for review | CD | AM | 05/10/23 |
| P01 | First issue | CD | AM | 19/09/23 |

| rev | description | drawn | checked | date |
|-----|-------------|-------|---------|------|
|-----|-------------|-------|---------|------|



BOND BRYAN
 Rockingham Court, 152 Rockingham Street
 Sheffield S1 4EB
 t 0114 266 2040
 e info@bondbryan.co.uk
 w www.bondbryan.co.uk

Strata Sterling Barnsley West Ltd
Barnsley West Masterplan

Phasing Parcel Plan

| | |
|------------------------|-----------------------------|
| Originator project ref | Purpose of Issue |
| 19028 | PLANNING SUBMISSION |
| Scale(s) | Status |
| 1:2500 | S2 SUITABLE FOR INFORMATION |
| Paper size | Revision |
| A1 | P04 PRELIMINARY |

| | | | | | | | | |
|---------|------------|--------|-------|------|------|--------|--------|----------|
| project | originator | volume | level | type | role | number | status | revision |
| BWM | BBA | ZZ | XX | DR | A | 1005 | S2 | P04 |