
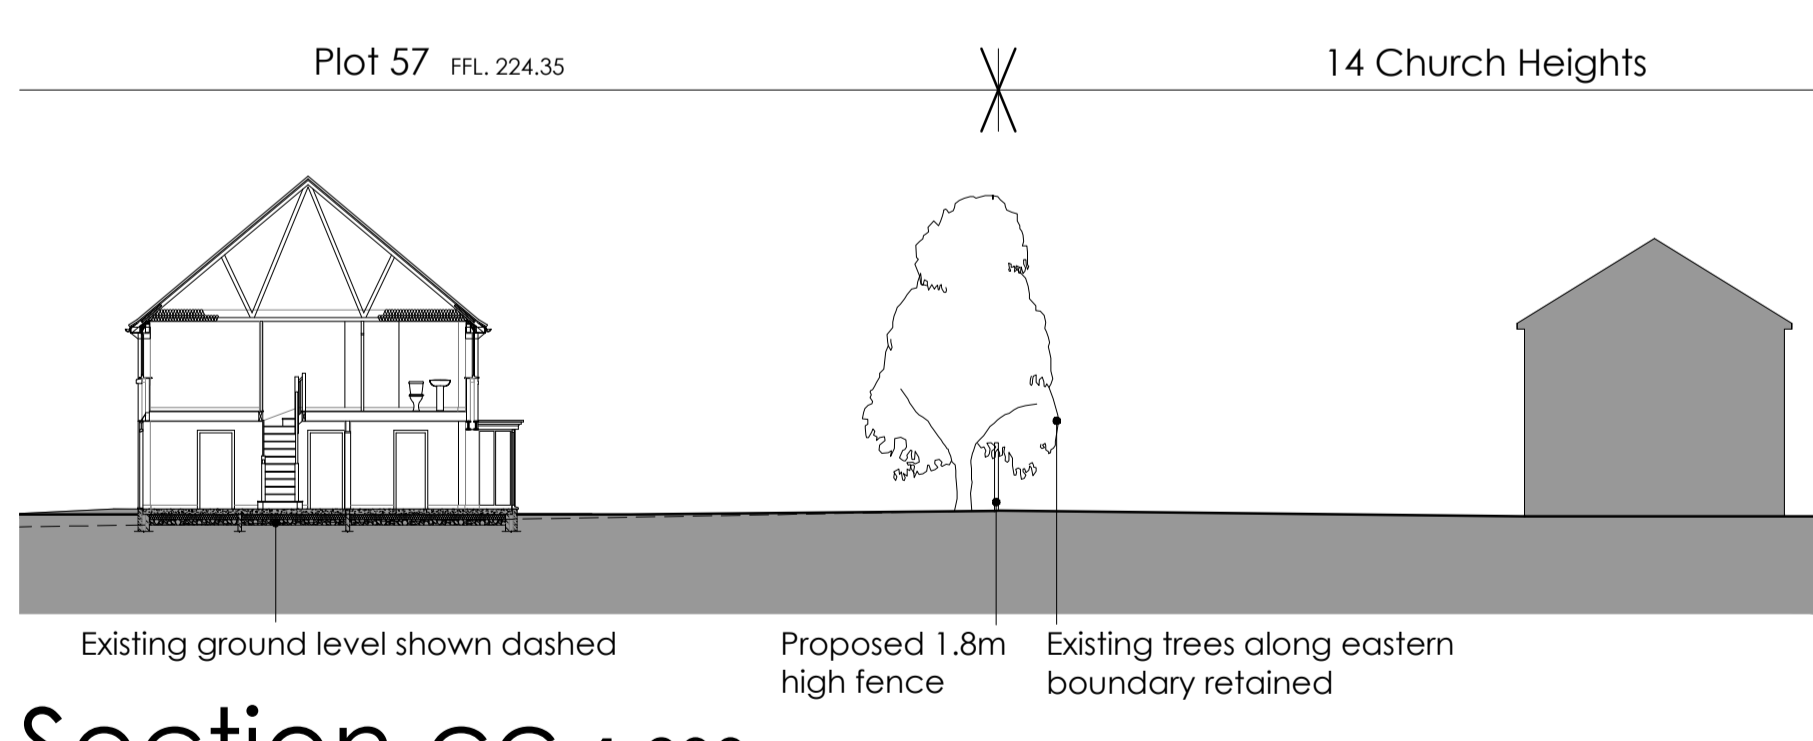
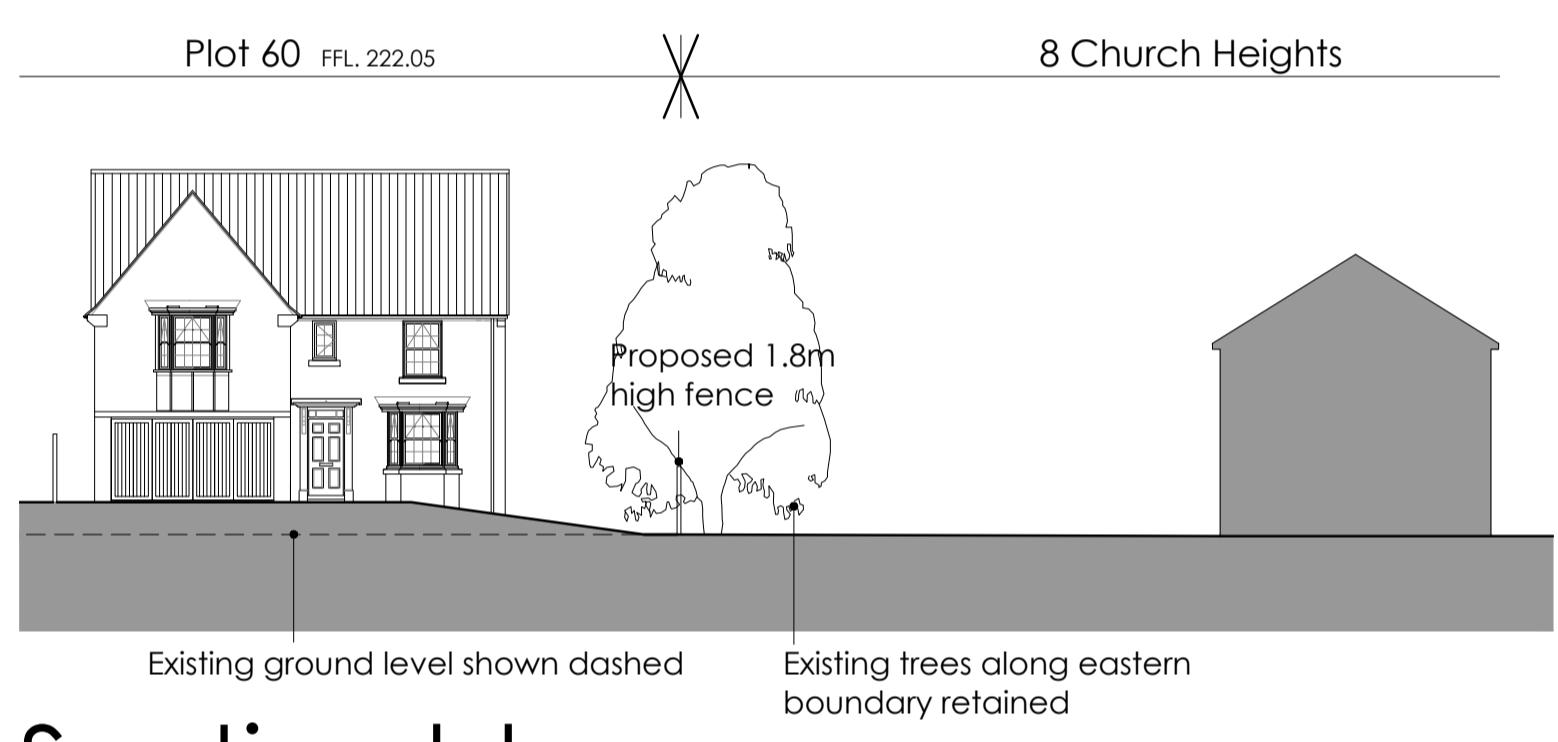


# Church Lane, Hoylandswaine

## Site Sections

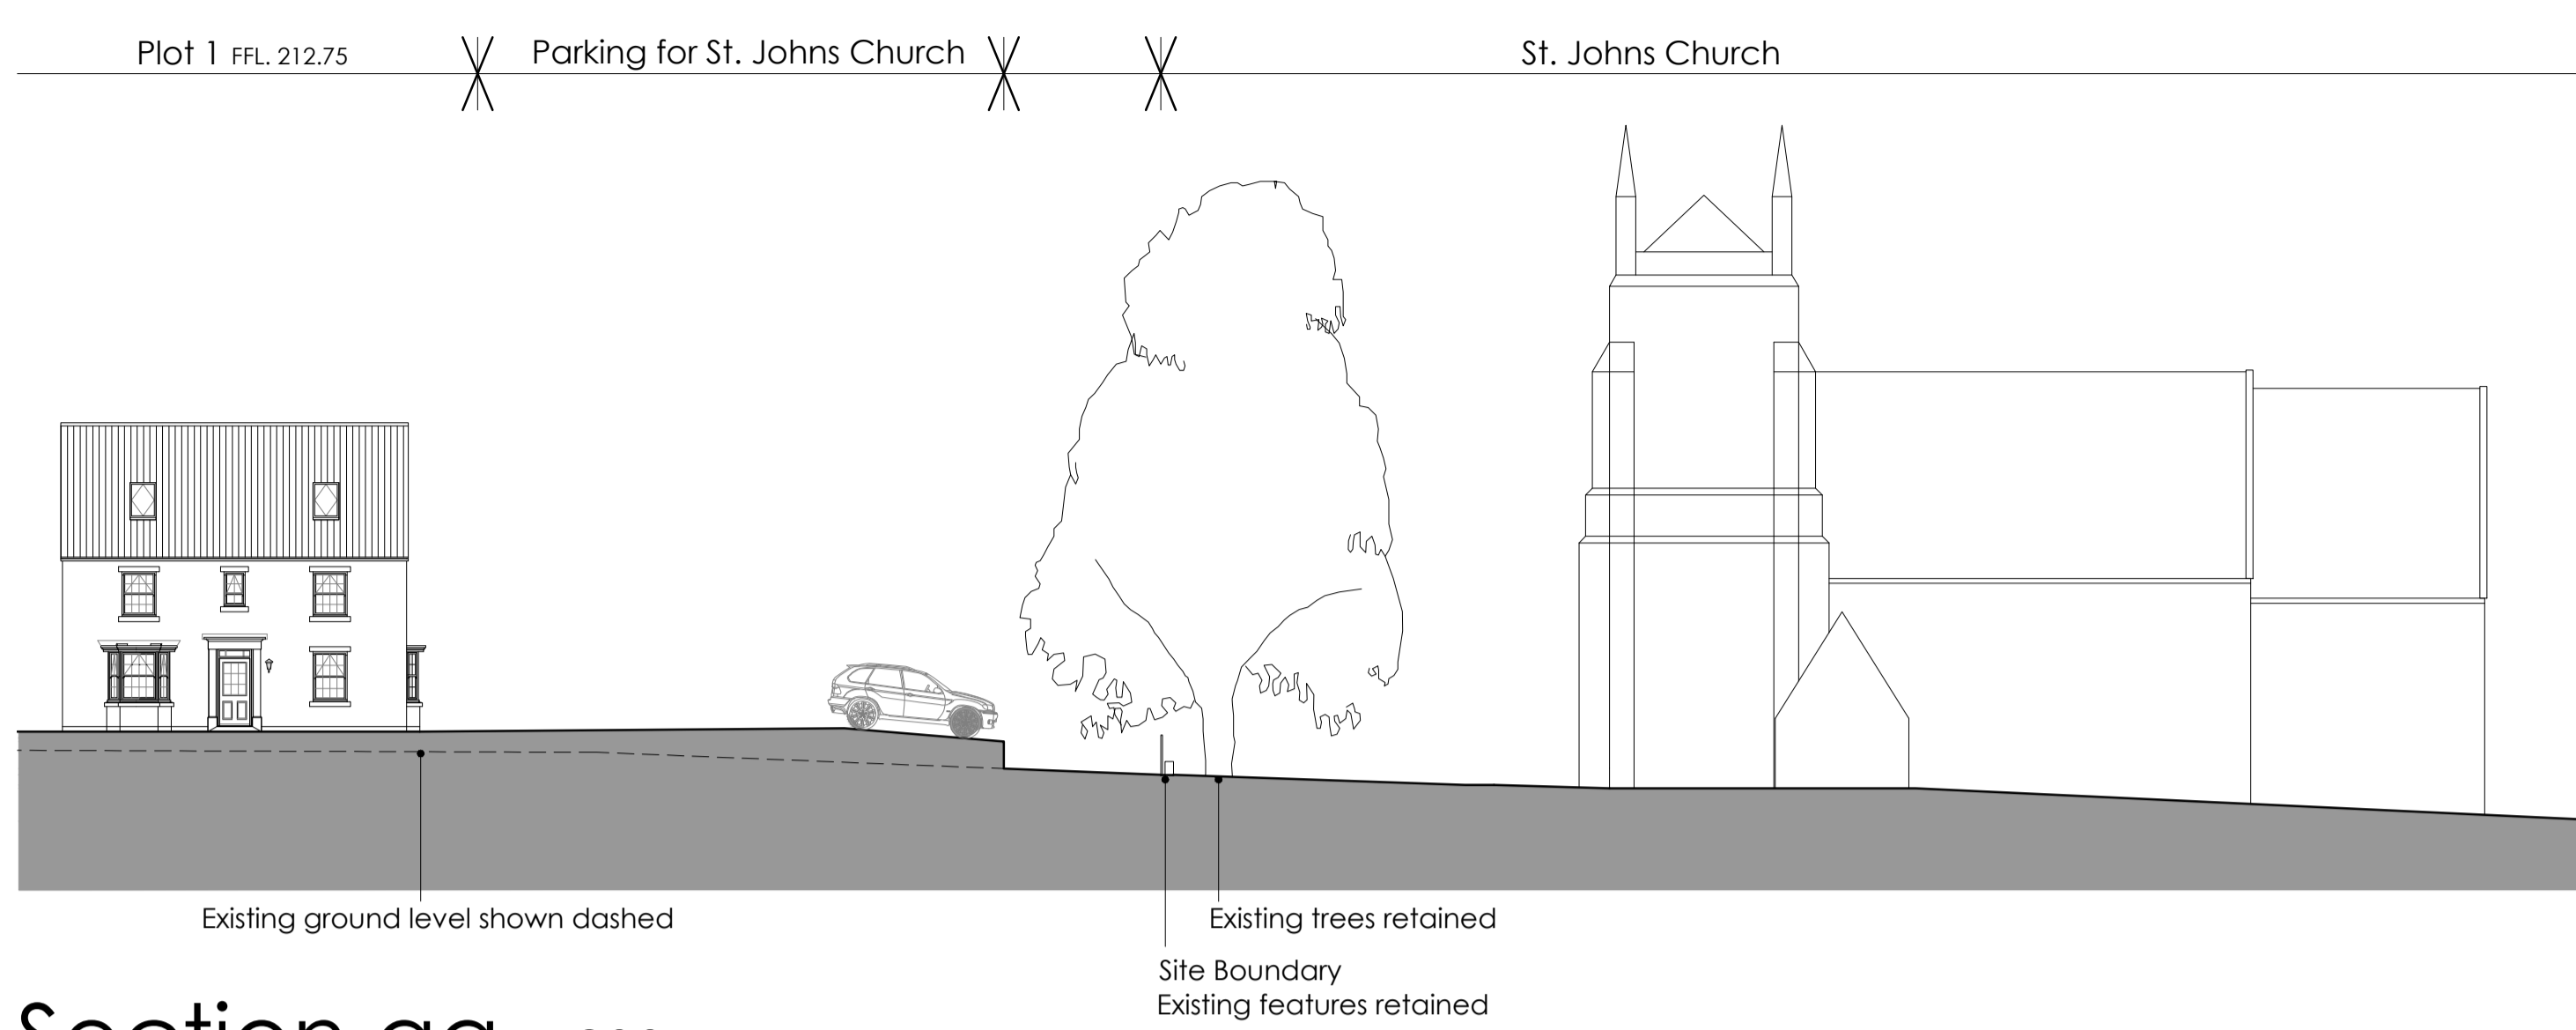

Development :	Church Lane
Location:	Hoylandswaine
Marketing Name:	
Drawing Title:	Site Sections
Drawing Number:	HS-SS / 01
Revision:	Scale @ A1: Various
Drawn By:	Date Started: Jan 2015

Plan nts

*Space to live.*

**David Wilson Homes**

Vico Court, Ring Road, Lower Wortley, Leeds, LS12 6AN  
 Tel: 0113 279 0099 Fax: 0113 279 0038