

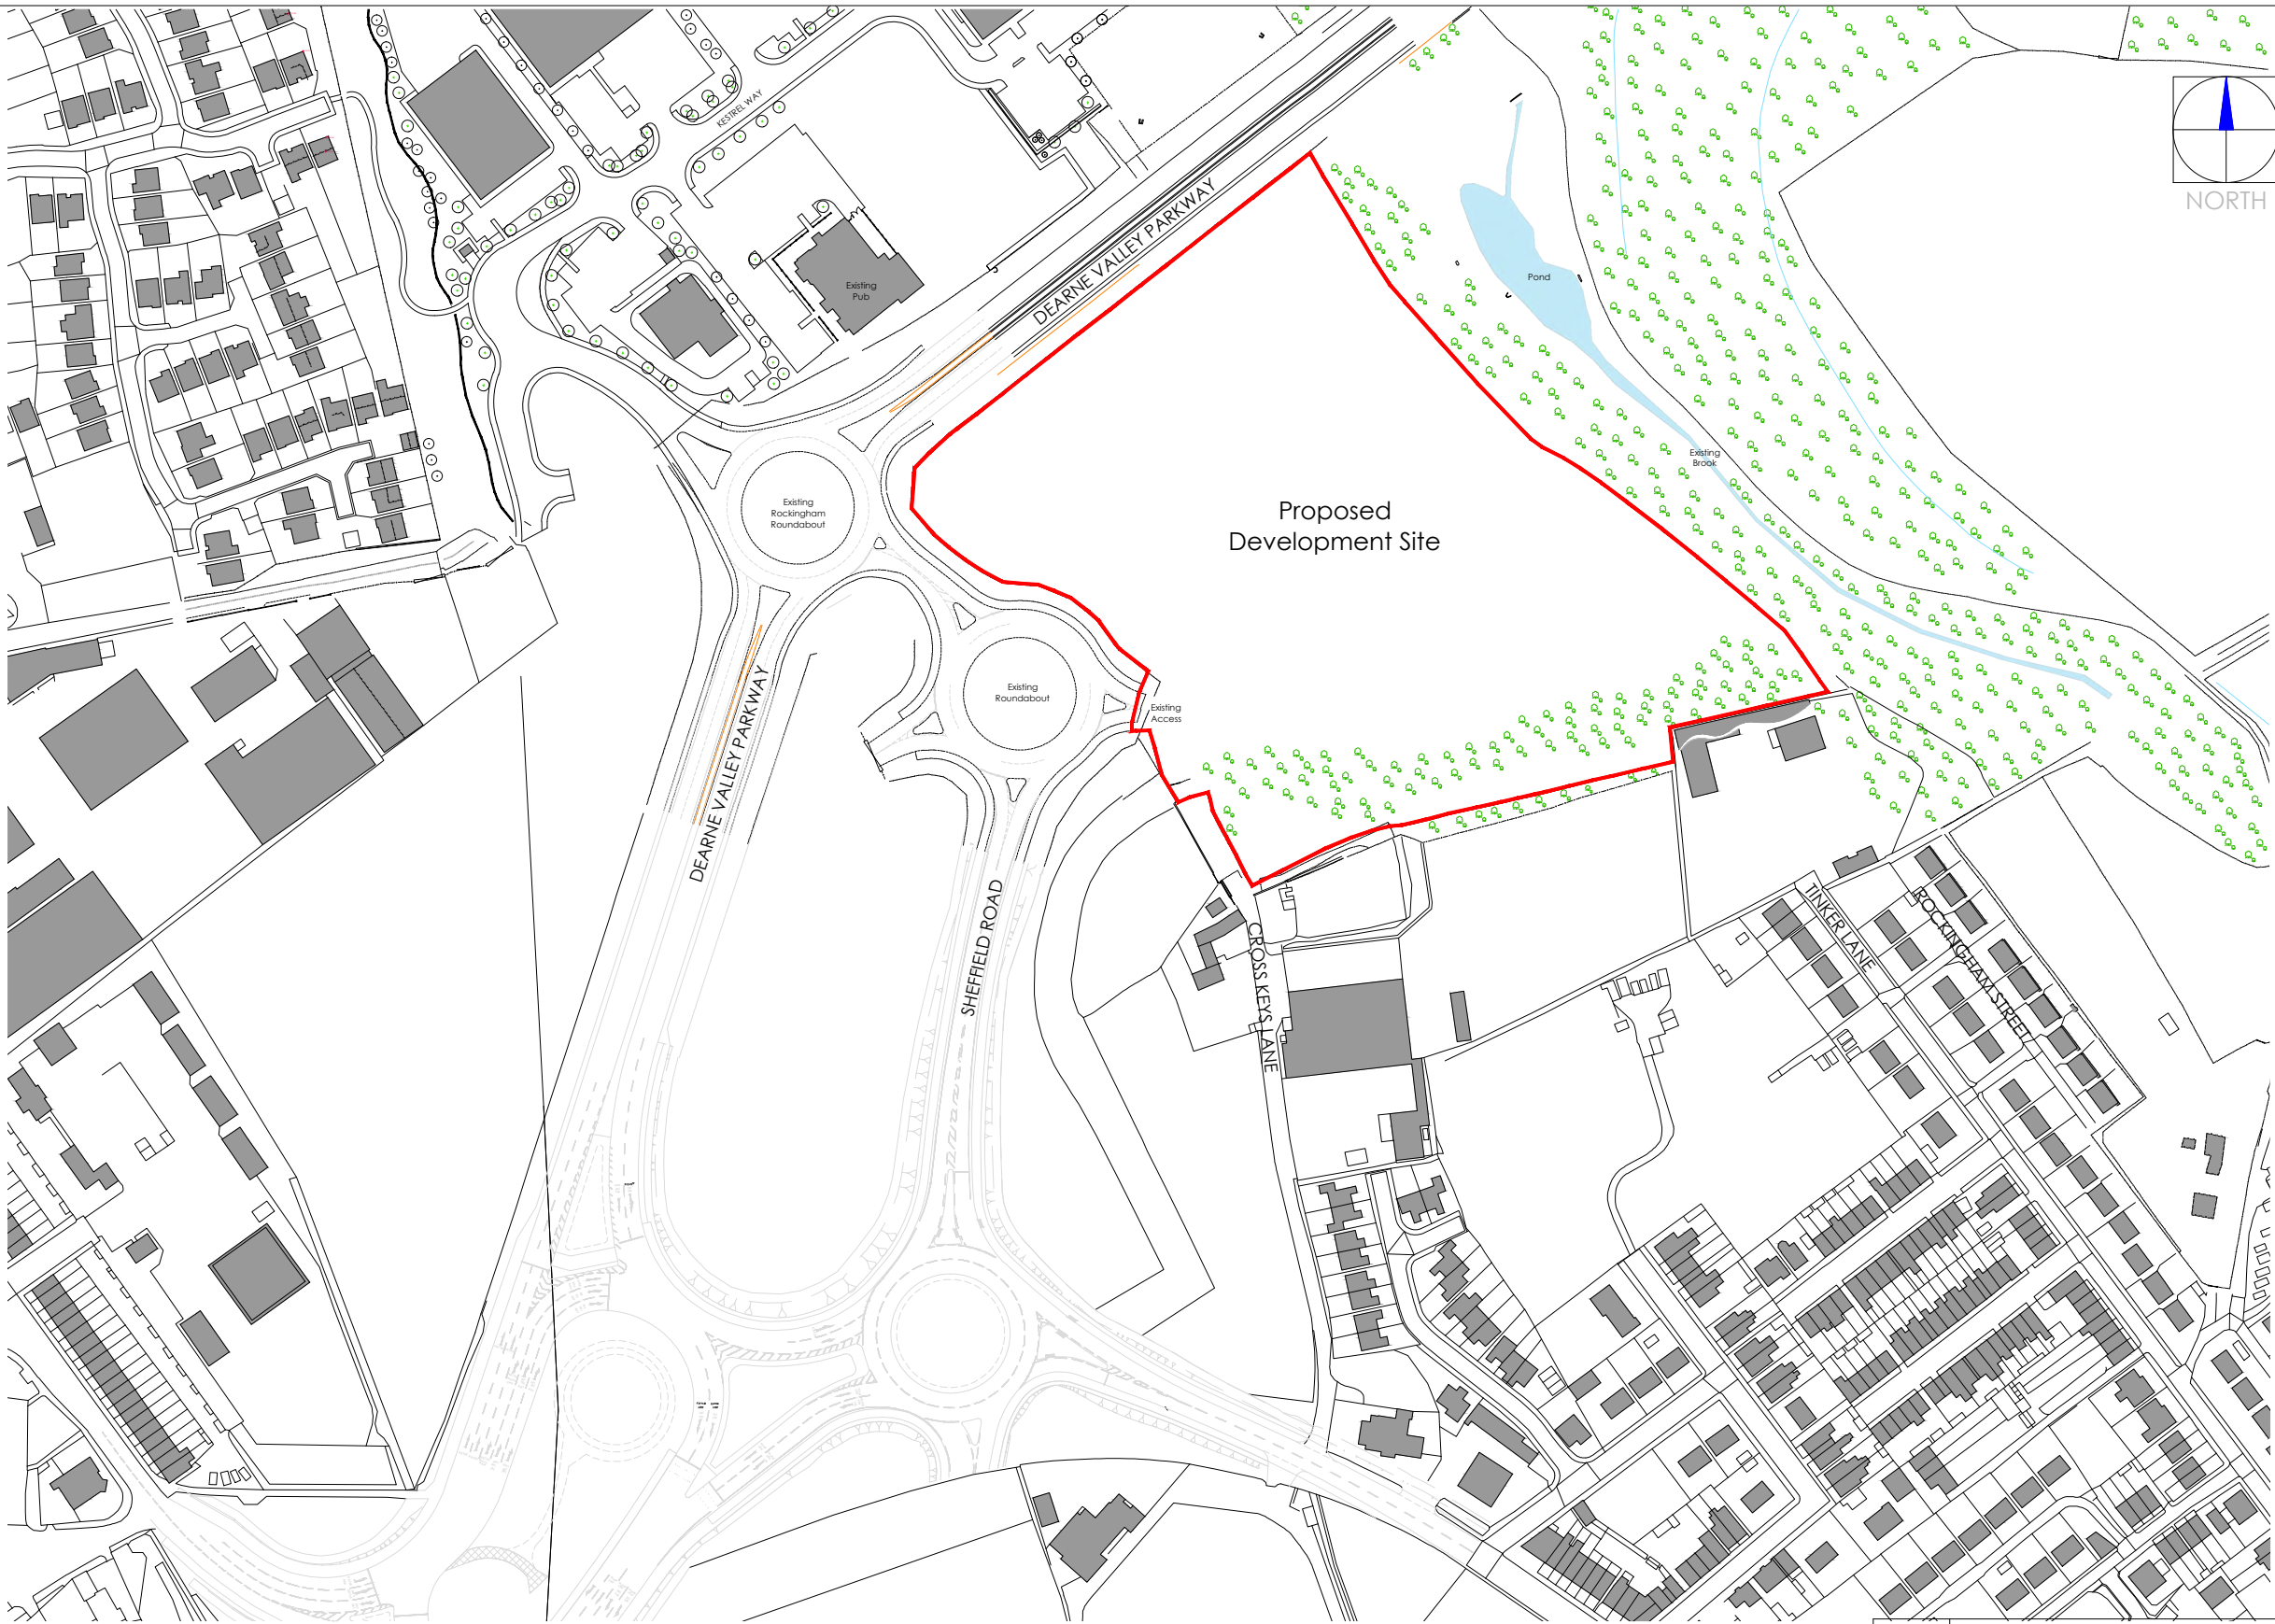


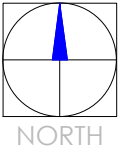

Proposed
Development Site

Note:
Information is based on OS map and received information and is subject to full topographical and building survey.
Assumed site boundary and site constraints subject to confirmation.
All Legal easements and extent of existing underground services locations are subject to confirmation.

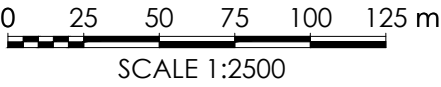

Rev	Date	Description	Rev By	Chk'd By

Project Title		PROPOSED INDUSTRIAL DEVELOPMENT				Drawing Title		LOCATION PLAN								
						Job-Dwg No		15315 - (P)100		Rev	-					
Client		Dearne Valley Parkway Barnsley				2 St. Johns North, Wakefield, WF1 3QA t. 01924 291800 Carvers Warehouse, 77 Dale Street, Manchester, M1 2HG t. 0161 2388555 The Old Rectory, 79 High Street, Newport Pagnell, MK16 8AB t. 01908 211377 101 London Road, Reading, RG1 5BY t. 0118 9507700 10 Gees Court, St Christophers Place, London, W1U 1JJ t. 0207 4091215 THE HARRIS PARTNERSHIP ARCHITECTS www.harrispartnership.com										
												Status		FOR PLANNING		
Scale		1:2500		Drawing Size								A3				
Date		02.2021	Drawn By	NBB	Checked							PSM				