
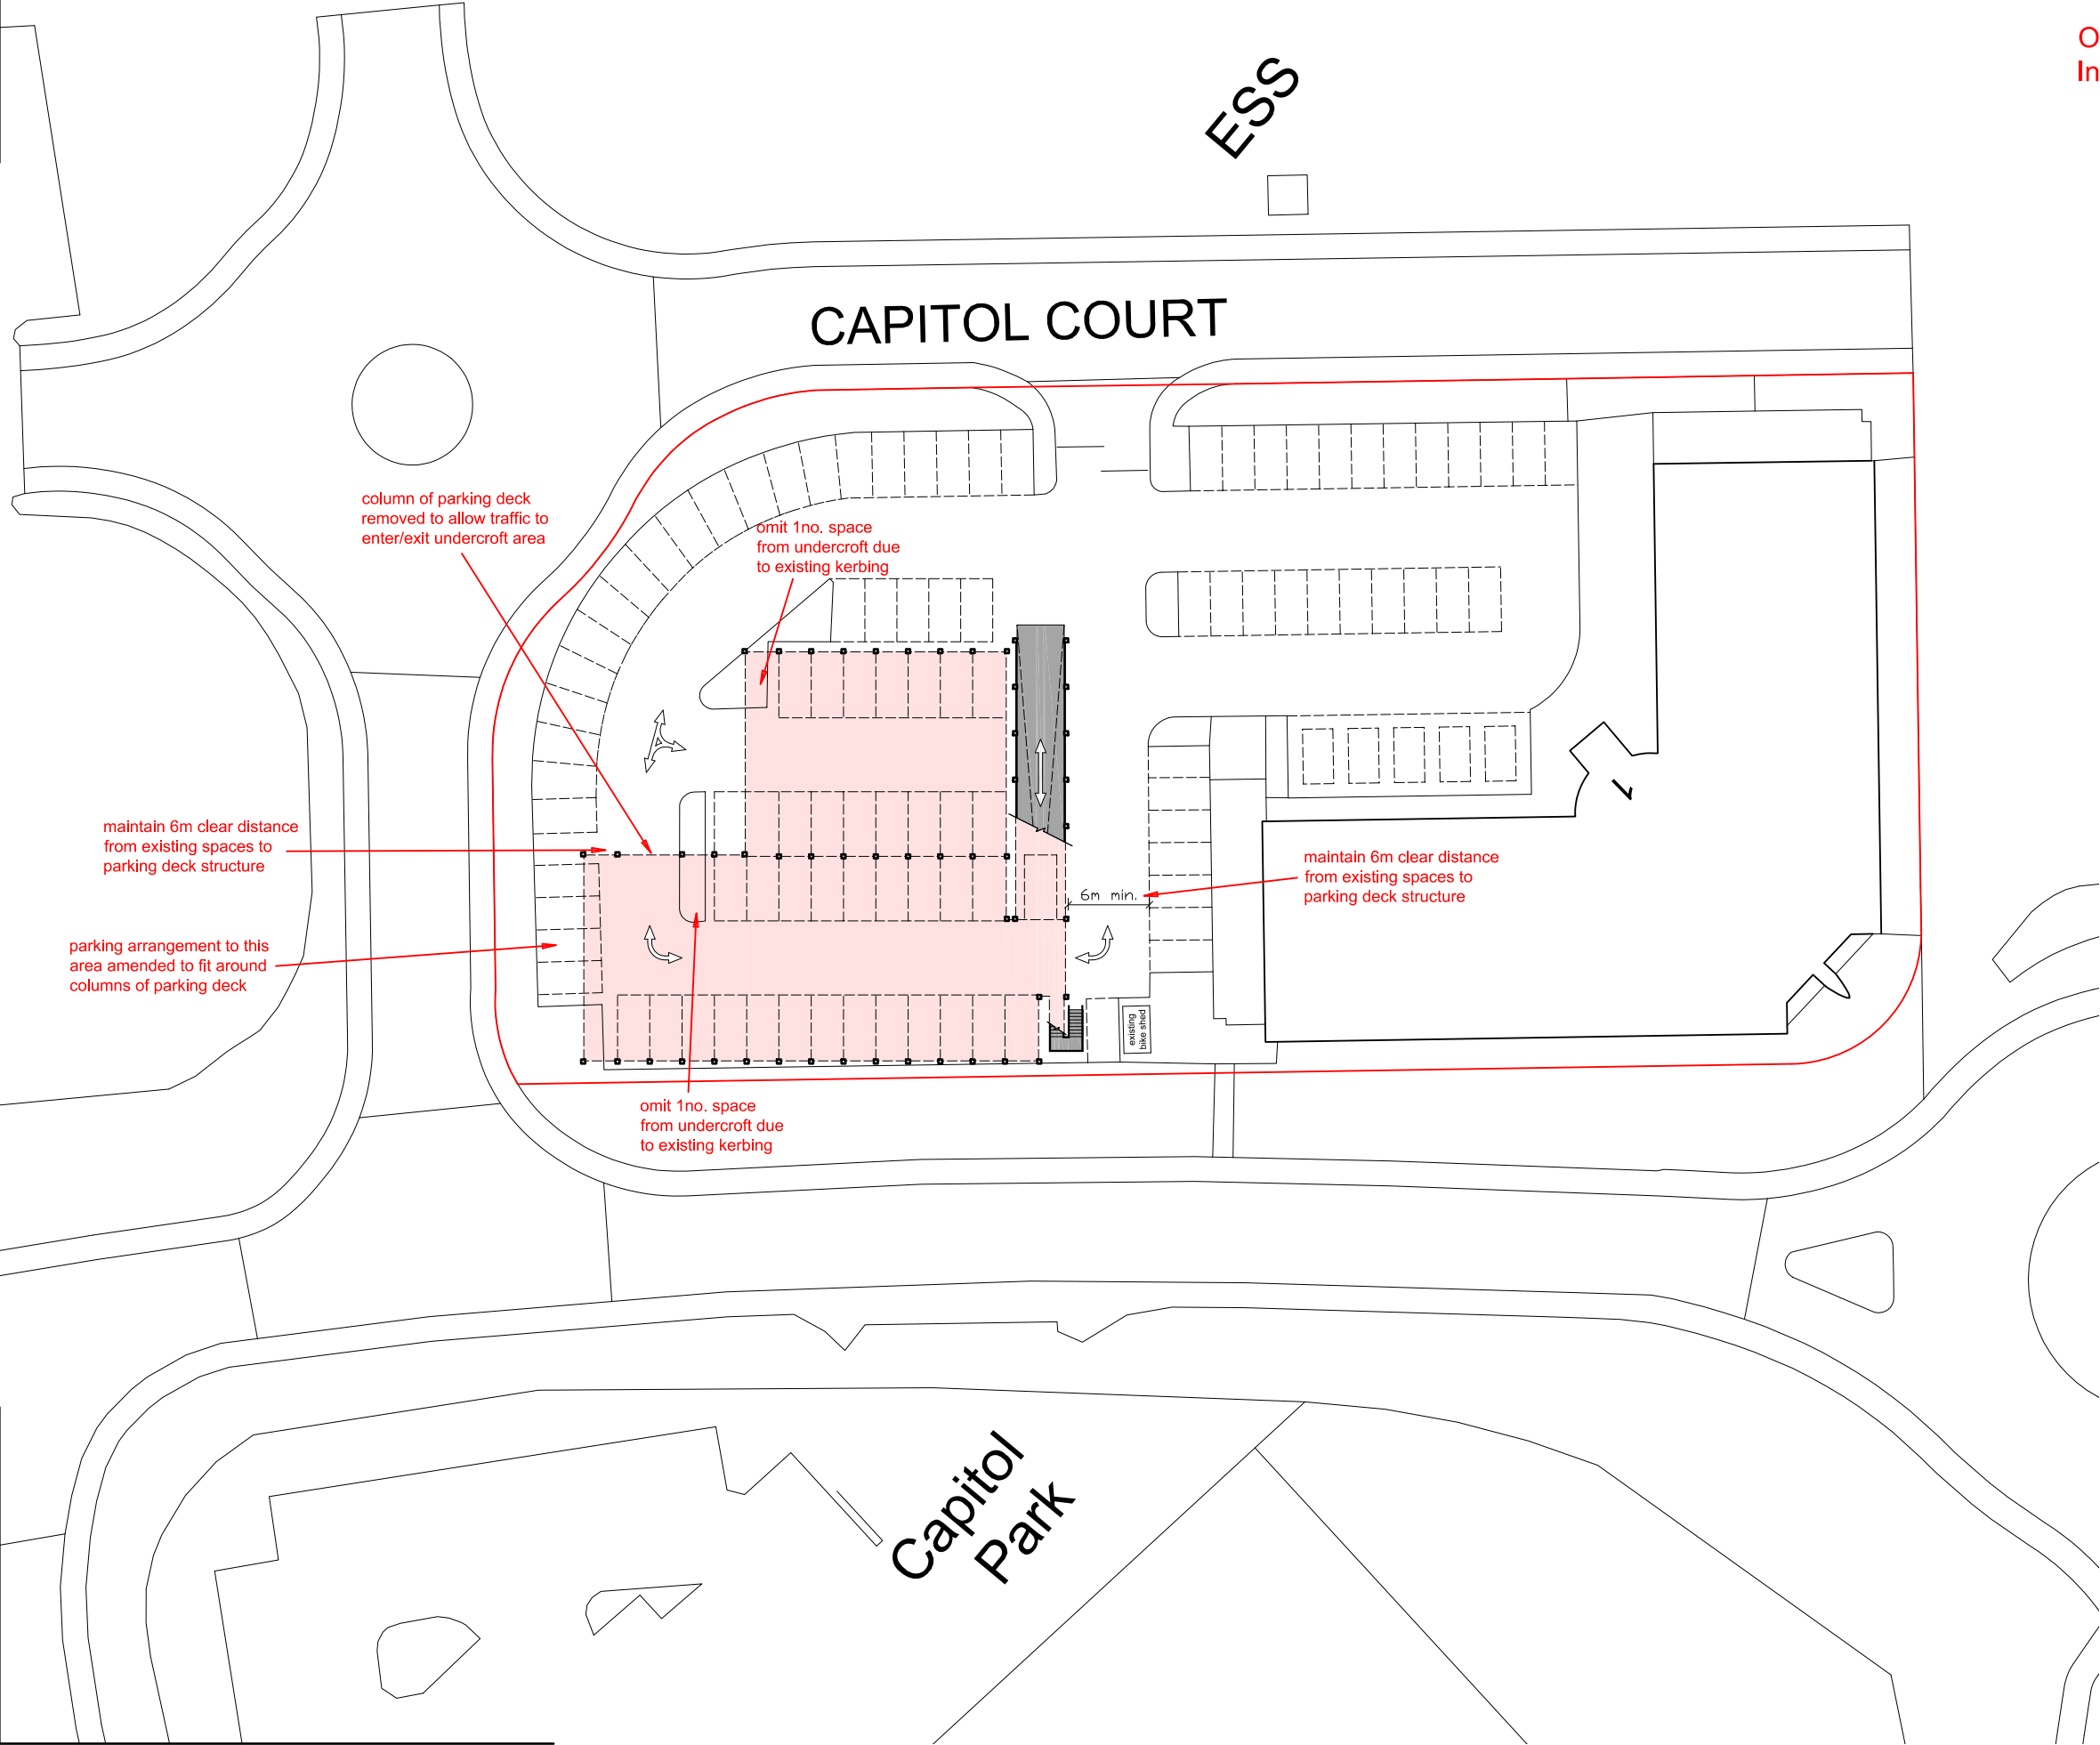


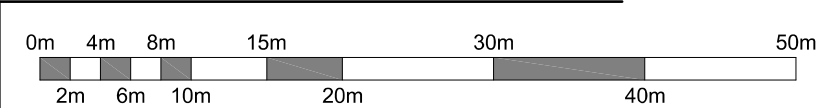

Existing No. of Spaces on Site:	113
No. of Spaces Lost Due to Deck:	- 52
No. of Proposed Spaces to Undercroft:	+ 42
No. of Proposed Spaces to Deck:	+ 39
Overall Proposed Spaces Provided:	142
Increase on Parking Spaces:	+ 29

A	14/06/18	Undercroft layout updated; parking provision calculation updated to suit	TR	MB
REV	DATE	AMENDMENT	BY	CHKD

HNAarchitects
Architecture | Planning | Design

PROJECT:	1 Capitol Court, Barnsley				
CLIENT:	Tirley Securities Ltd.				
DRAWING:	Proposed Site Layout (Showing Undercroft Layout)				
DRAWN BY:	TR	CHECKED BY:	MB	DATE: June 2018	SCALE: 1:500 @ A3
STATUS:	Planning			DRAWING No: 1248/P-001	REVISION: A

DO NOT SCALE.
COPYRIGHT REMAINS WITH HNA ARCHITECTS Ltd.
HOLLINWOOD BUSINESS CENTRE, ALBERT STREET, OLDHAM, OL8 3QL
TEL: 0161 688 1820
E-MAIL: garry@hna-architects.co.uk : michael@hna-architects.co.uk