




- This drawing supports a Planning application and must NOT be used for construction.
- All discrepancies to be referred to the Architect before commencing.
- This drawing is copyright.

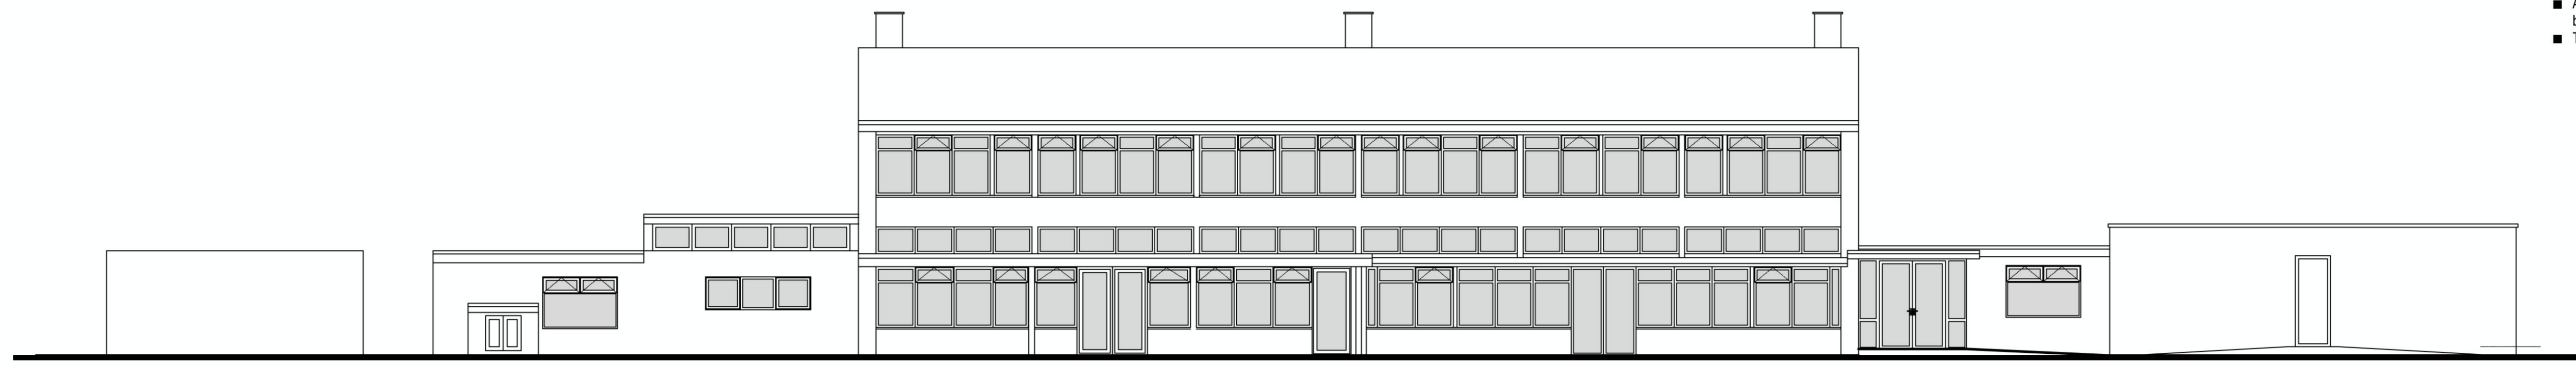


South Elevation

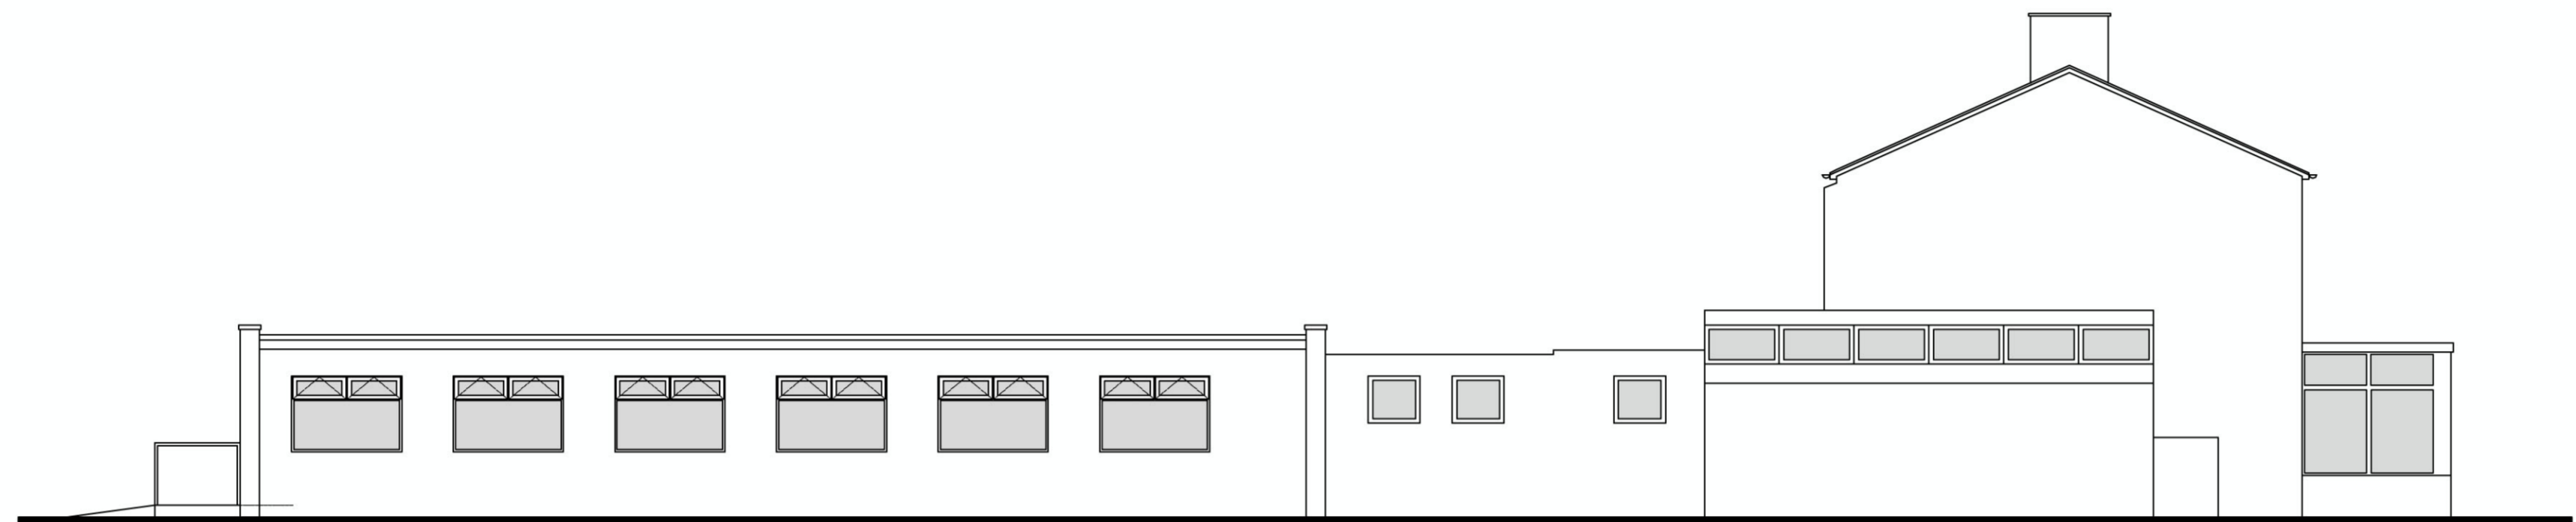

West Elevation

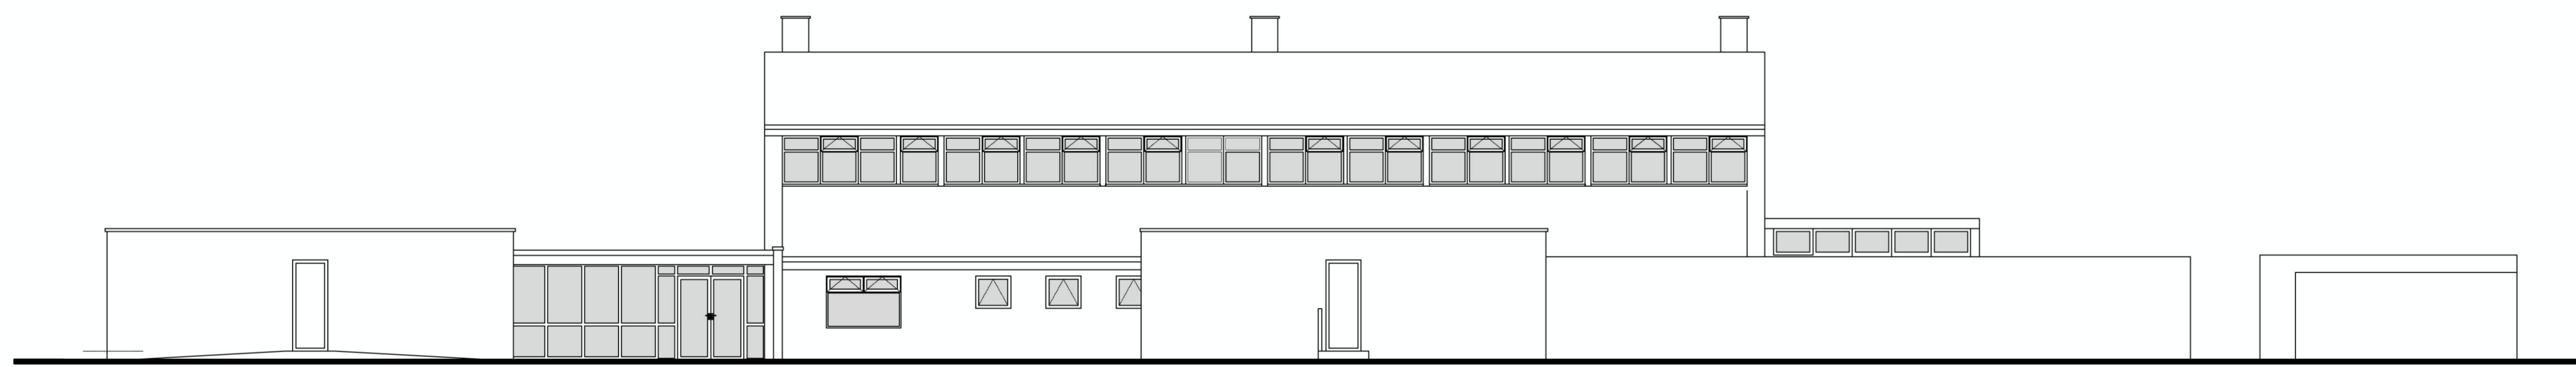

North Elevation

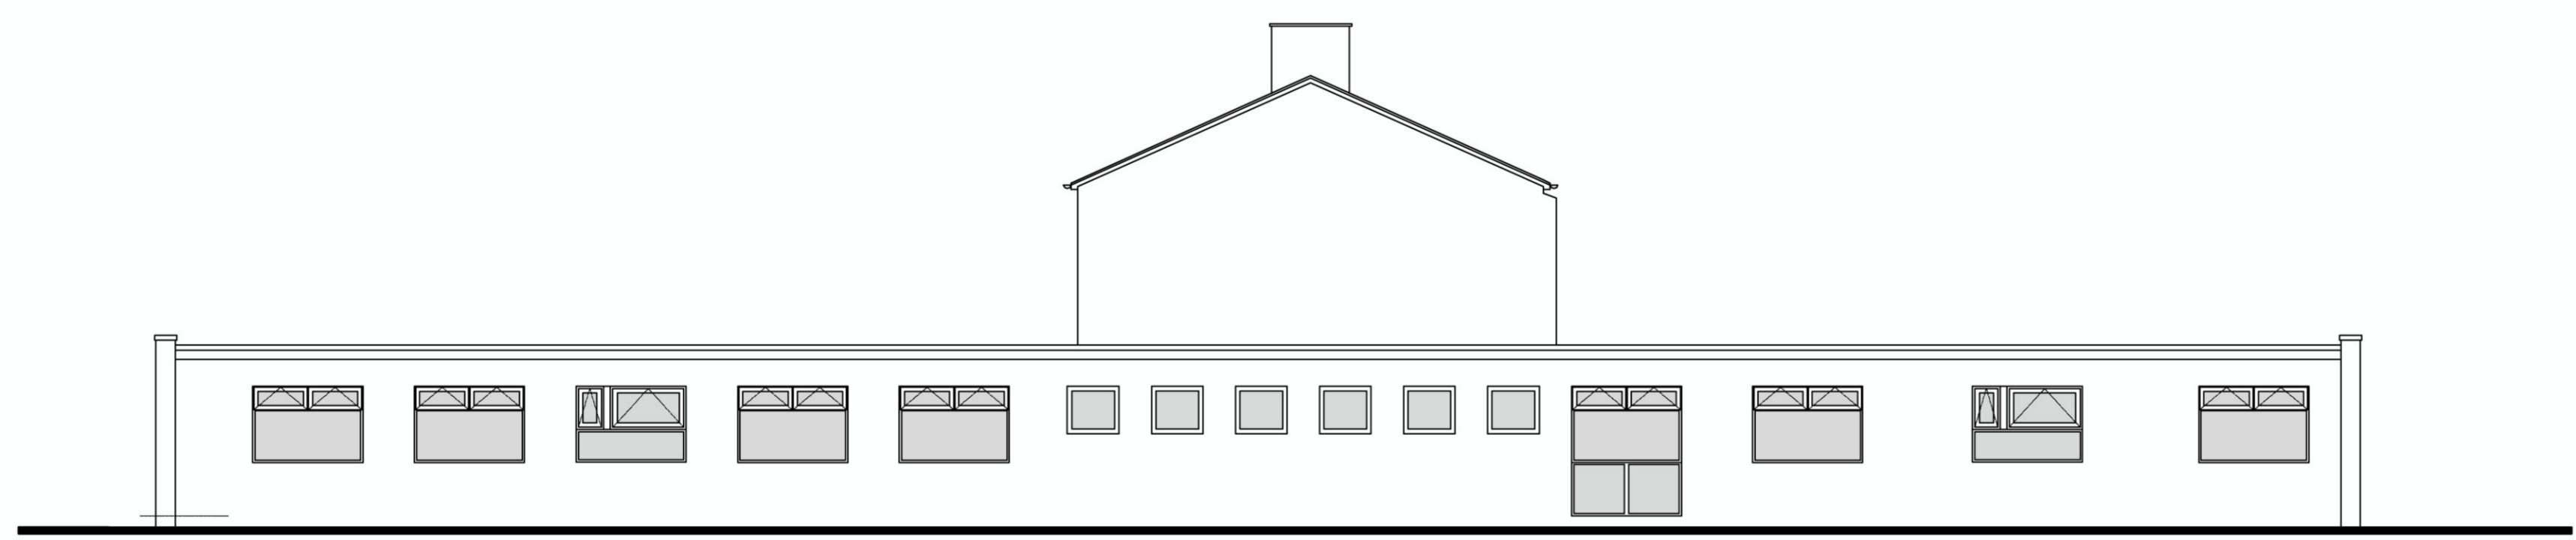

East Elevation