



ELEVATION

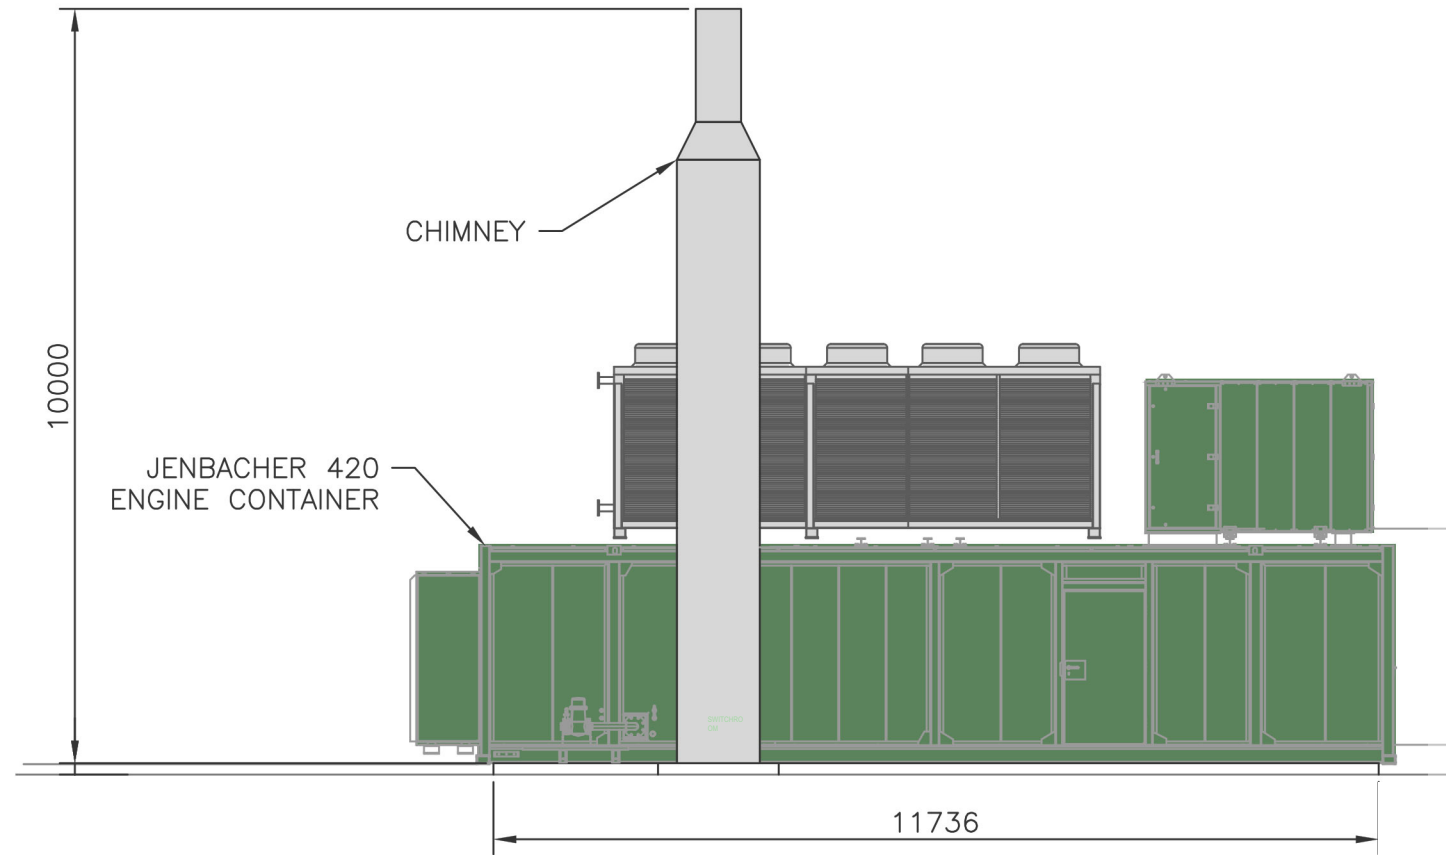

ELEVATION

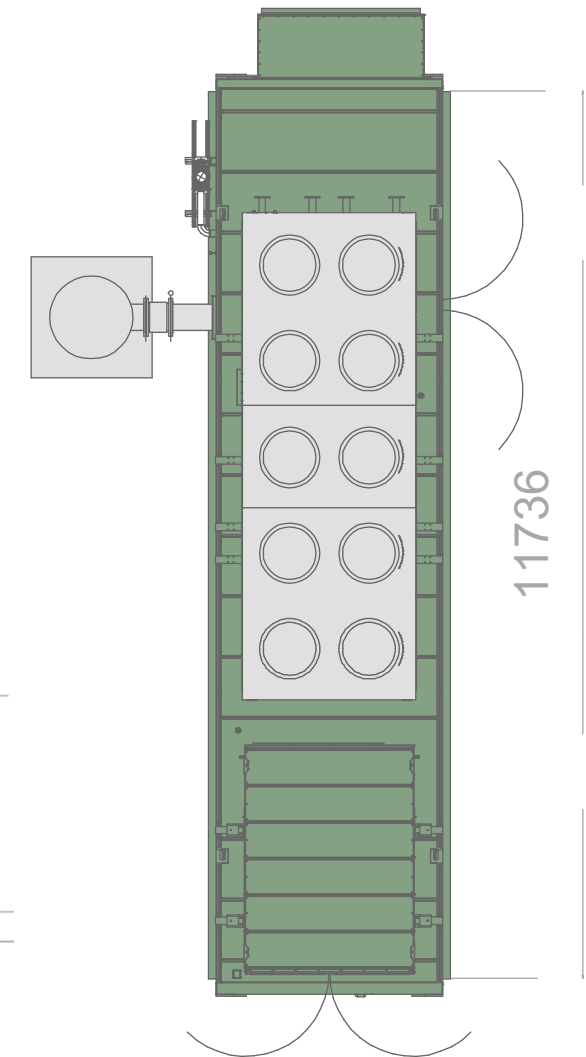

PLAN

REVISIONS

REV	AMENDMENTS	BY	DATE

**Monckton Energy Limited**

**Monckton Works**

Peaking Plant Plan and Elevation Detail

DATE: 29.09.2017 SCALE: 1: 100 @ A3

DRAWN BY / REVIEWED BY: VMc / JD

PROJECT NO: HG3317 DRAWING NO: Drawing -02 REVISION: A

**WYG Group**

creative minds safe hands



**WYG**  
Rowe House, 10 East Parade, Harrogate, HG1 5LT  
Tel: +44 (0)1423 857 510  
Email: info@wyg.com www.wyg.com

1. DO NOT SCALE FROM THIS DRAWING
2. THIS DRAWING IS TO BE CHECKED WITH ALL OTHER RELEVANT DRAWINGS.
3. ANY DISCREPANCIES CHECK WITH WYG, IF IN DOUBT ASK.
4. DRAWING TO BE USED FOR PURPOSES OF THE ISSUE AND NOTED ON PLAN

© WYG Environment Planning Transport Limited 2013  
Registered in England Number: 3050297