


Note Distance to Boundary

- A=0.6m
- B=20.5m
- C=14.5m

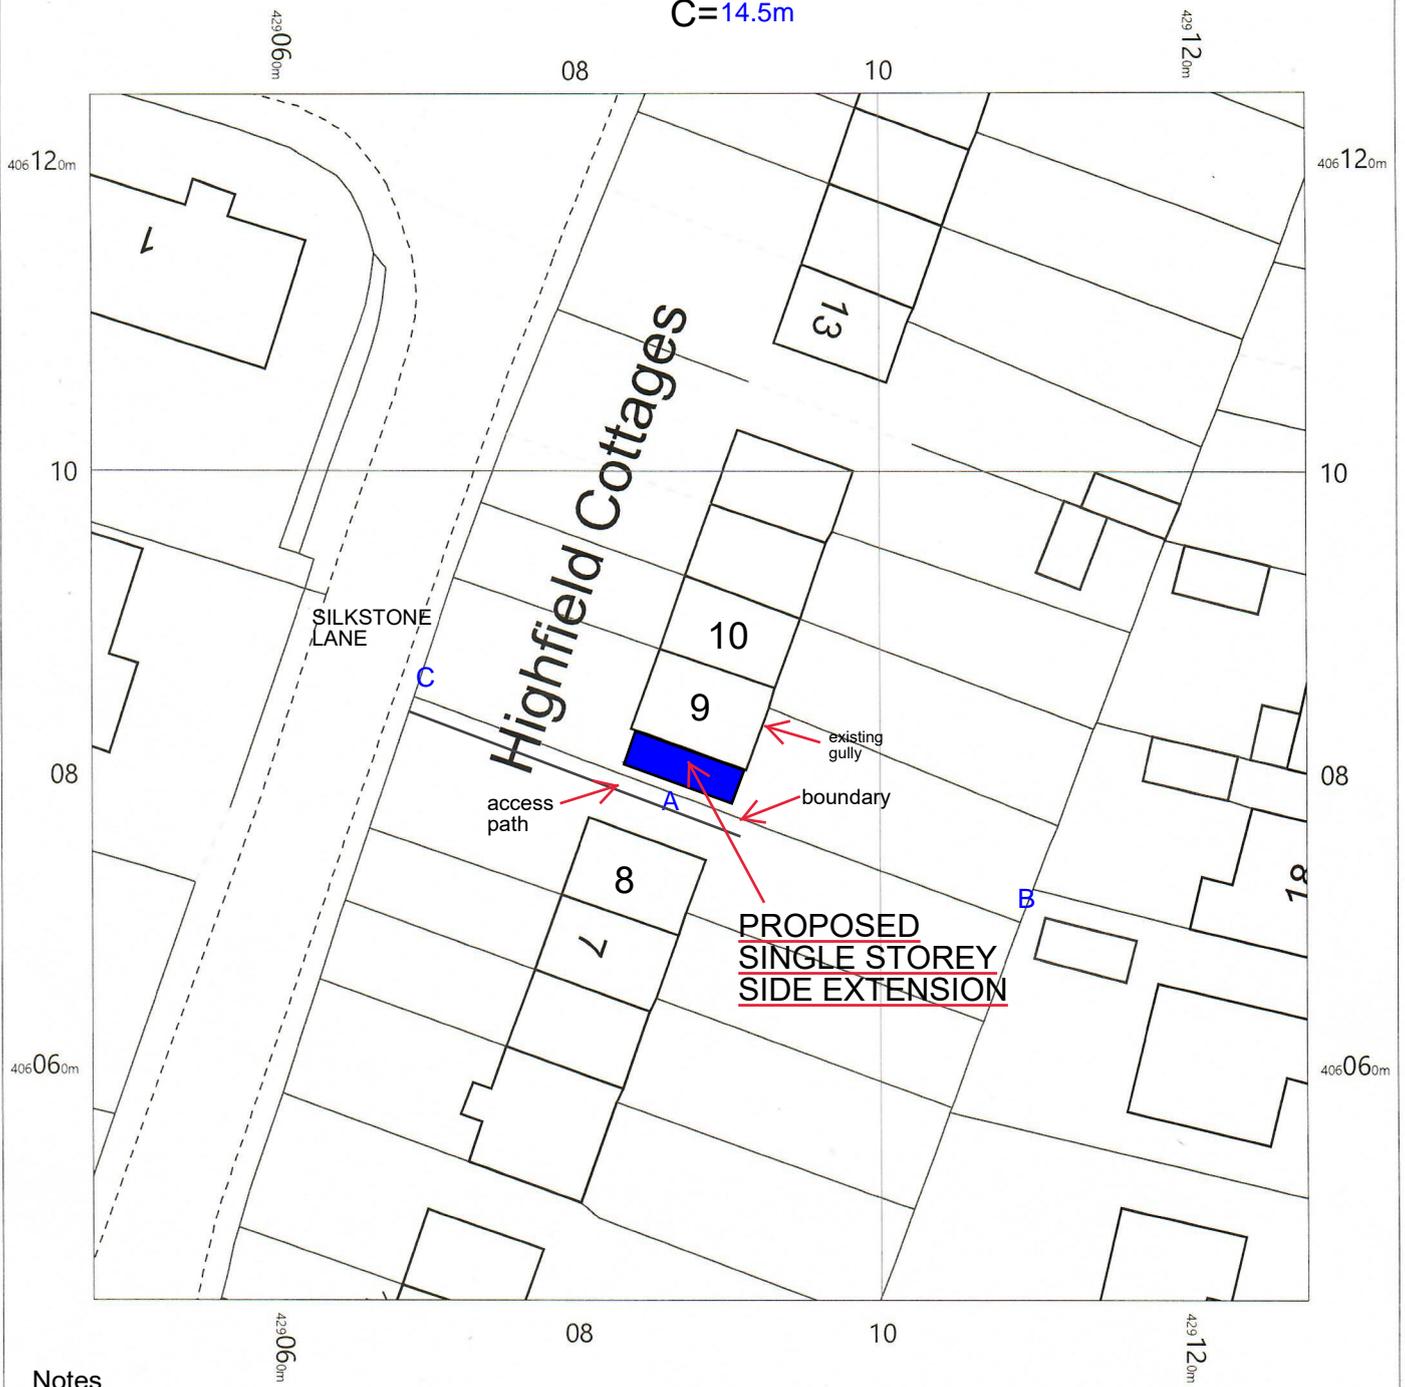


Notes

access via drive ie skips etc,  
 drainage to existing gully,  
 no trees are affected in this  
 development

PROPOSED SINGLE STOREY SIDE EXTENSION

width 7.25m, projection 2.2m, hgt to eaves 2.9m, hgt to ridge 3.9m  
 stone work to match property, frames white upvc, opaque glass to side  
 elevation, light weight tiled roof, tile colour to match property

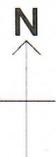

OS MasterMap 1250/2500/10000 scale  
 Tuesday, October 29, 2019, ID: CM-00837379  
 www.centremapslive.co.uk

1:500 scale print at A4, Centre: 429088 E, 406085 N

©Crown Copyright Ordnance Survey. Licence no. 100019980

