
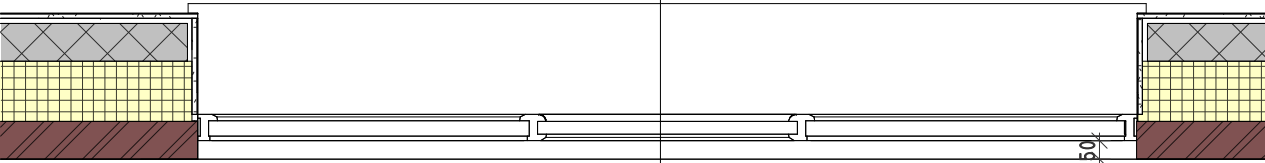



WINDOW ELEVATION

1 : 20

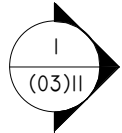


WINDOW PLAN

1 : 20

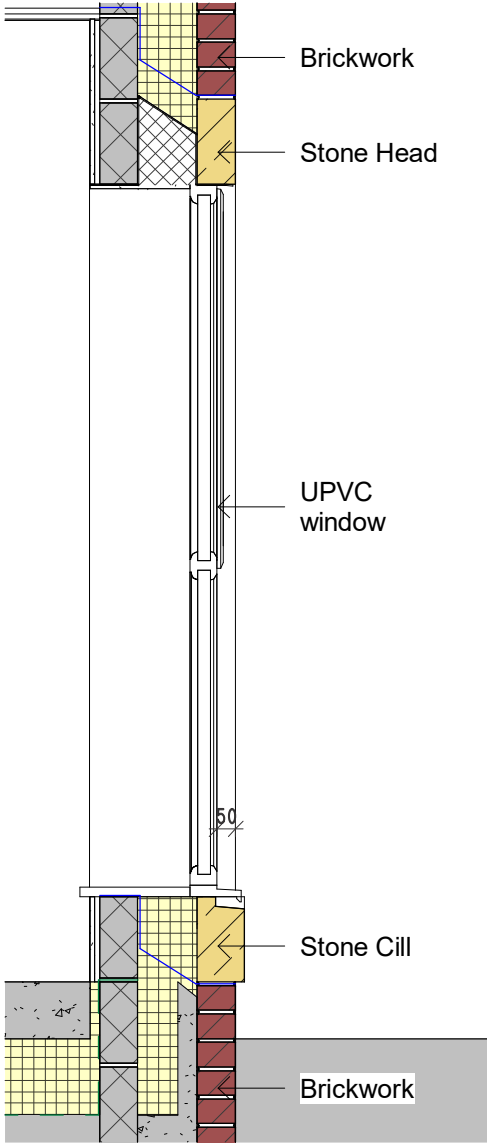

SECTION I

1 : 20

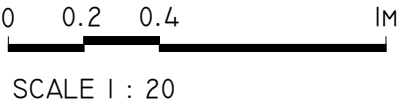

1. Do not scale drawing. If in doubt contact Ropergate Architecture Ltd
2. All dimensions are in millimetres unless noted otherwise.
3. Not for construction unless stated otherwise.
4. When appropriate, this drawing is to be read in conjunction with project specific Designers Risk Assessments, produced in accordance with requirements of Regulation 13 of the construction (Design and Management) Regulations 2007.
5. The design shown on this drawing is the property of Ropergate Architecture Ltd and is not to be used or its contents copied, communicated or disclosed, in whole or in part, except in accordance with a contract, licence or agreement in writing with Ropergate Architecture Ltd.

NOTES

A	25.03.28	Dimension added	AB	DM
-	25.03.07	Planning Issue	AB	DM

REV	DATE	DESCRIPTION	DRN.	CKD.
-----	------	-------------	------	------



THE OLD POST OFFICE, 20B ROPERGATE  
PONTEFRACT, WF8 1LY  
Tel 01977 269100

Email: [mail@ropergatearchitecture.uk](mailto:mail@ropergatearchitecture.uk) [www.ropergatearchitecture.uk](http://www.ropergatearchitecture.uk)

PROJECT  
Residential Development  
Alpha Dora  
Haddon Road Barnsley

TITLE  
Window Details

STAGE  
Planning

SCALE 1 : 20@ A3	DATE 03/07/25
DRAWN AB	CHECKED DM
DRAWING No. HR- RA- XX- XX- DR- A- (03)11	REV. A
Suitability	PROJECT No. 1854