

EXISTING GABLES.

1. EXISTING GABLES TO BE TAKEN DOWN AND REBUILT WITH NEW GABLES AS TAKEN TO BEING AND BUILT OFF ACCORDING TO CLIENTS REQUIREMENTS.
2. SEE NOTE ON EXISTING ELEVATIONS BELOW.

NEW FACING BRICKWORK SPECIFICATION.

1. FACING BRICKWORK TO BE RED RUSTIC WIRE CUT TO MATCH EXISTING.

NEW ROOFTILE SPECIFICATION.

1. NEW ROOFTILES TO MATCH THE EXISTING AND TO BE MARKET CONCEAITS INTERLOCKING ROOF TILES - TYPE DOUBLE ROMAN COLOUR ANTIQUE.
2. RIDGE TILES TO BE HALF ROUND SECTION AS EXISTING - COLOUR ANTIQUE.

NEW SLIDING FOLDING PATIO DOOR

1. TO BE AL WHITE P.V.C. OF SPECIALIST MANUFACTURE WITH THE EQUIVALENT "U" VALVE AND TRUCKS VENTS AS THE WINDOWS AND DOORS, ENDING TO BE AS NOTE "E" IN WINDOW AND DOOR NOTES.


NEW WINDOWS AND DOORS.

1. FOR SPECIFICATIONS AND ALL NOTES SEE DWG NO ML-ELS-01.


R.W. GOODS, FASCIA, BARGE BOARDS

SOFFITS AND VERGE PROFILES (MAIN ROOF AND DORMERS)

1. FOR ALL NOTES AND SPECIFICATIONS FOR THE ABOVE SEE DWG NO. ML-ELS-01.

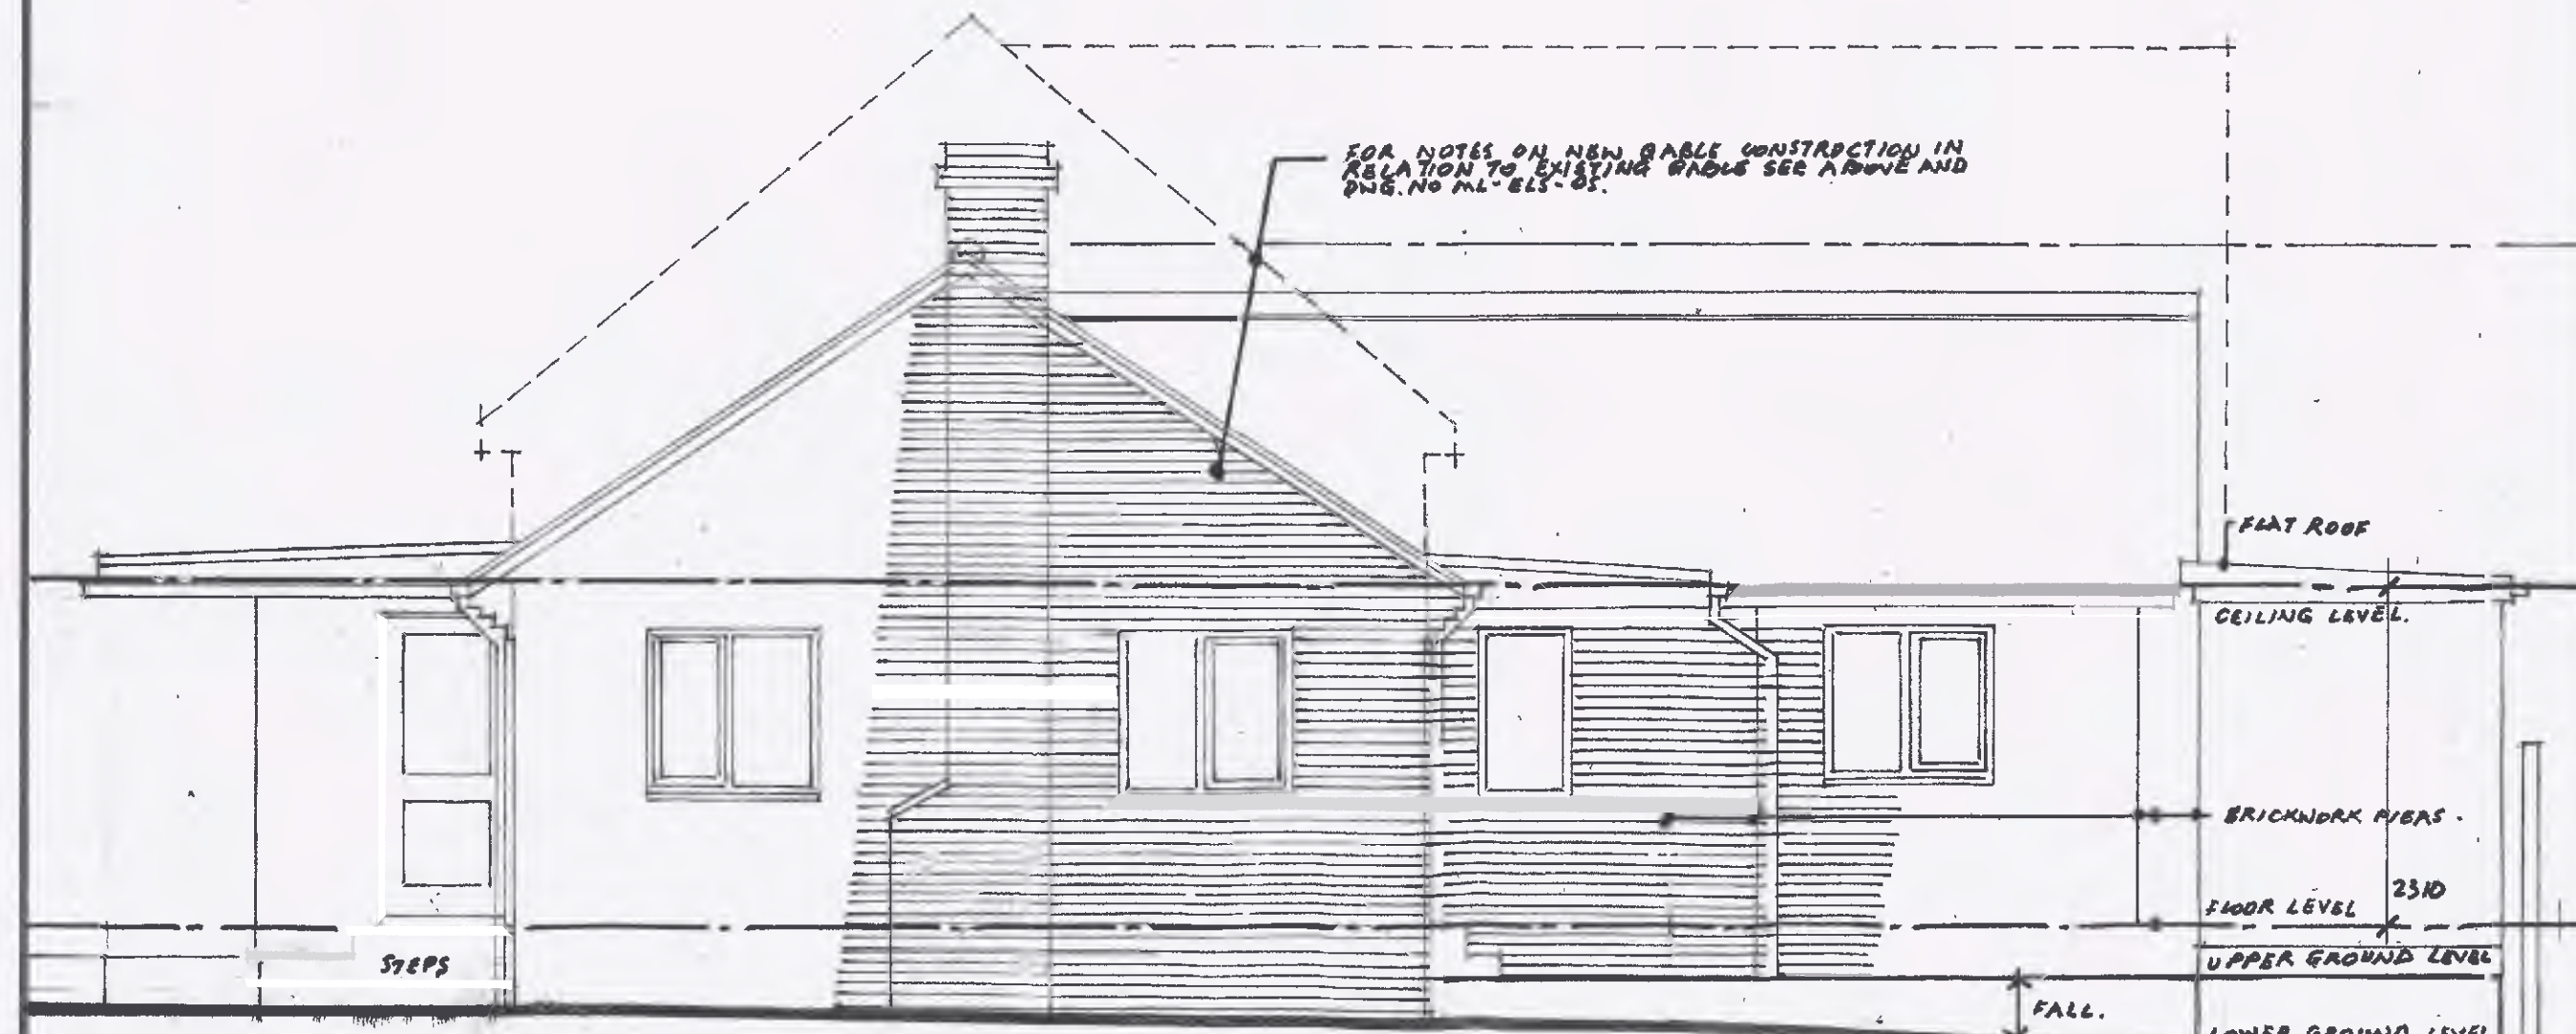


EXISTING SIDE ELEVATION. (L/H)

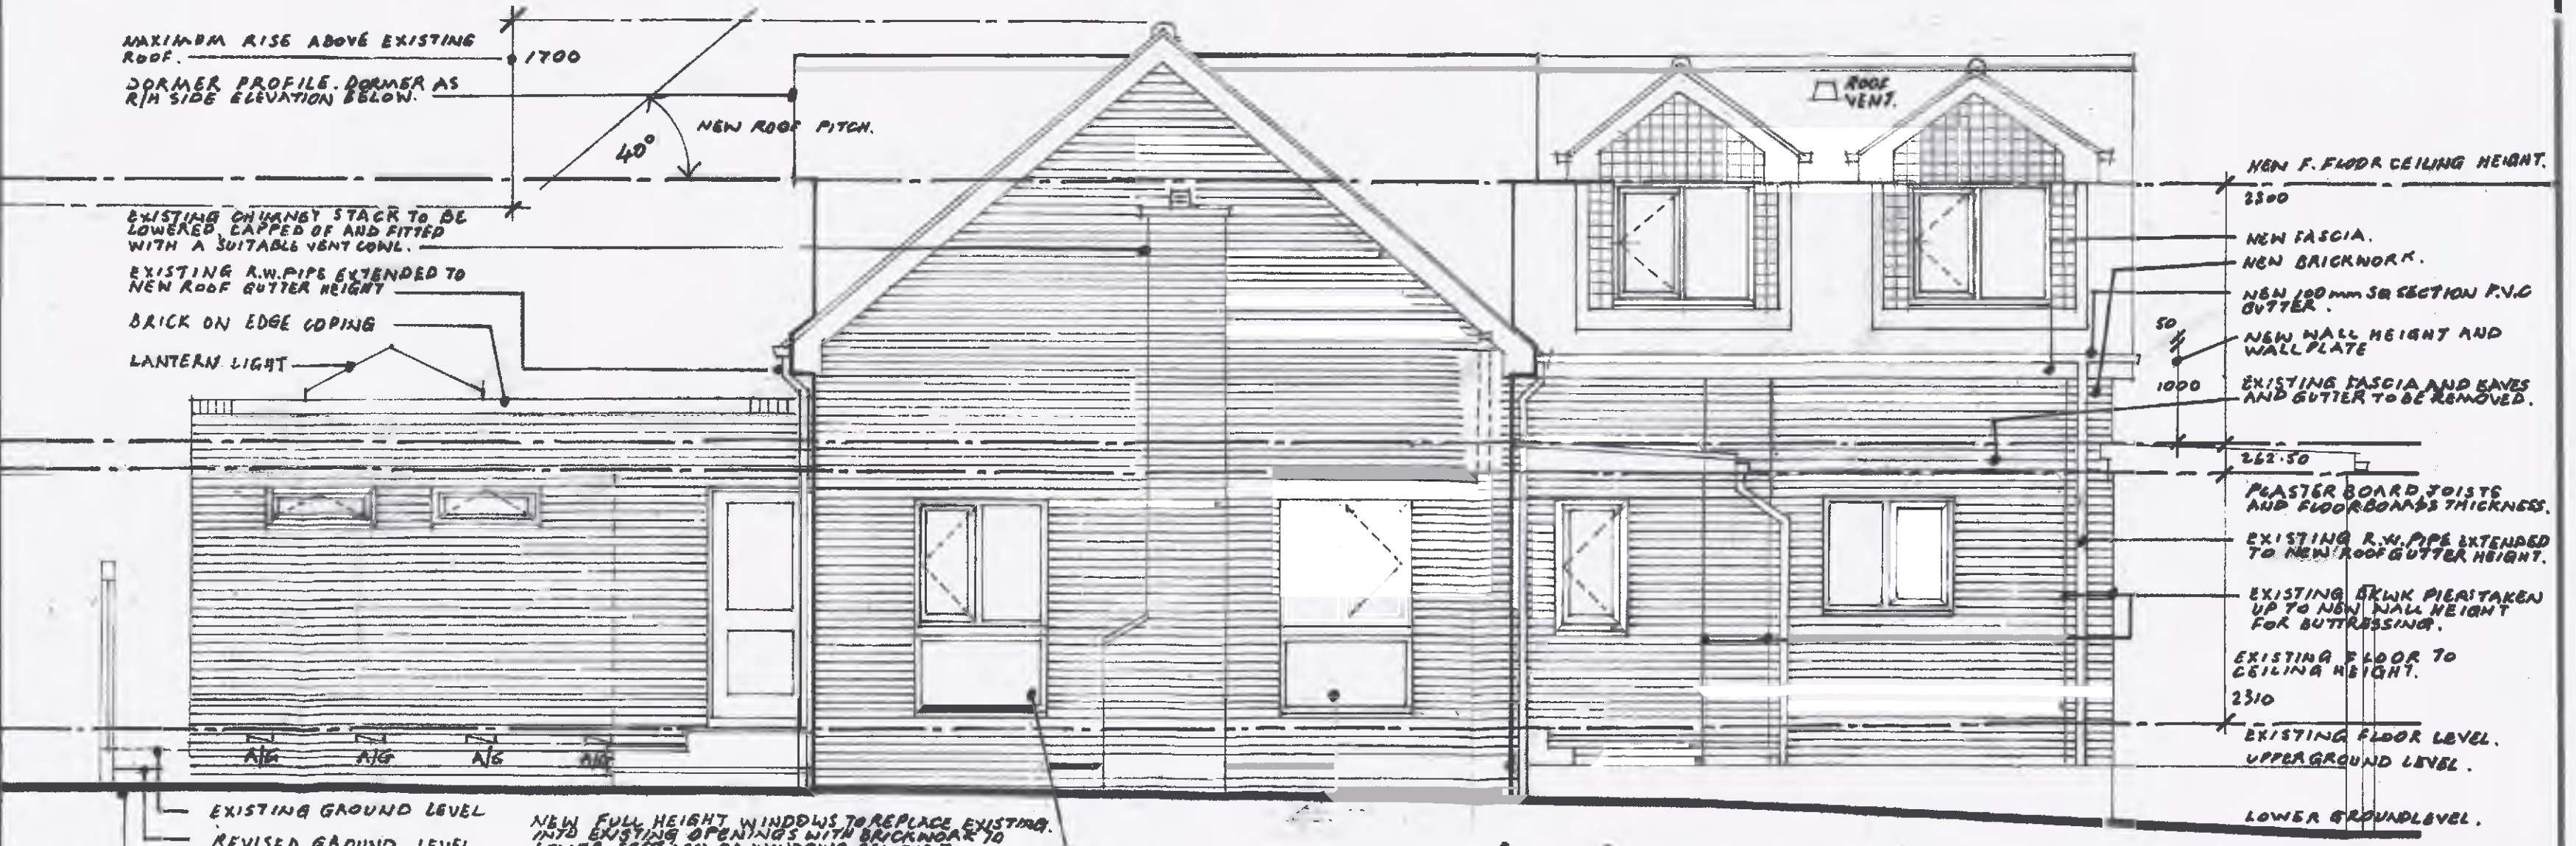

PROPOSED SIDE ELEVATION. (L/H)



EXISTING SIDE ELEVATION. (R/H)

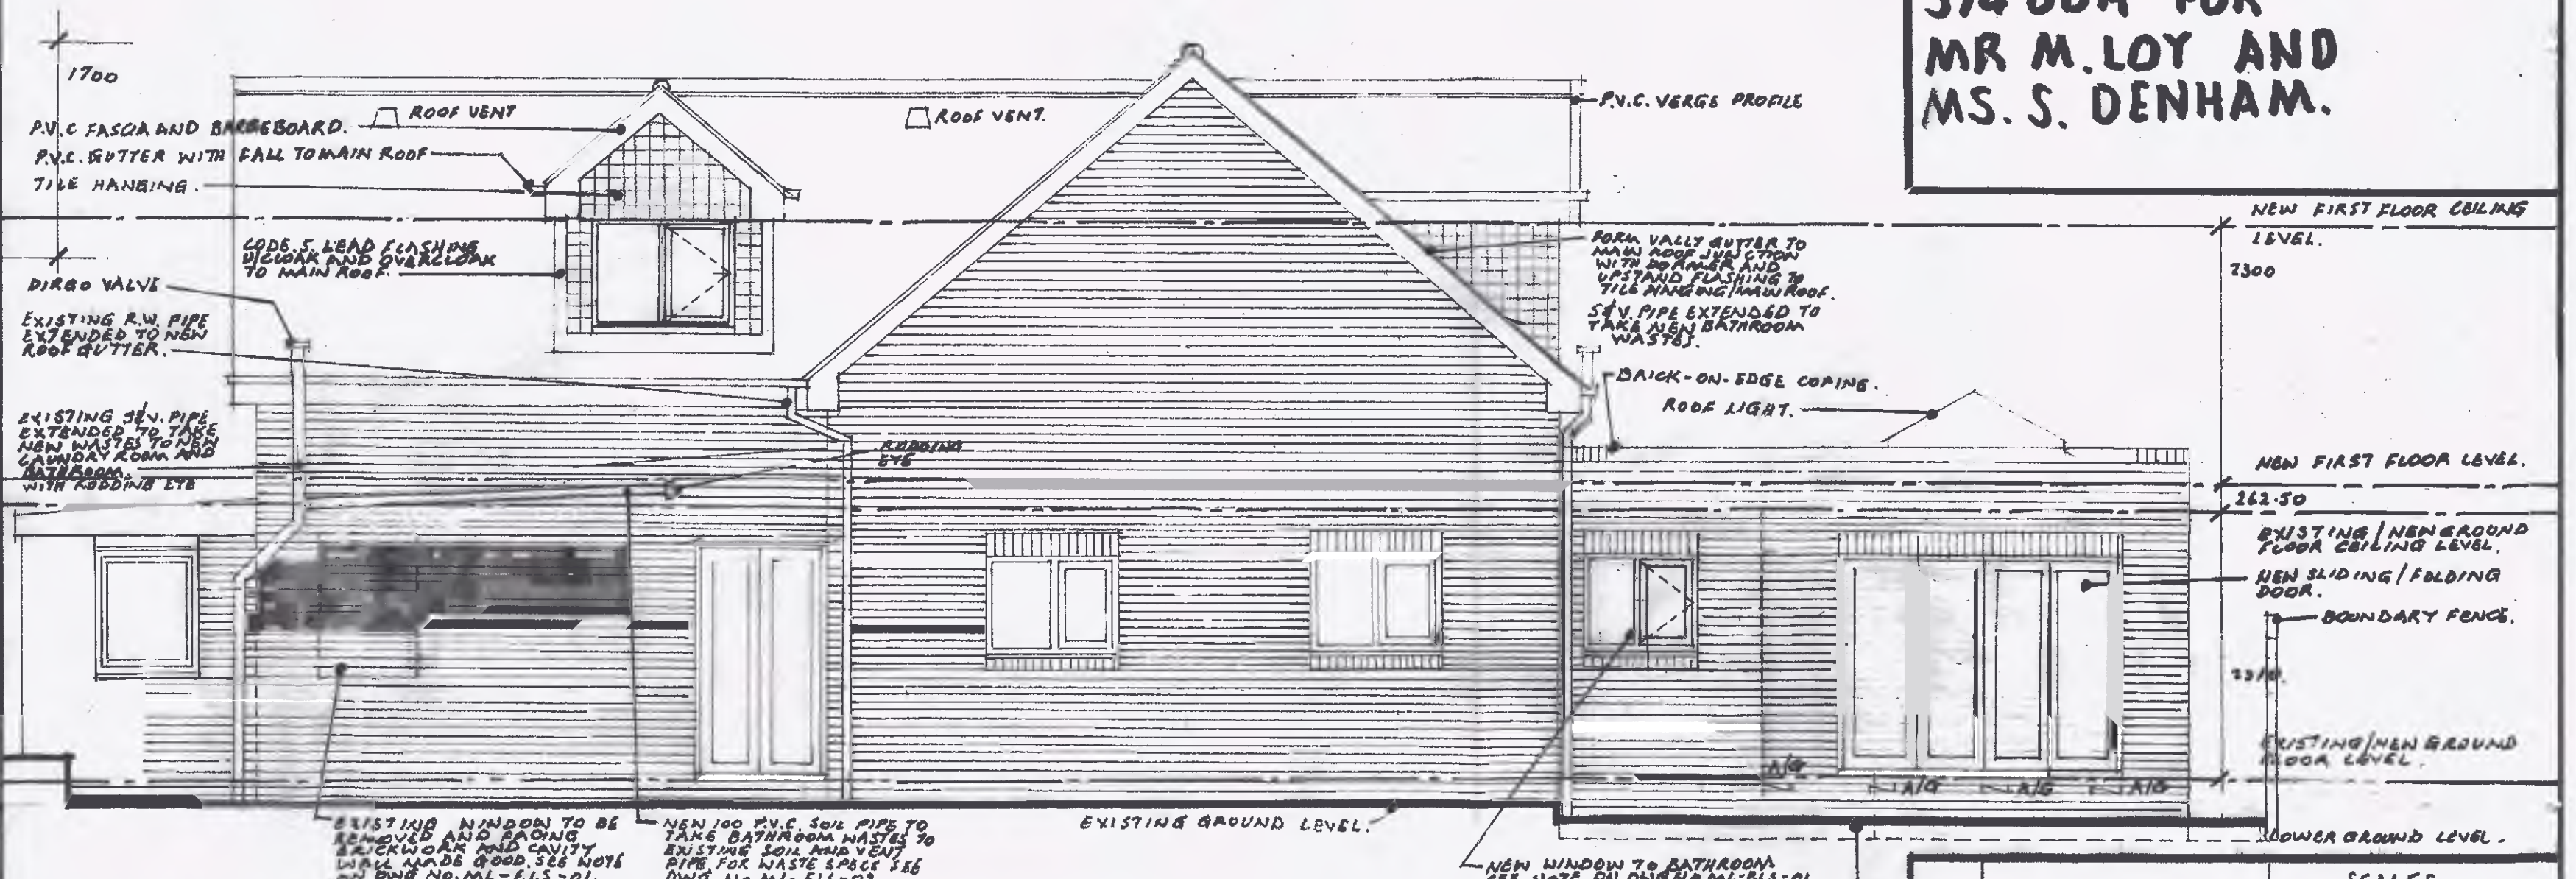

PROPOSED SIDE ELEVATION. (R/H)

EXISTING AND PROPOSED SIDE ELEVATIONS.

PROPOSED NEW ROOF WITH DORMER BEDROOMS AT 5, SAXTON CLOSE, ELSECAR, BARNLEY, S74 8BA FOR MR M. LOY AND MS. S. DENHAM.

SCALES.	
1:50 METRIC.	
DATE MARCH 2026.	REVISION.
DRAWING NO ML-ELS-04	

