


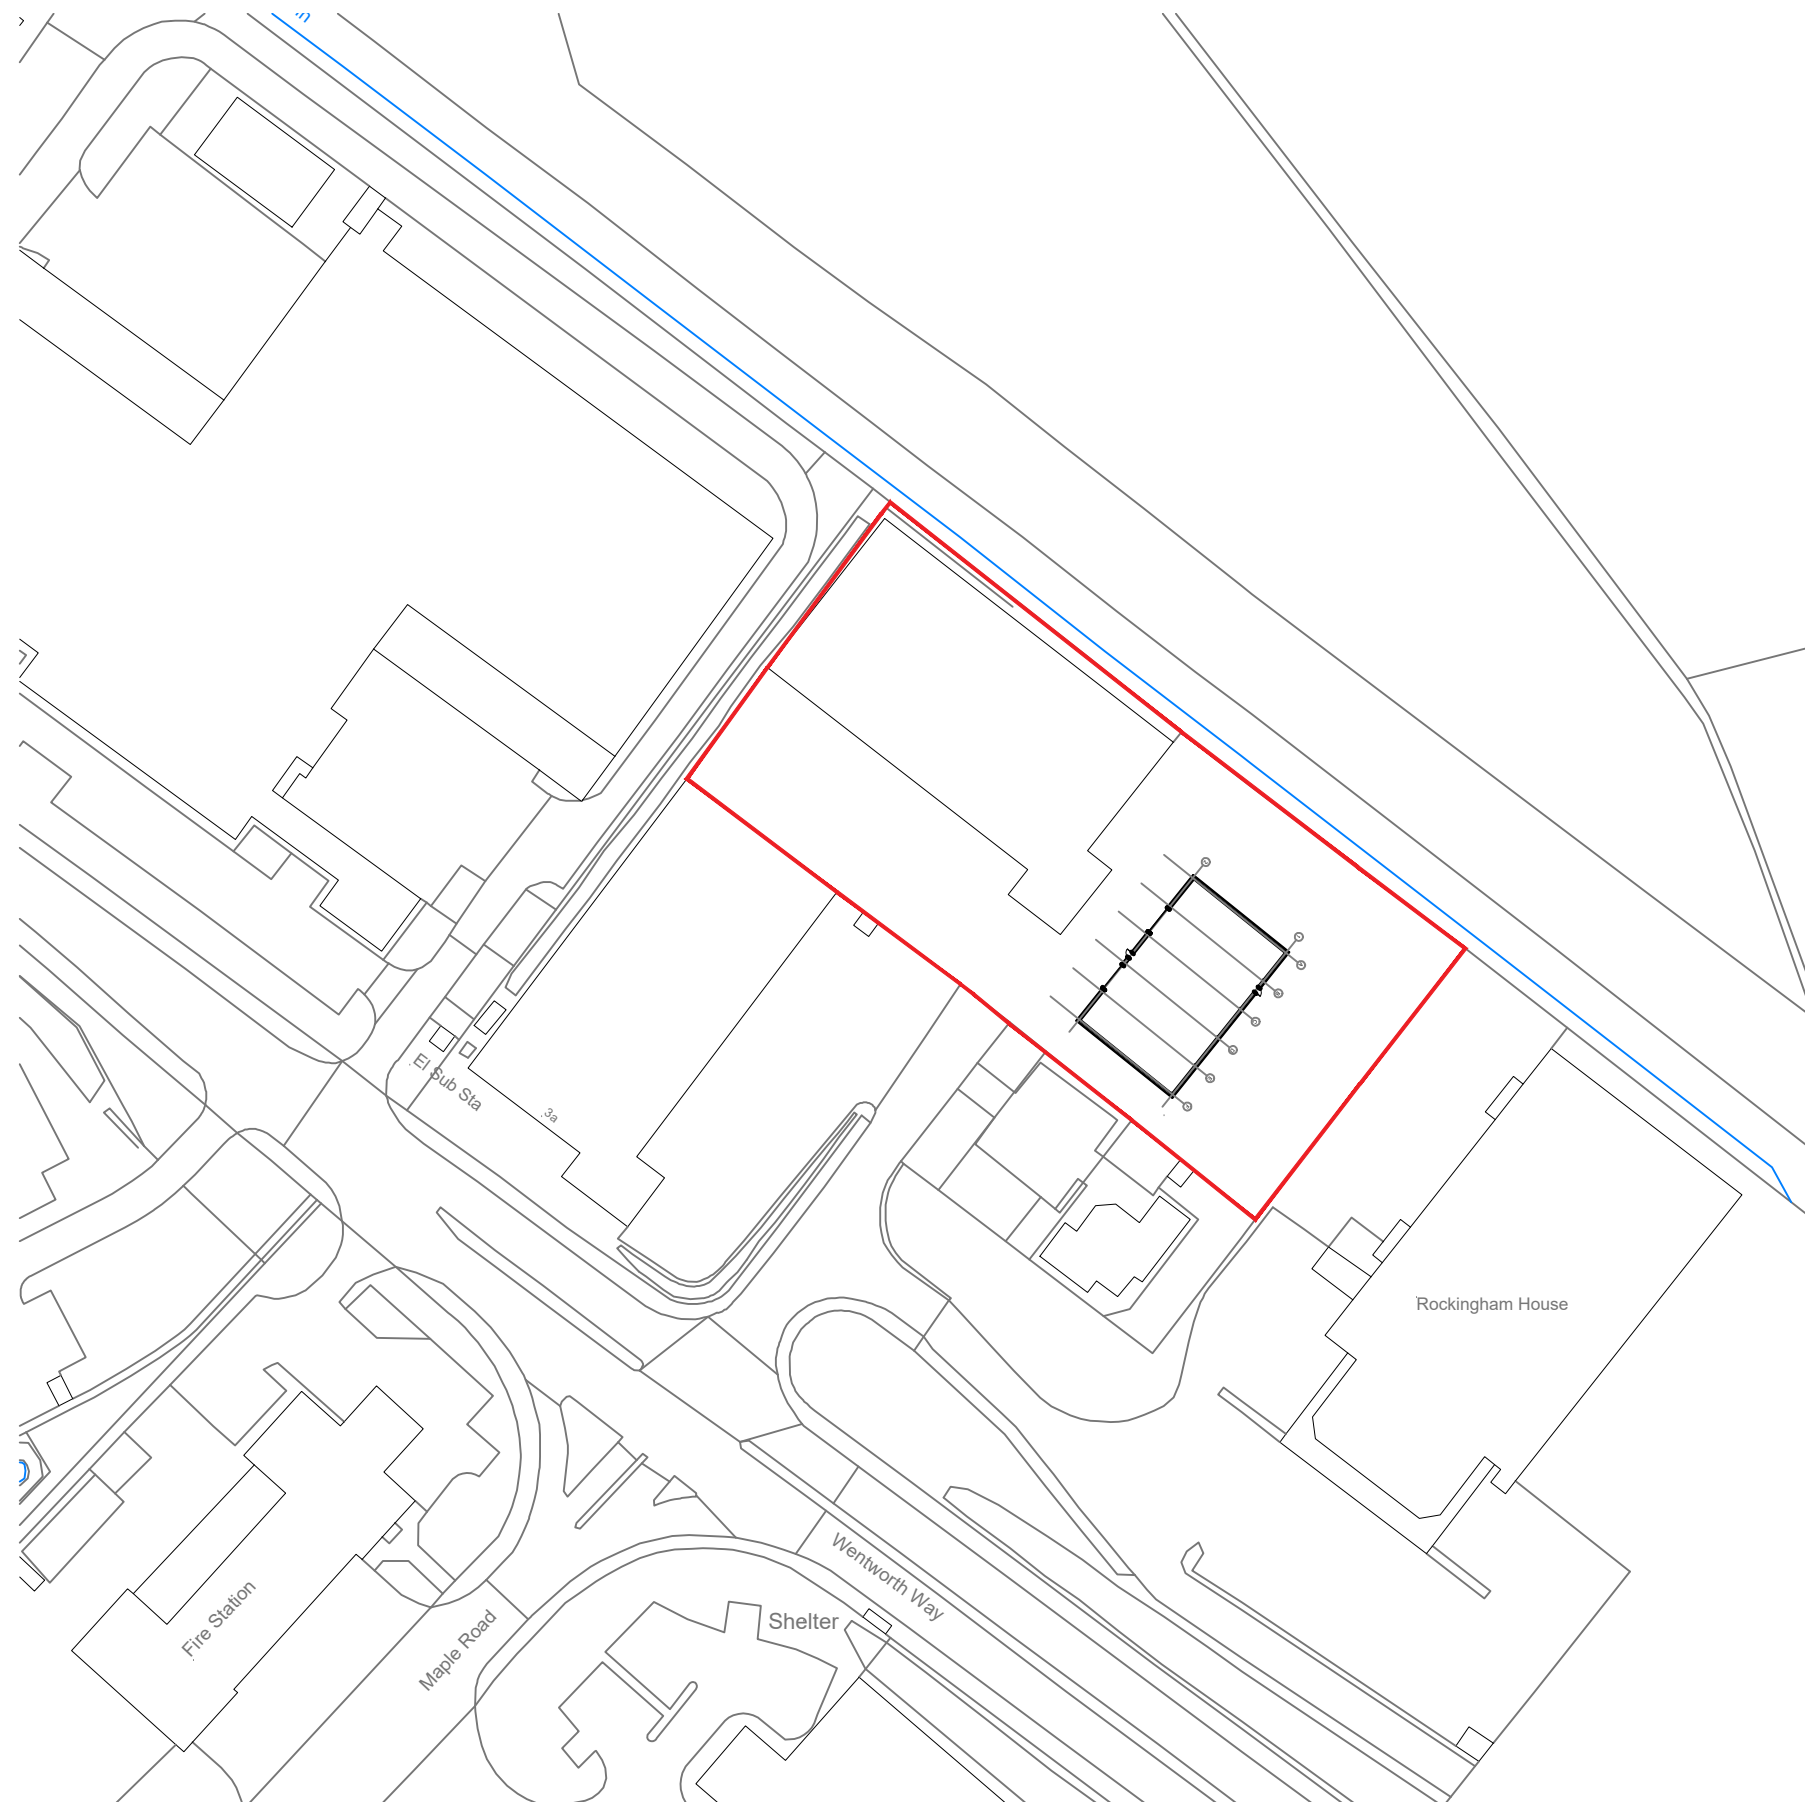

SITE LOCATION PLAN 1:1250

MaxDesign[®]

Architecture | Planning | Consultancy

Armstrong House, First Avenue, Doncaster, DN9 3GA

t: 01302 867509

e: design@maxdesignconsultancy.co.uk

m: 07734 939 044

w: maxdesignconsultancy.co.uk

status:

PLANNING

client:

FOX ALUMINIUM SYSTEMS LTD

project:

WENTWORTH WAY, TANKERSLEY

title:

SITE LOCATION PLAN

scale:

1:200@A1

date:

OCT 2024

project no.:

24067

drawn:

MJ

number:

003

rev:

A