
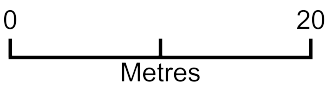


Ringstone Hill Farm

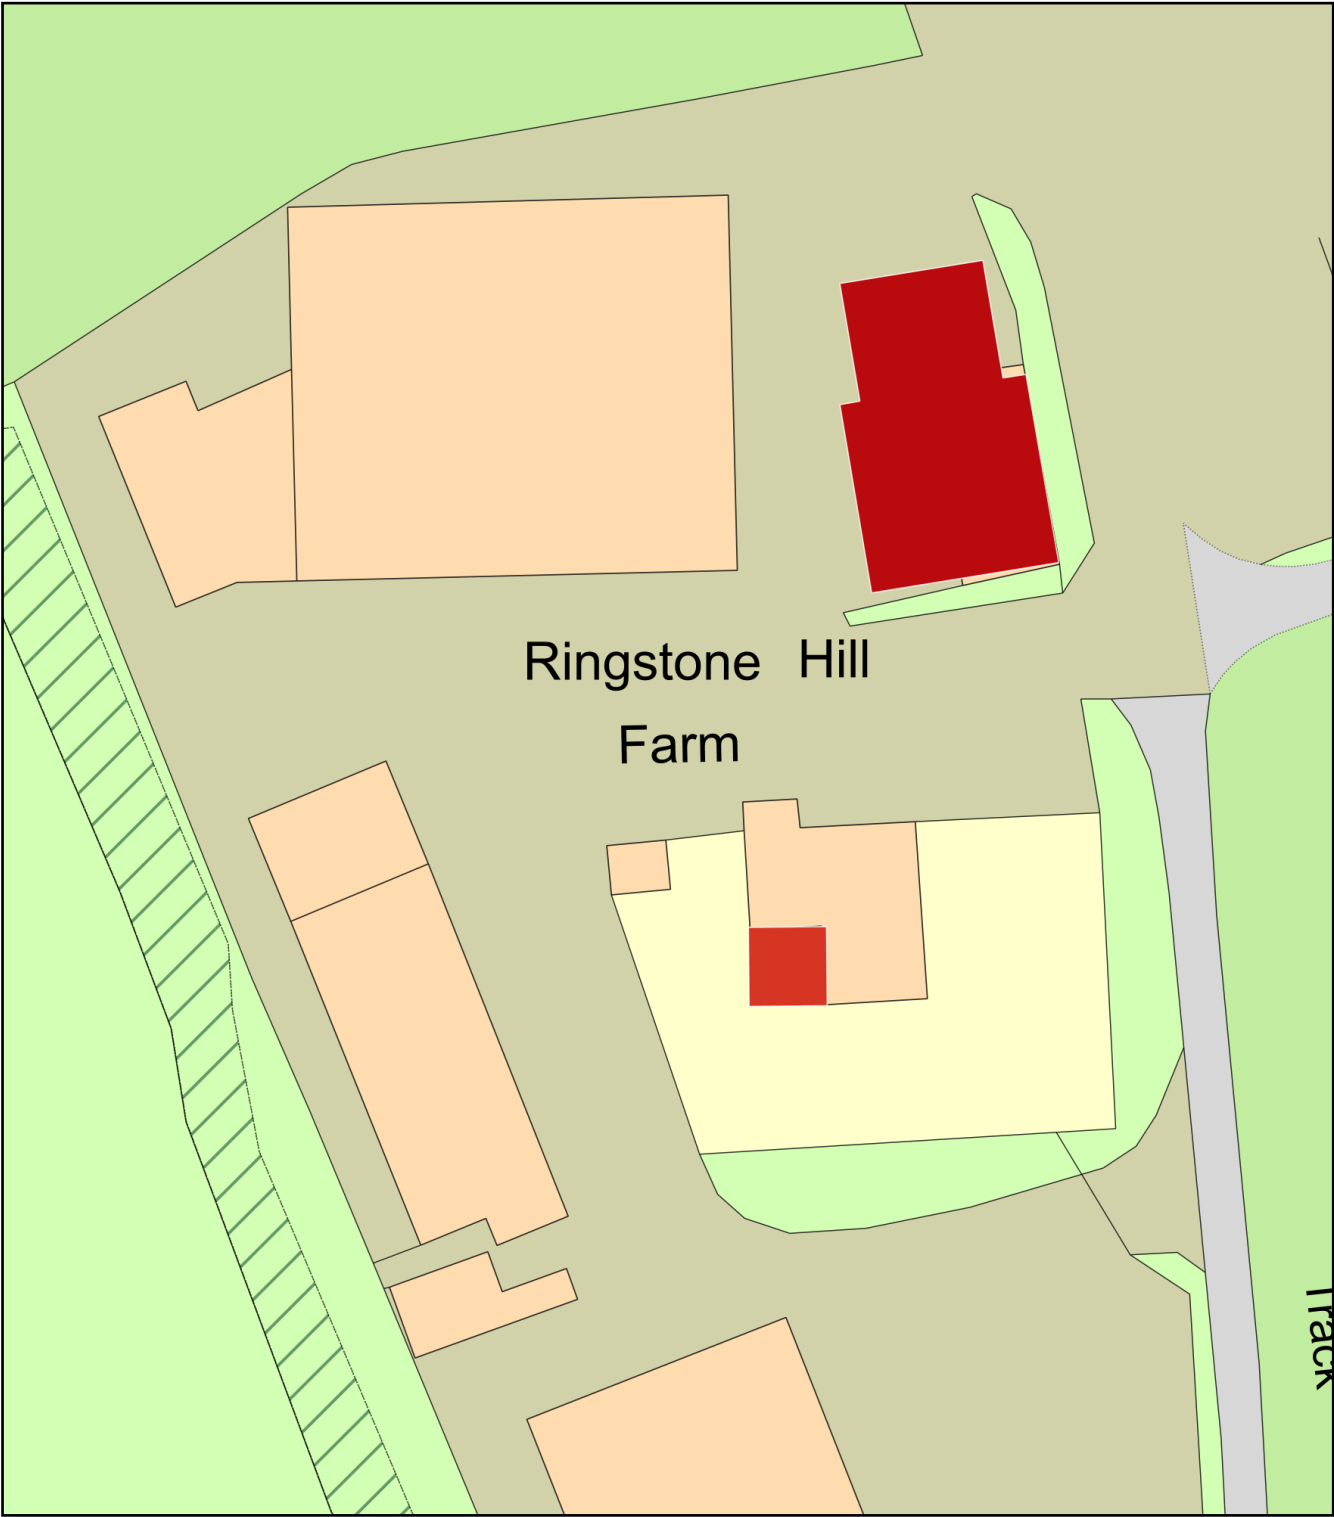

Plan Produced for: Mr & Mrs Roberts
Date Produced: 14 Nov 2023
Plan Reference Number: TQRQM23318114004848
Scale: 1:500 @ A4