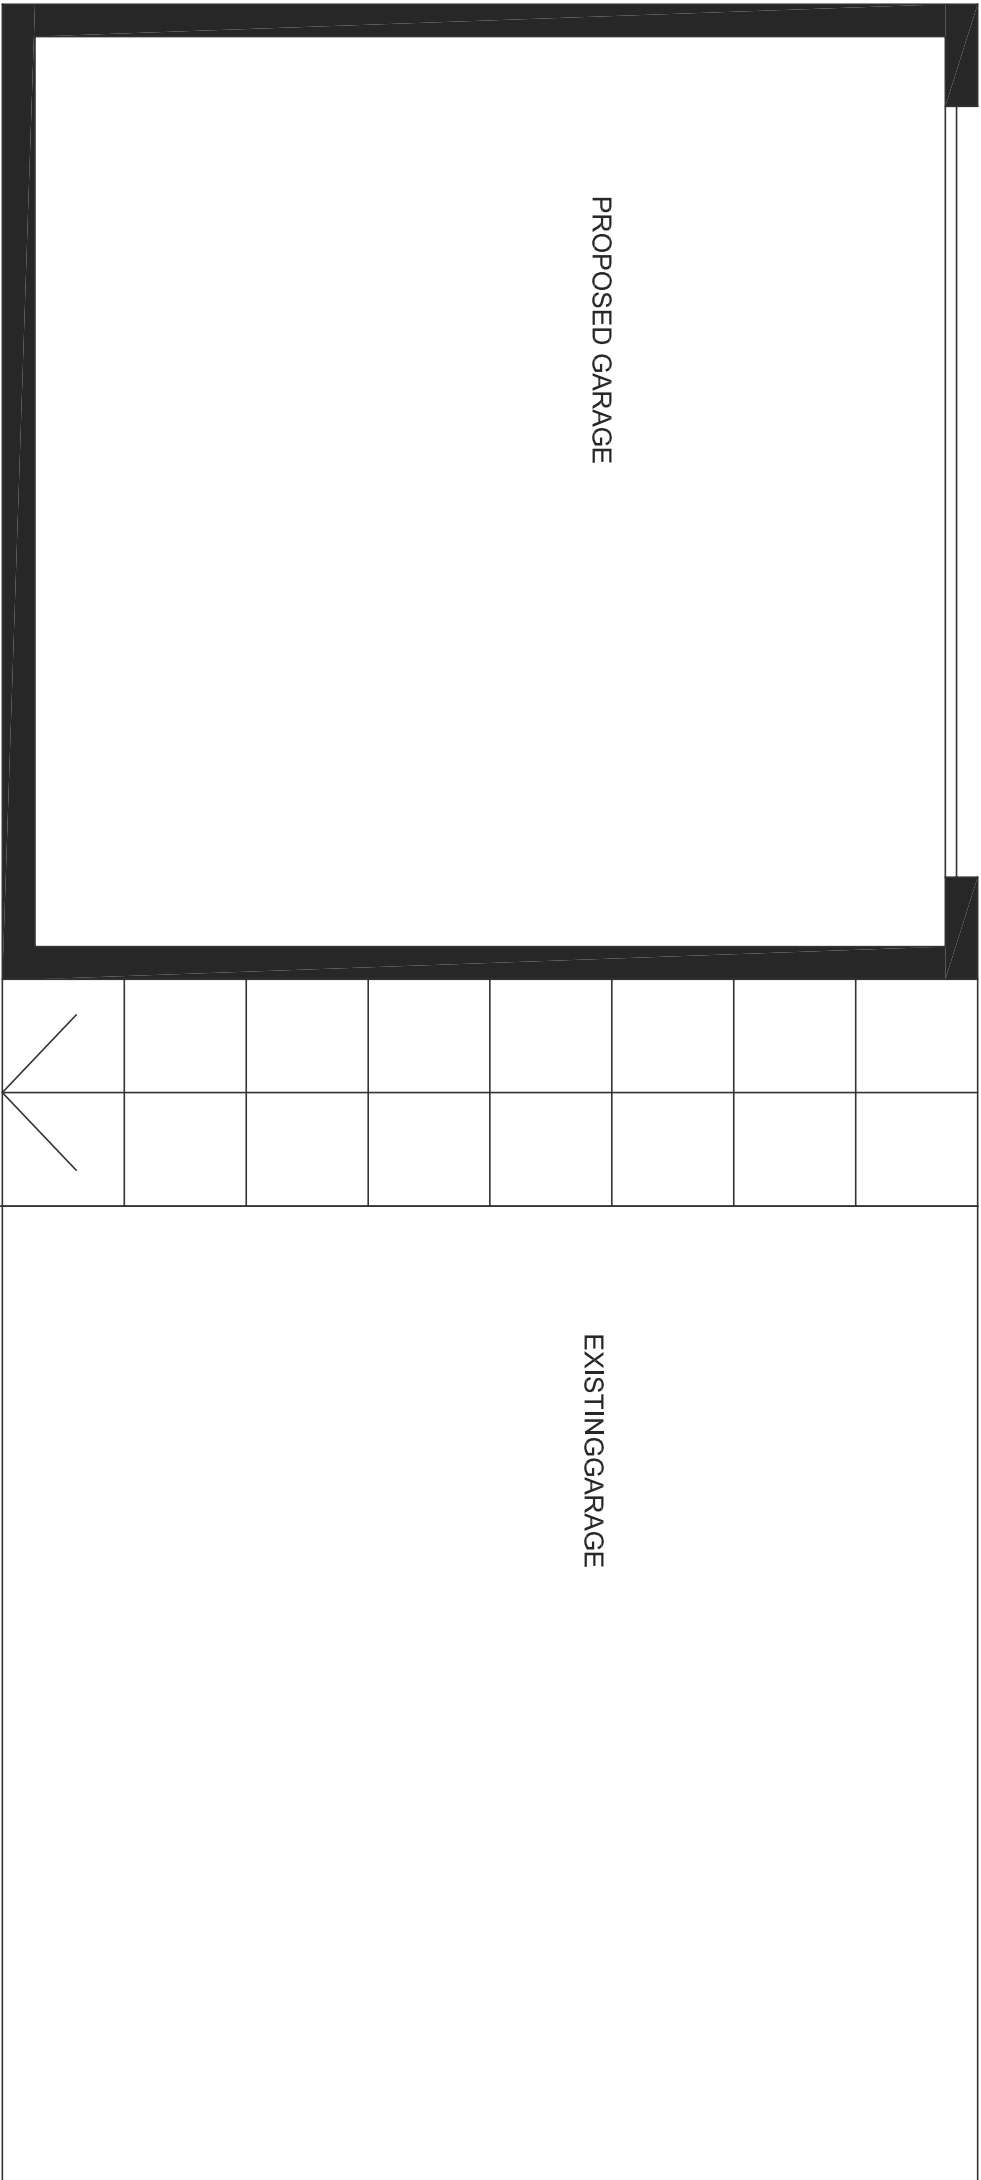


NEW DOUBLE GARAGE AT HUNGER HILL FARM HAIGH HEAD ROAD HOYLANDSWAINE SHEFFIELD S36 7LY
PROPOSED GARAGE PLAN SCALE 1:50 @ A3 DRAWING PL03

NICHOLAS MORLEY ARCHITECTS LTD
Suite 10 Corum 2 Corum Office Park Crown Way Warmley Bristol BS30 8FJ
Email: njm@njmarchitecture.co.uk www.nicholasmorleyarchitects.co.uk